

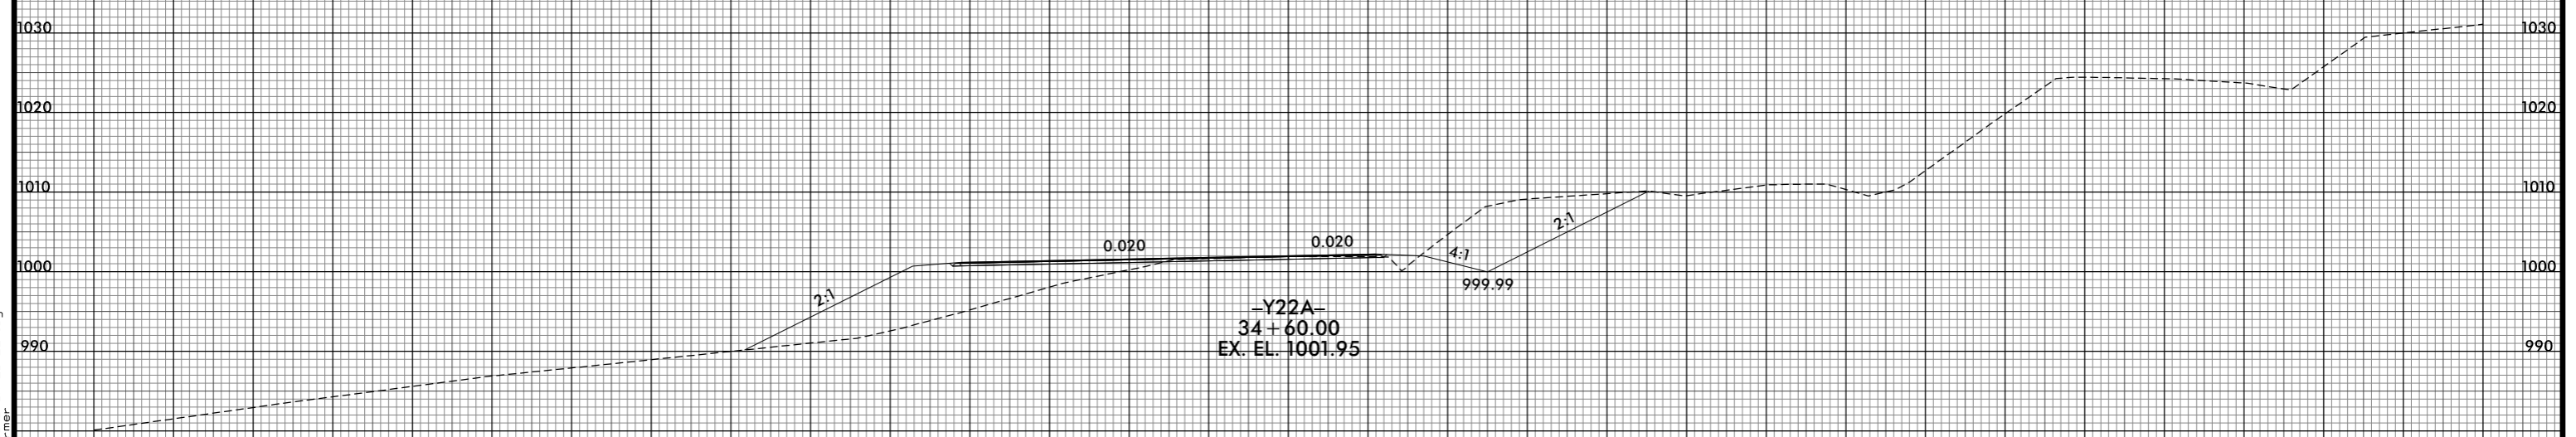


8/23/99

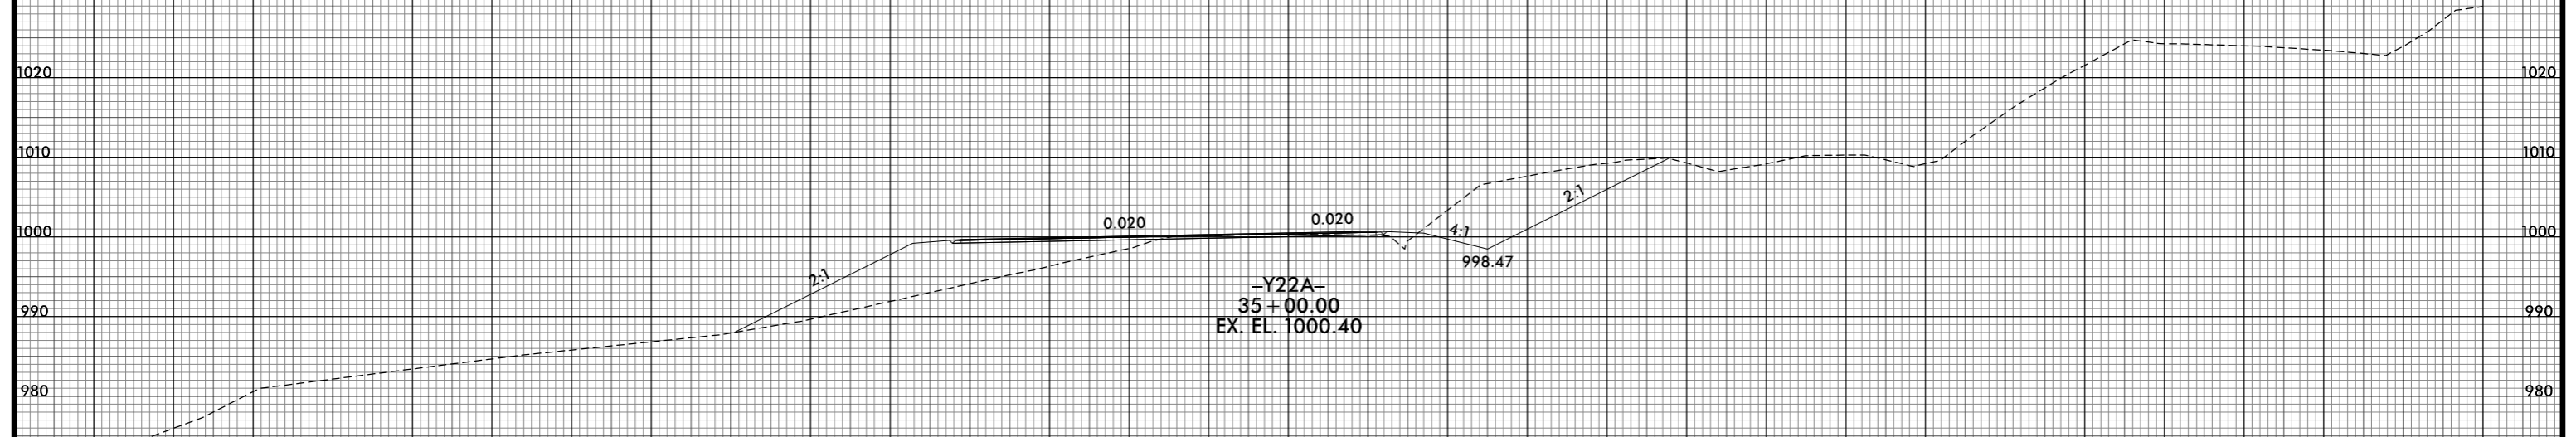

PROJ. REFERENCE NO.	SHEET NO.
R-2233BB	X-380

150 140 130 120 110 100 90 80 70 60 50 40 30 20 10 0 10 20 30 40 50 60 70 80 90 100 110 120 130 140 150

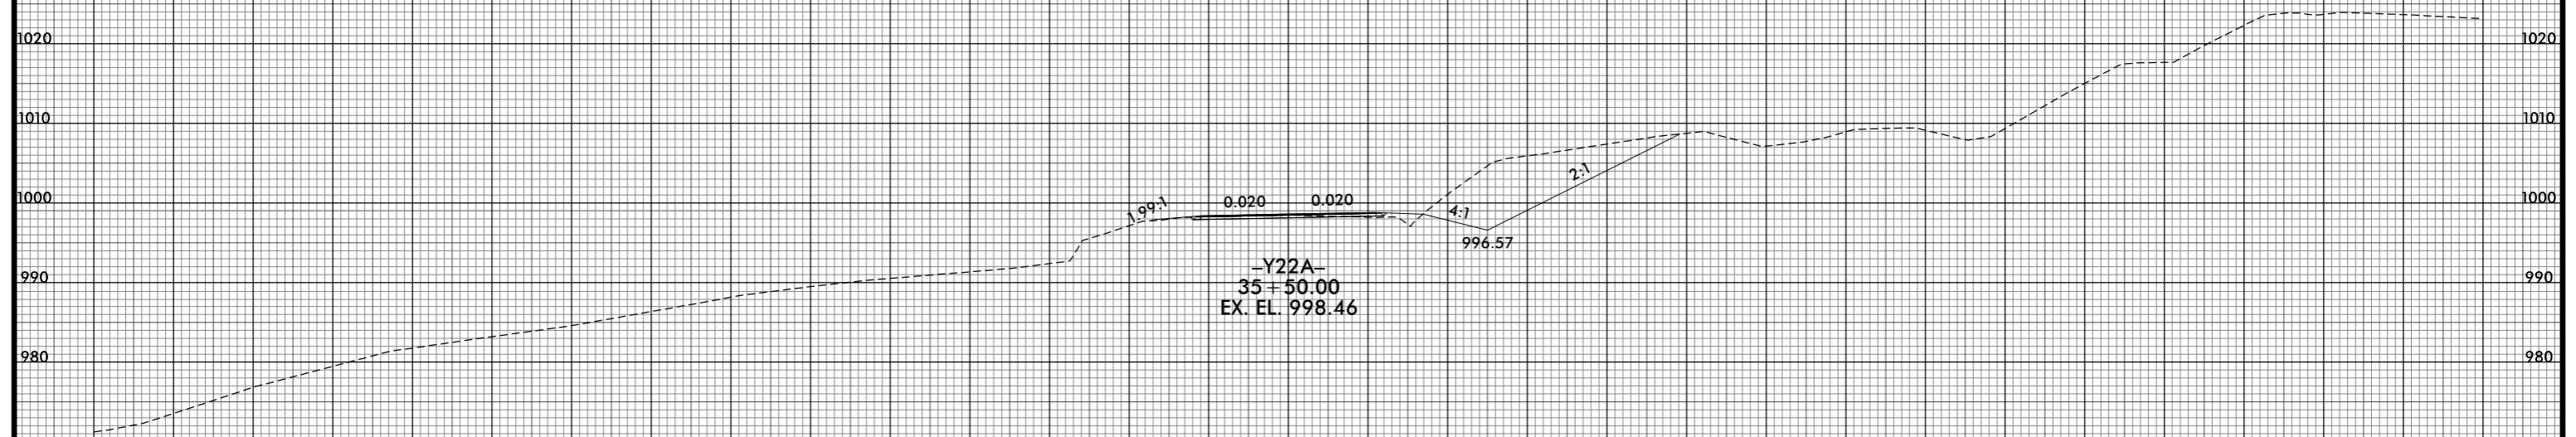

150 140 130 120 110 100 90 80 70 60 50 40 30 20 10 0 10 20 30 40 50 60 70 80 90 100 110 120 130 140 150

8/10/2021 1:00:43 PM
I:\R2233BB_R0Y_XPL_Y22A.dgn
USER: es tomer

-Y22A-