

0 5 10


PROJ. REFERENCE NO.
R-2233BB

SHEET NO.
X-382

8/23/99

150 140 130 120 110 100 90 80 70 60 50 40 30 20 10 0 10 20 30 40 50 60 70 80 90 100 110 120 130 140 150

8/10/2021 10:46 PM
USER: stormer

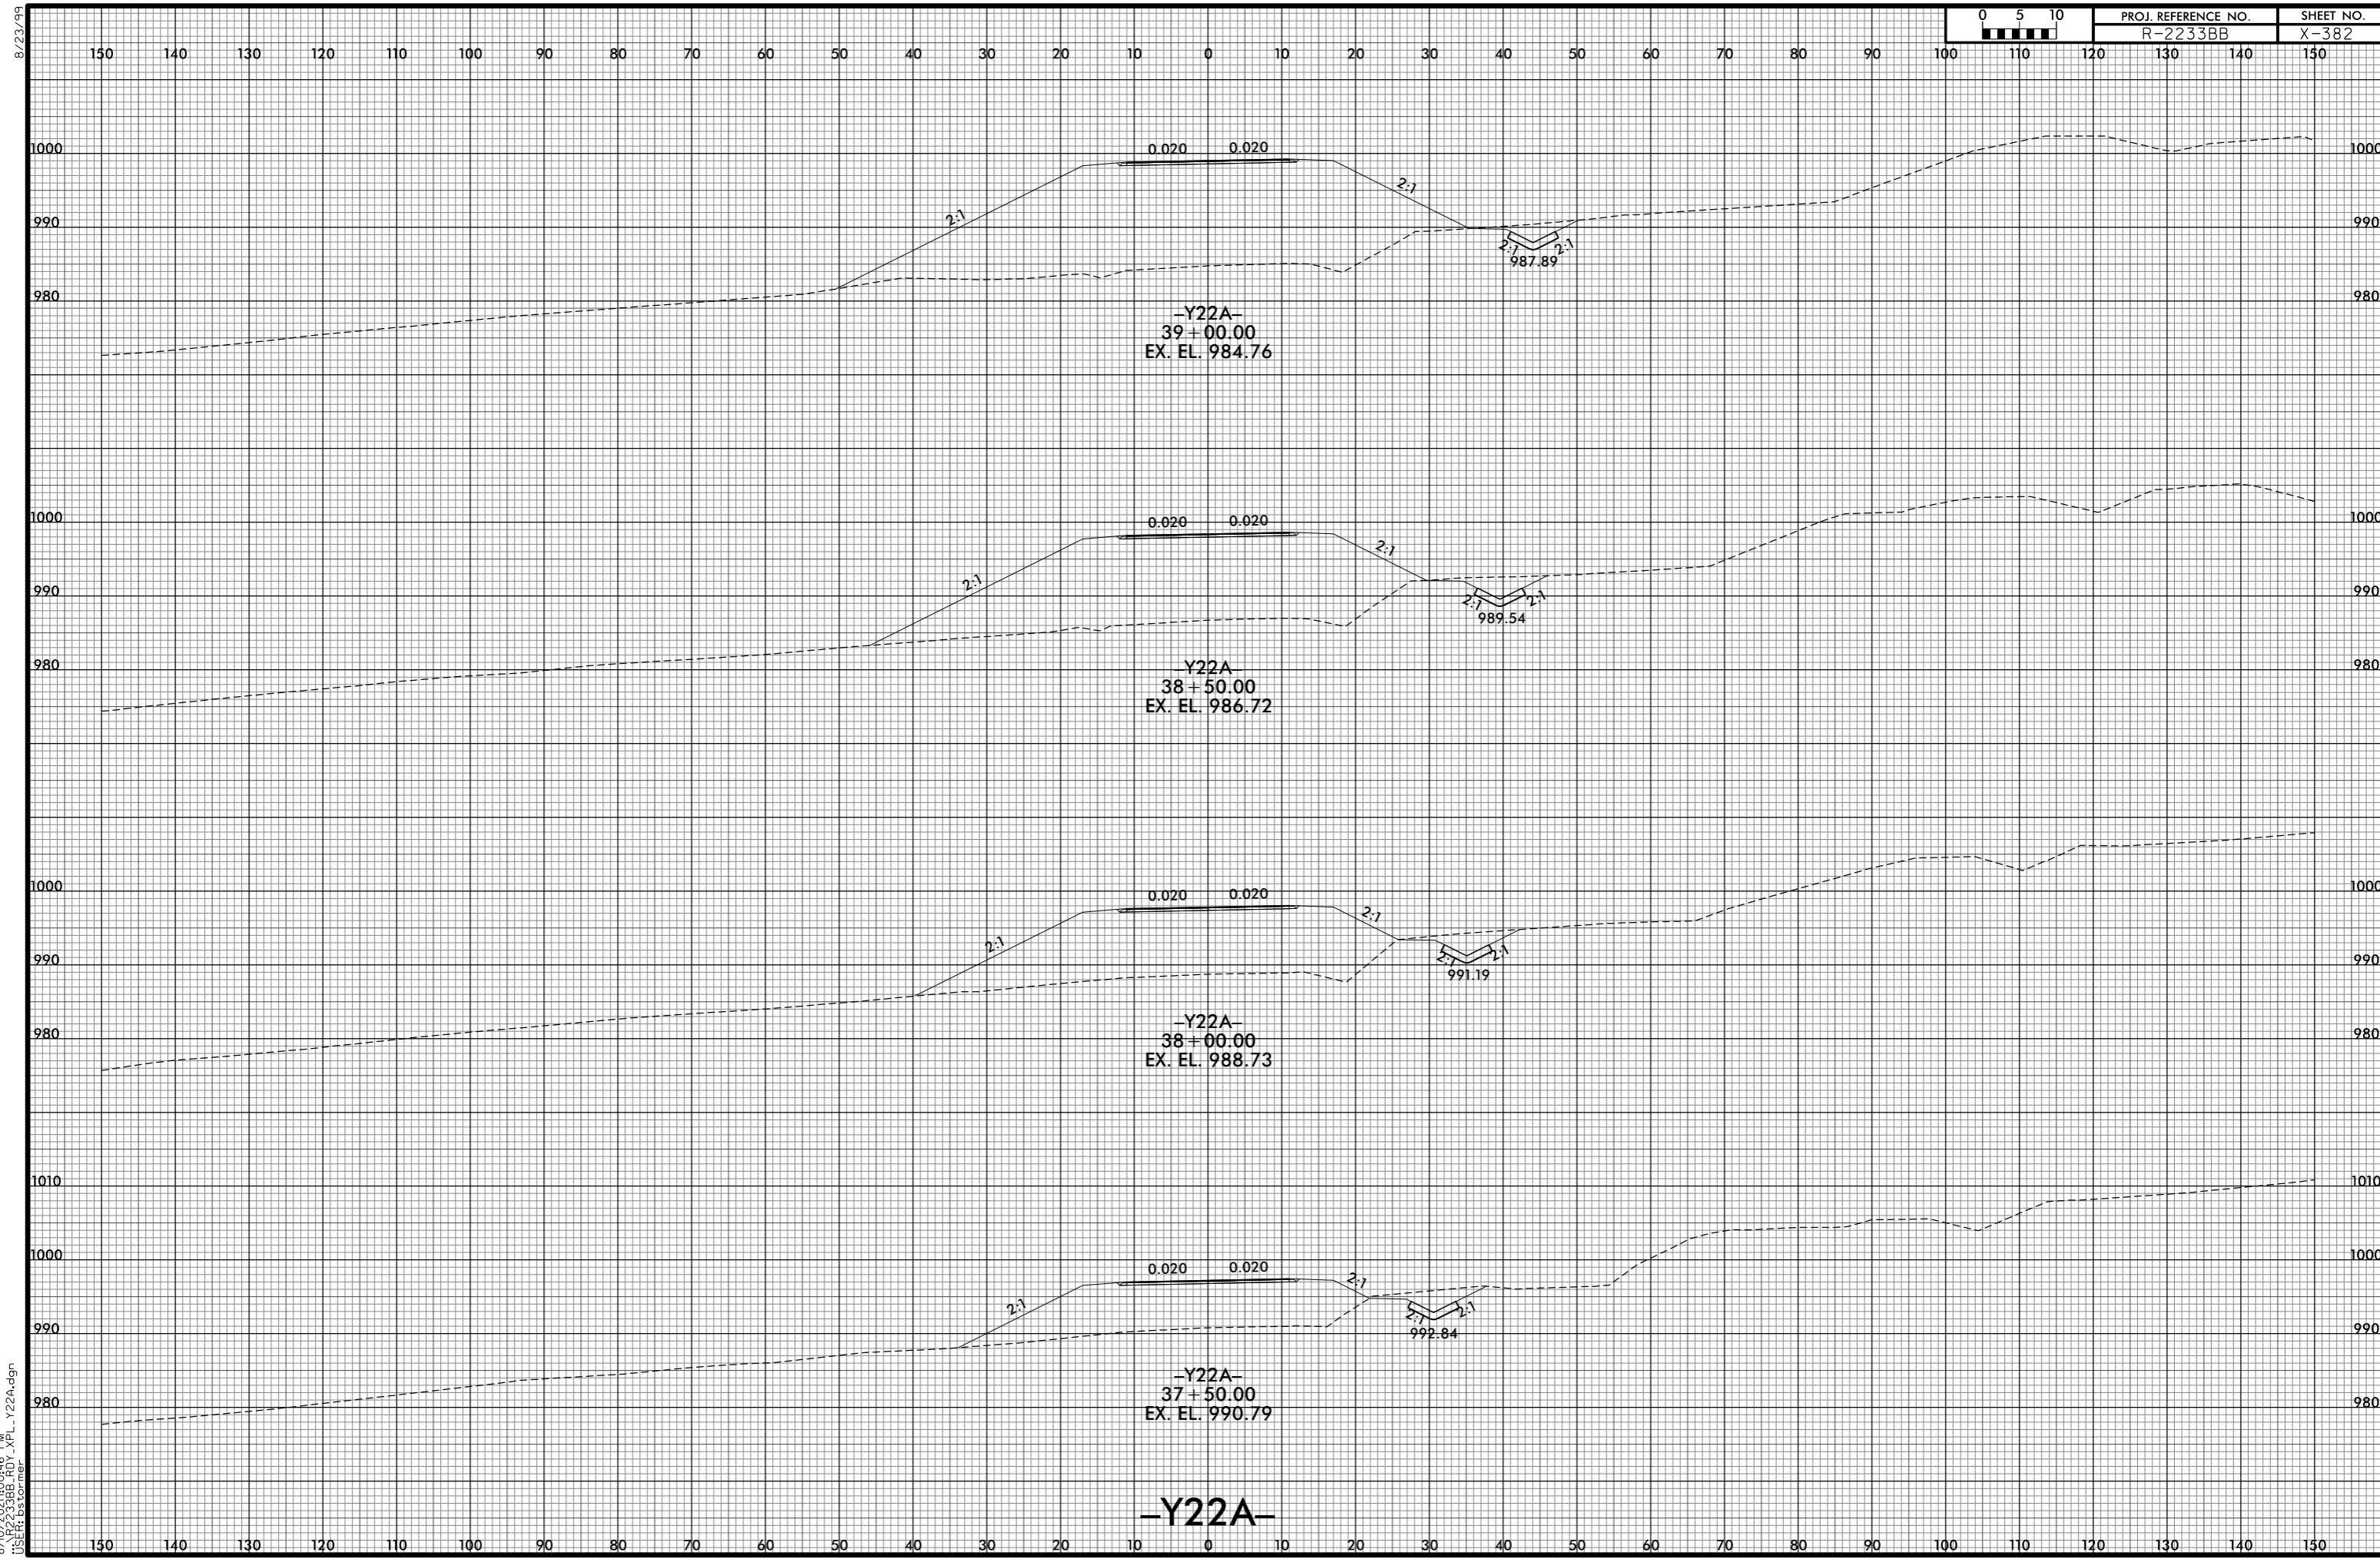

-Y22A-