


8/23/99

150 140 130 120 110 100 90 80 70 60 50 40 30 20 10 0 10 20 30 40 50 60 70 80 90 100



PROJ. REFERENCE NO.	SHEET NO.
R-2233BB	X-385

100 110 120 130 140 150

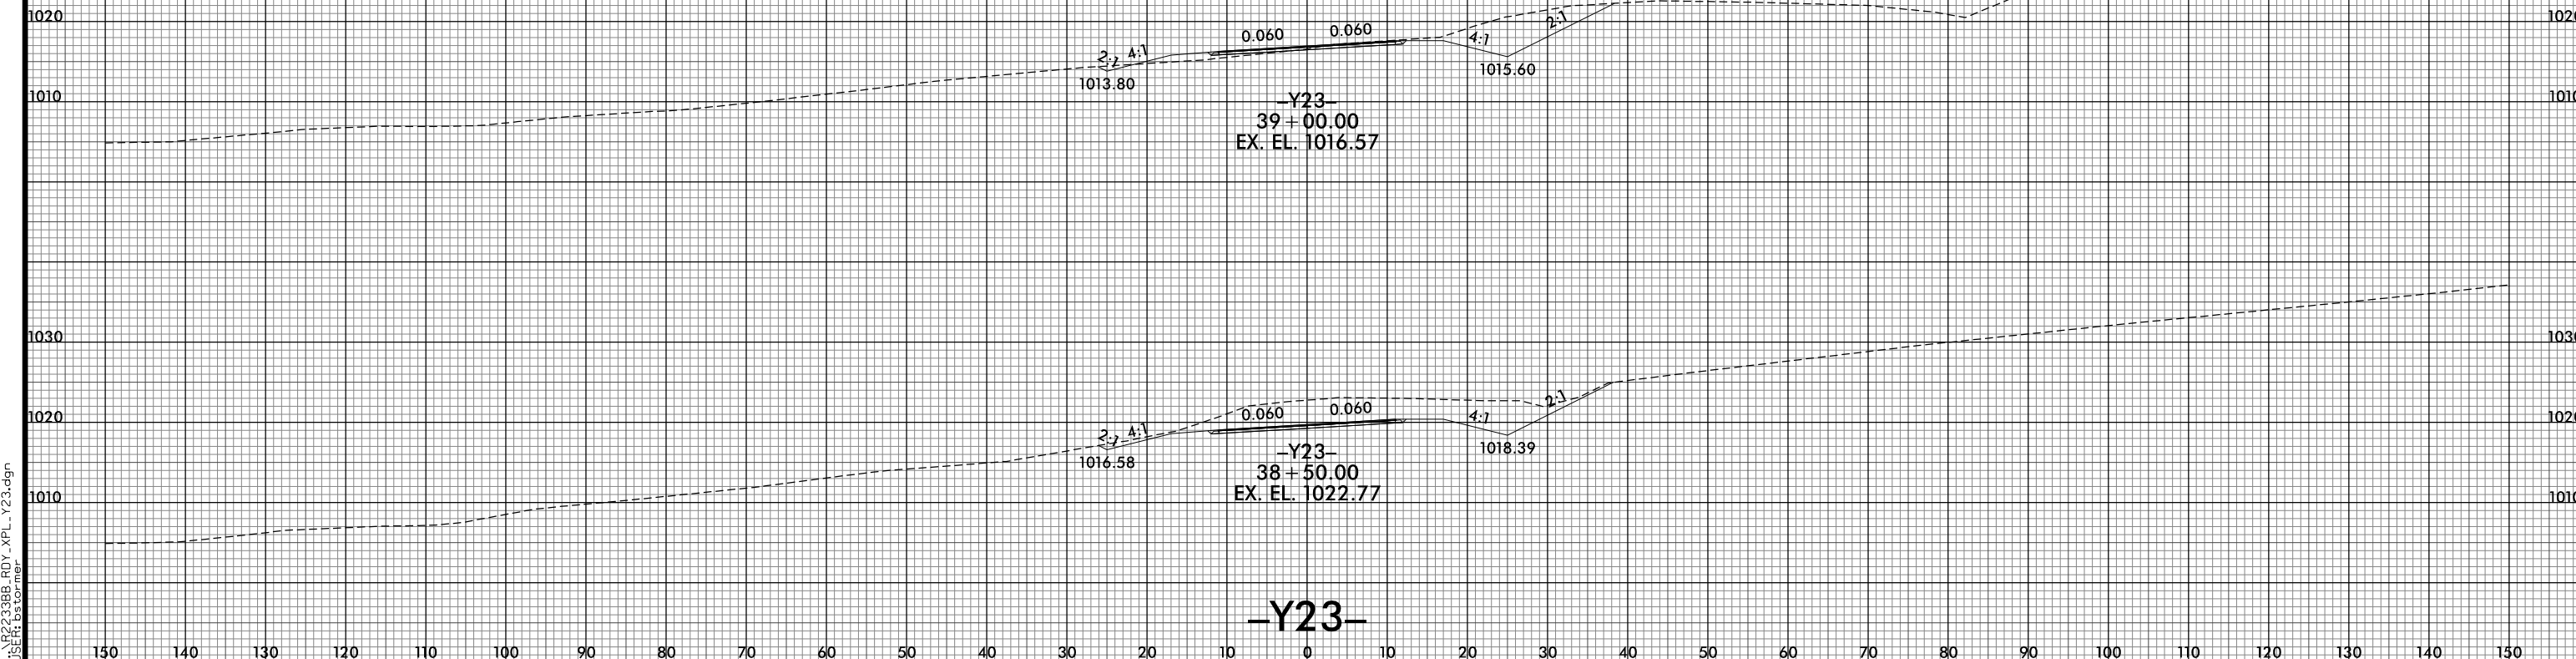

8/10/2021 1:00:52 PM  
I:\R2233BB.RDY.XPL\_Y23.dgn  
USER: ds forner