


8/23/99

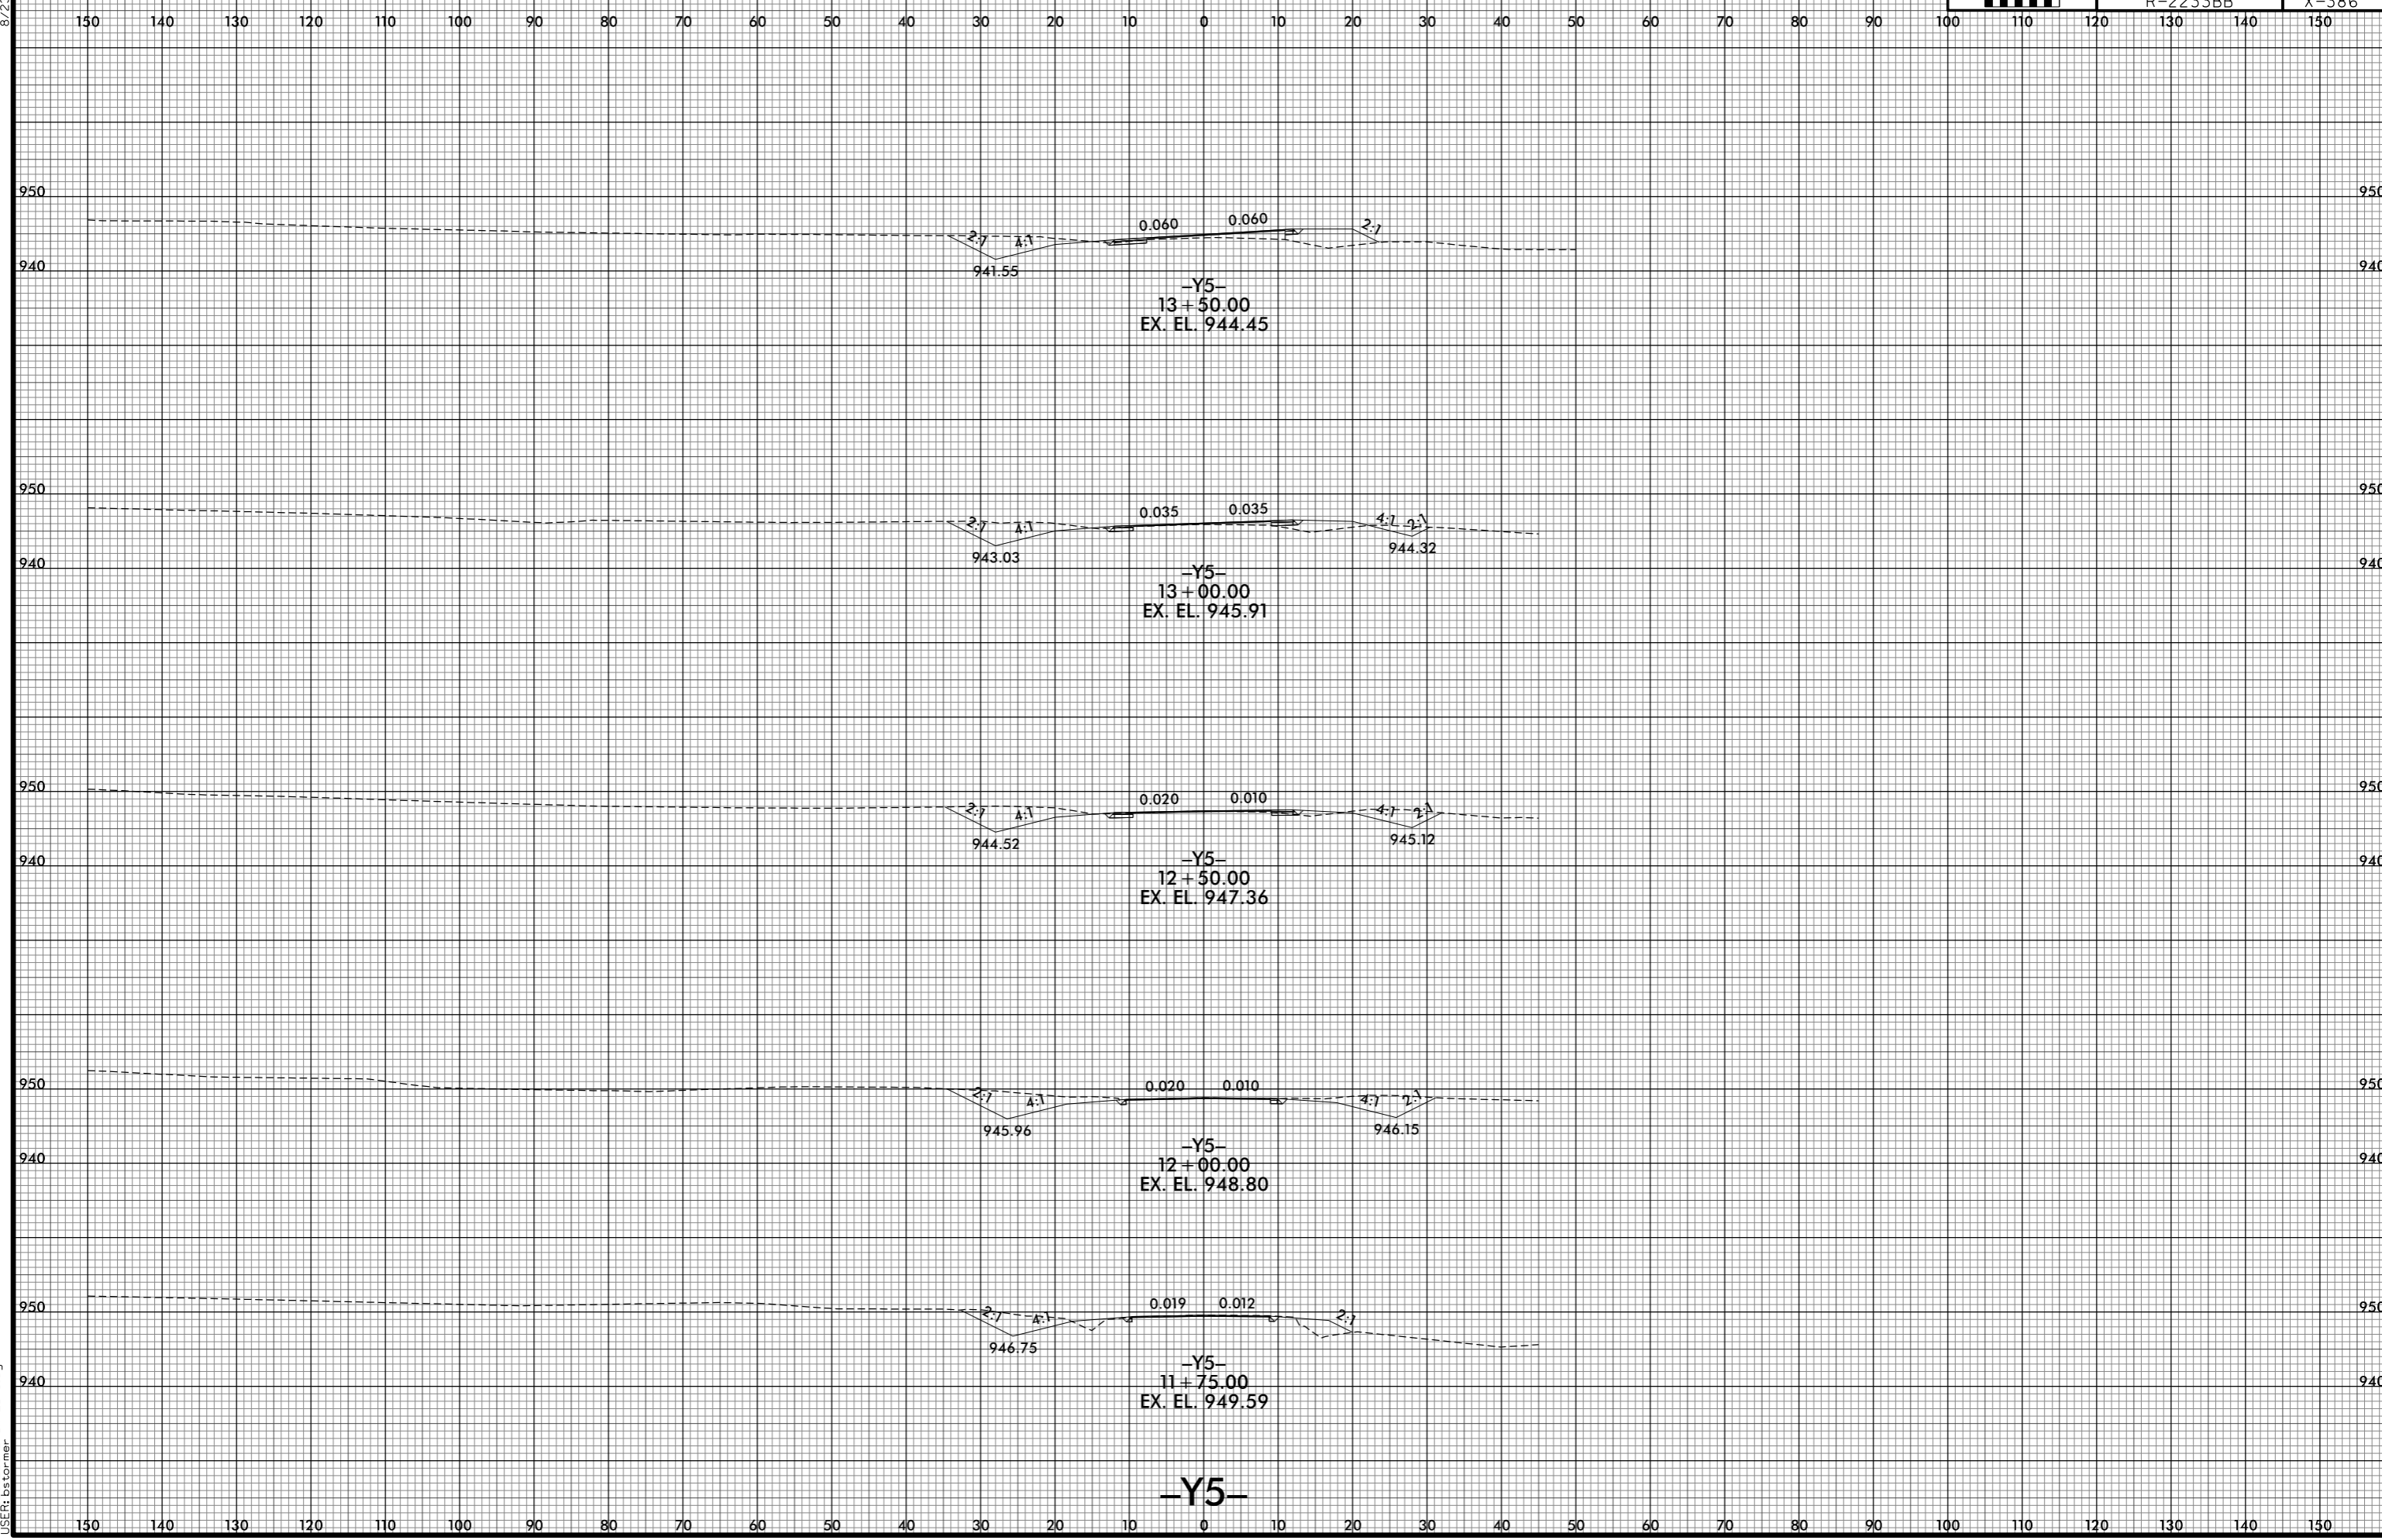

8/10/2021 1:00:54 PM  
I:\R2233BB.RDY.XPL\_Y5.dgn  
USER: ds tomer

-Y5-