


8/23/99

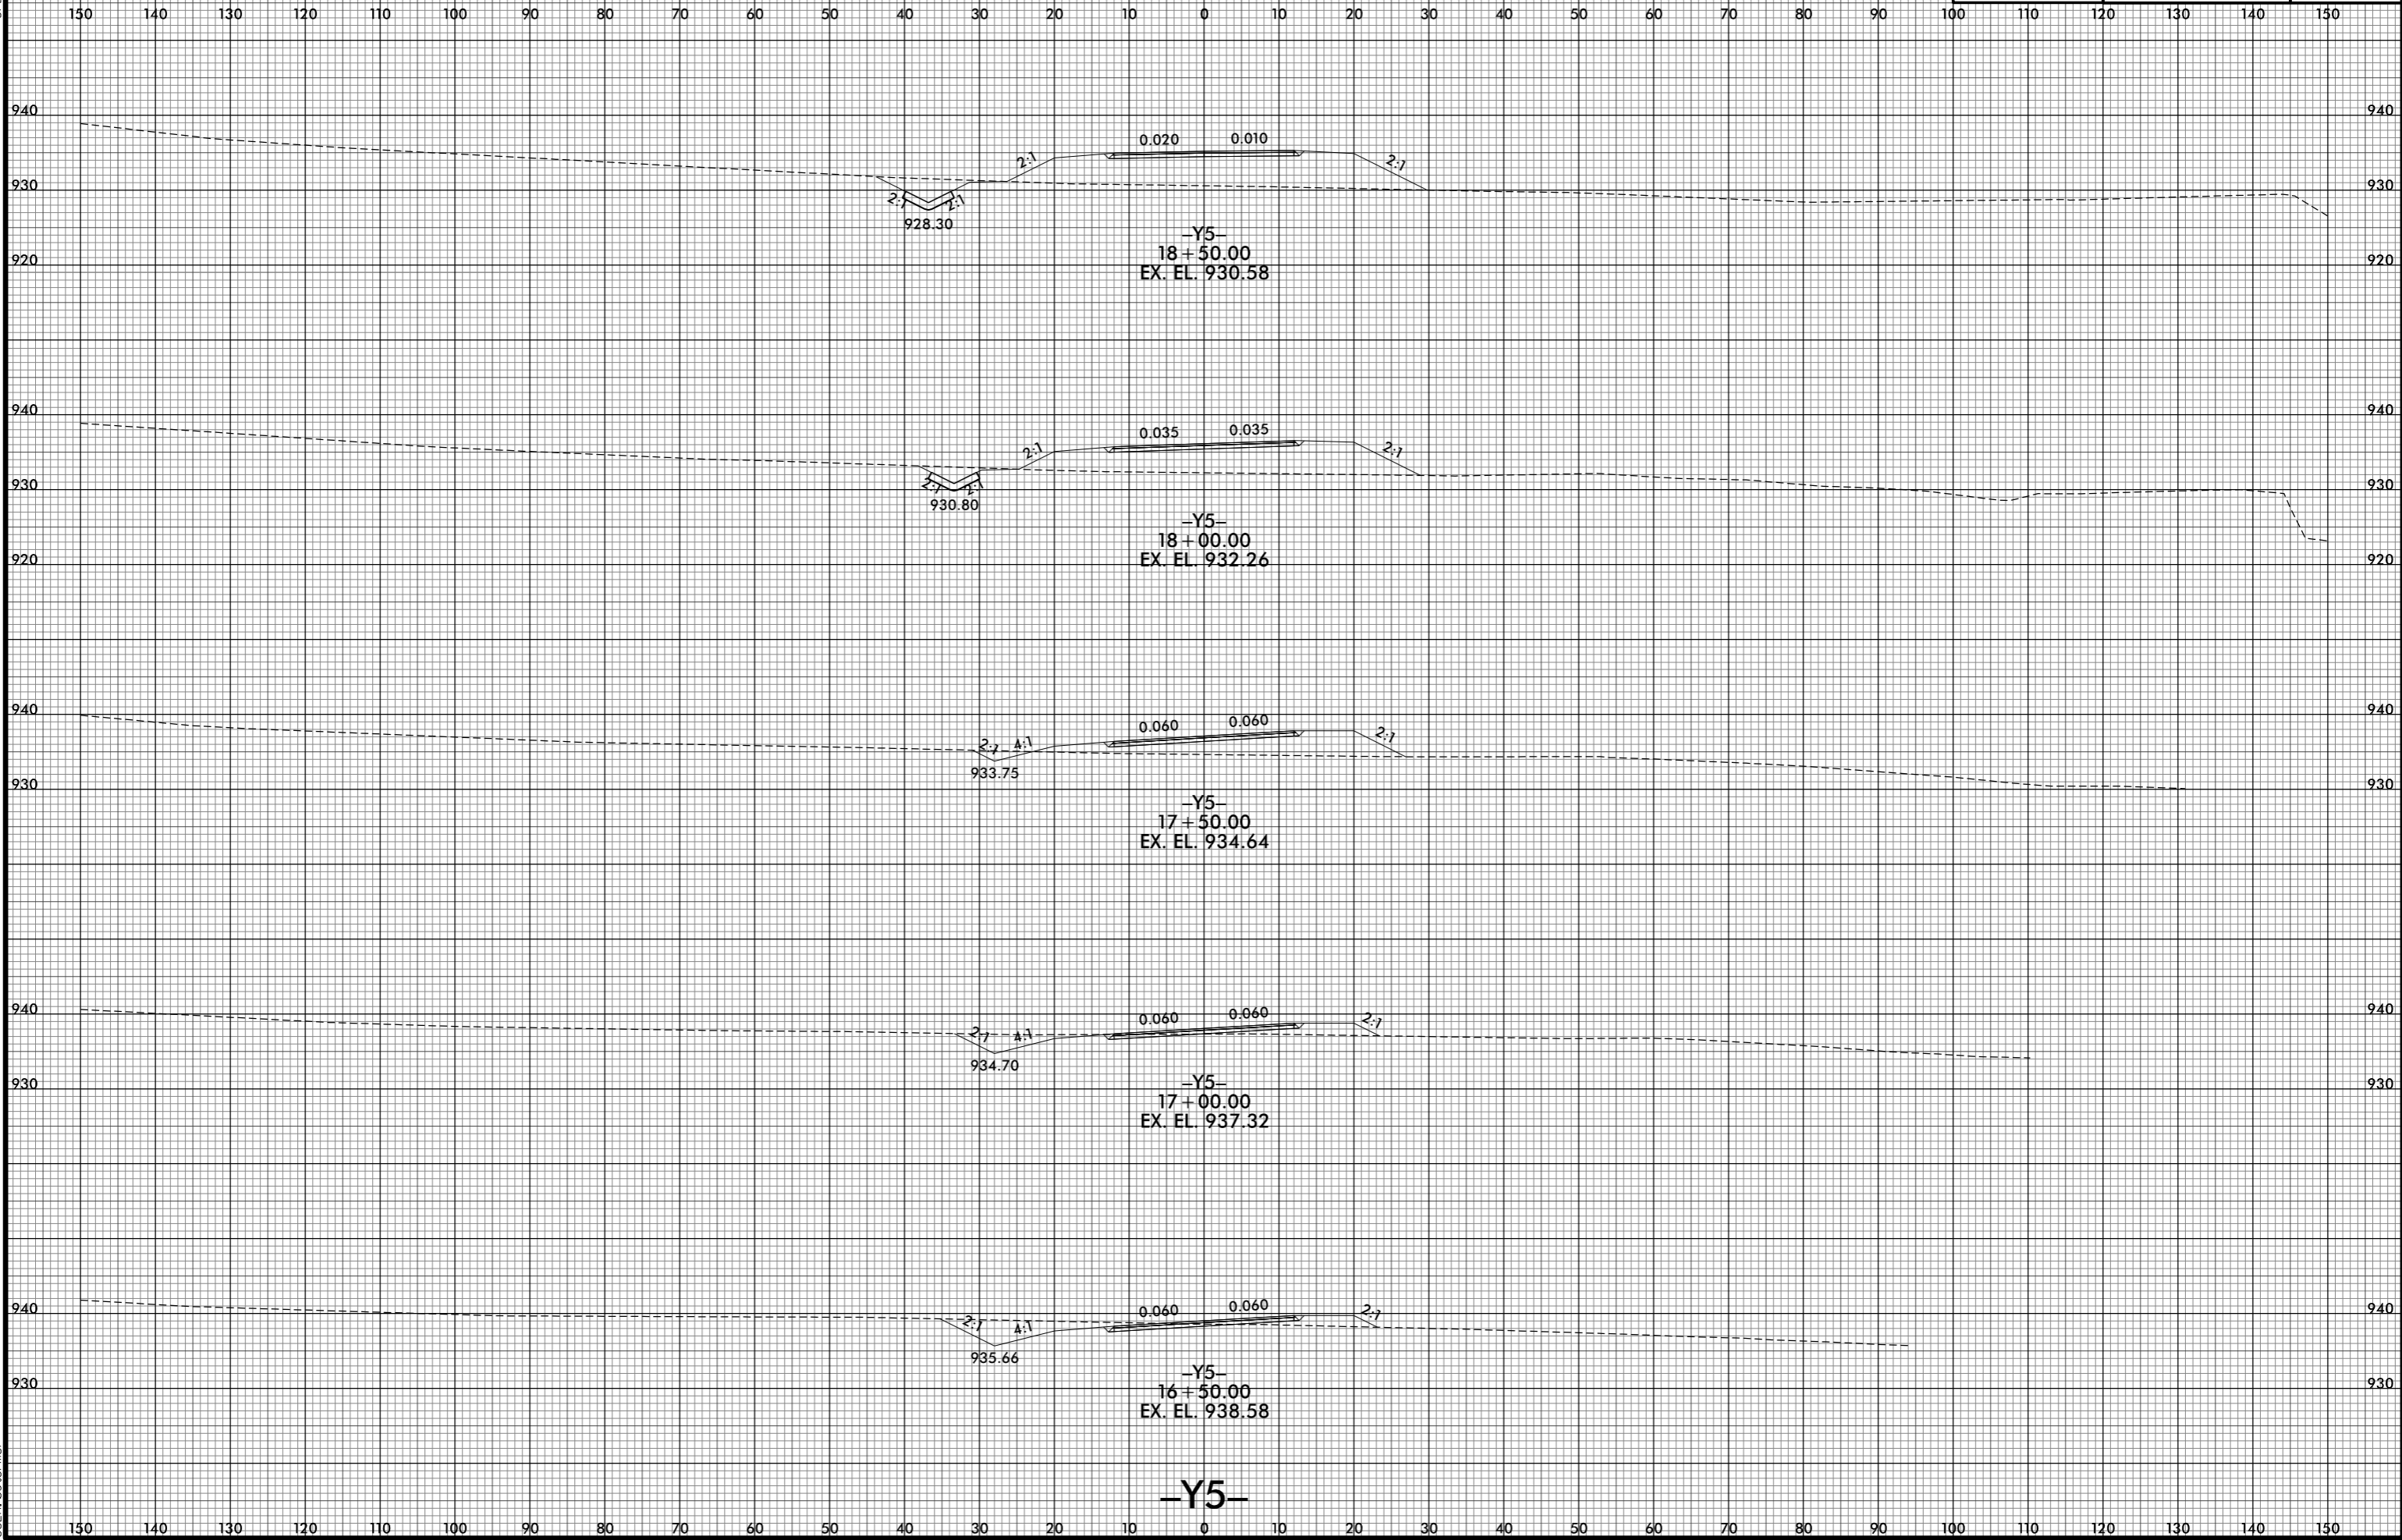

PROJ. REFERENCE NO. R-2233BB	SHEET NO. X-388
---------------------------------	--------------------



8/10/2021 10:04:58 PM
I:\R2233BB.RDY.XPL_Y5.dgn
USER: ds tomer