


8/23/99



PROJ. REFERENCE NO. R-2233BB	SHEET NO. X-389
---------------------------------	--------------------

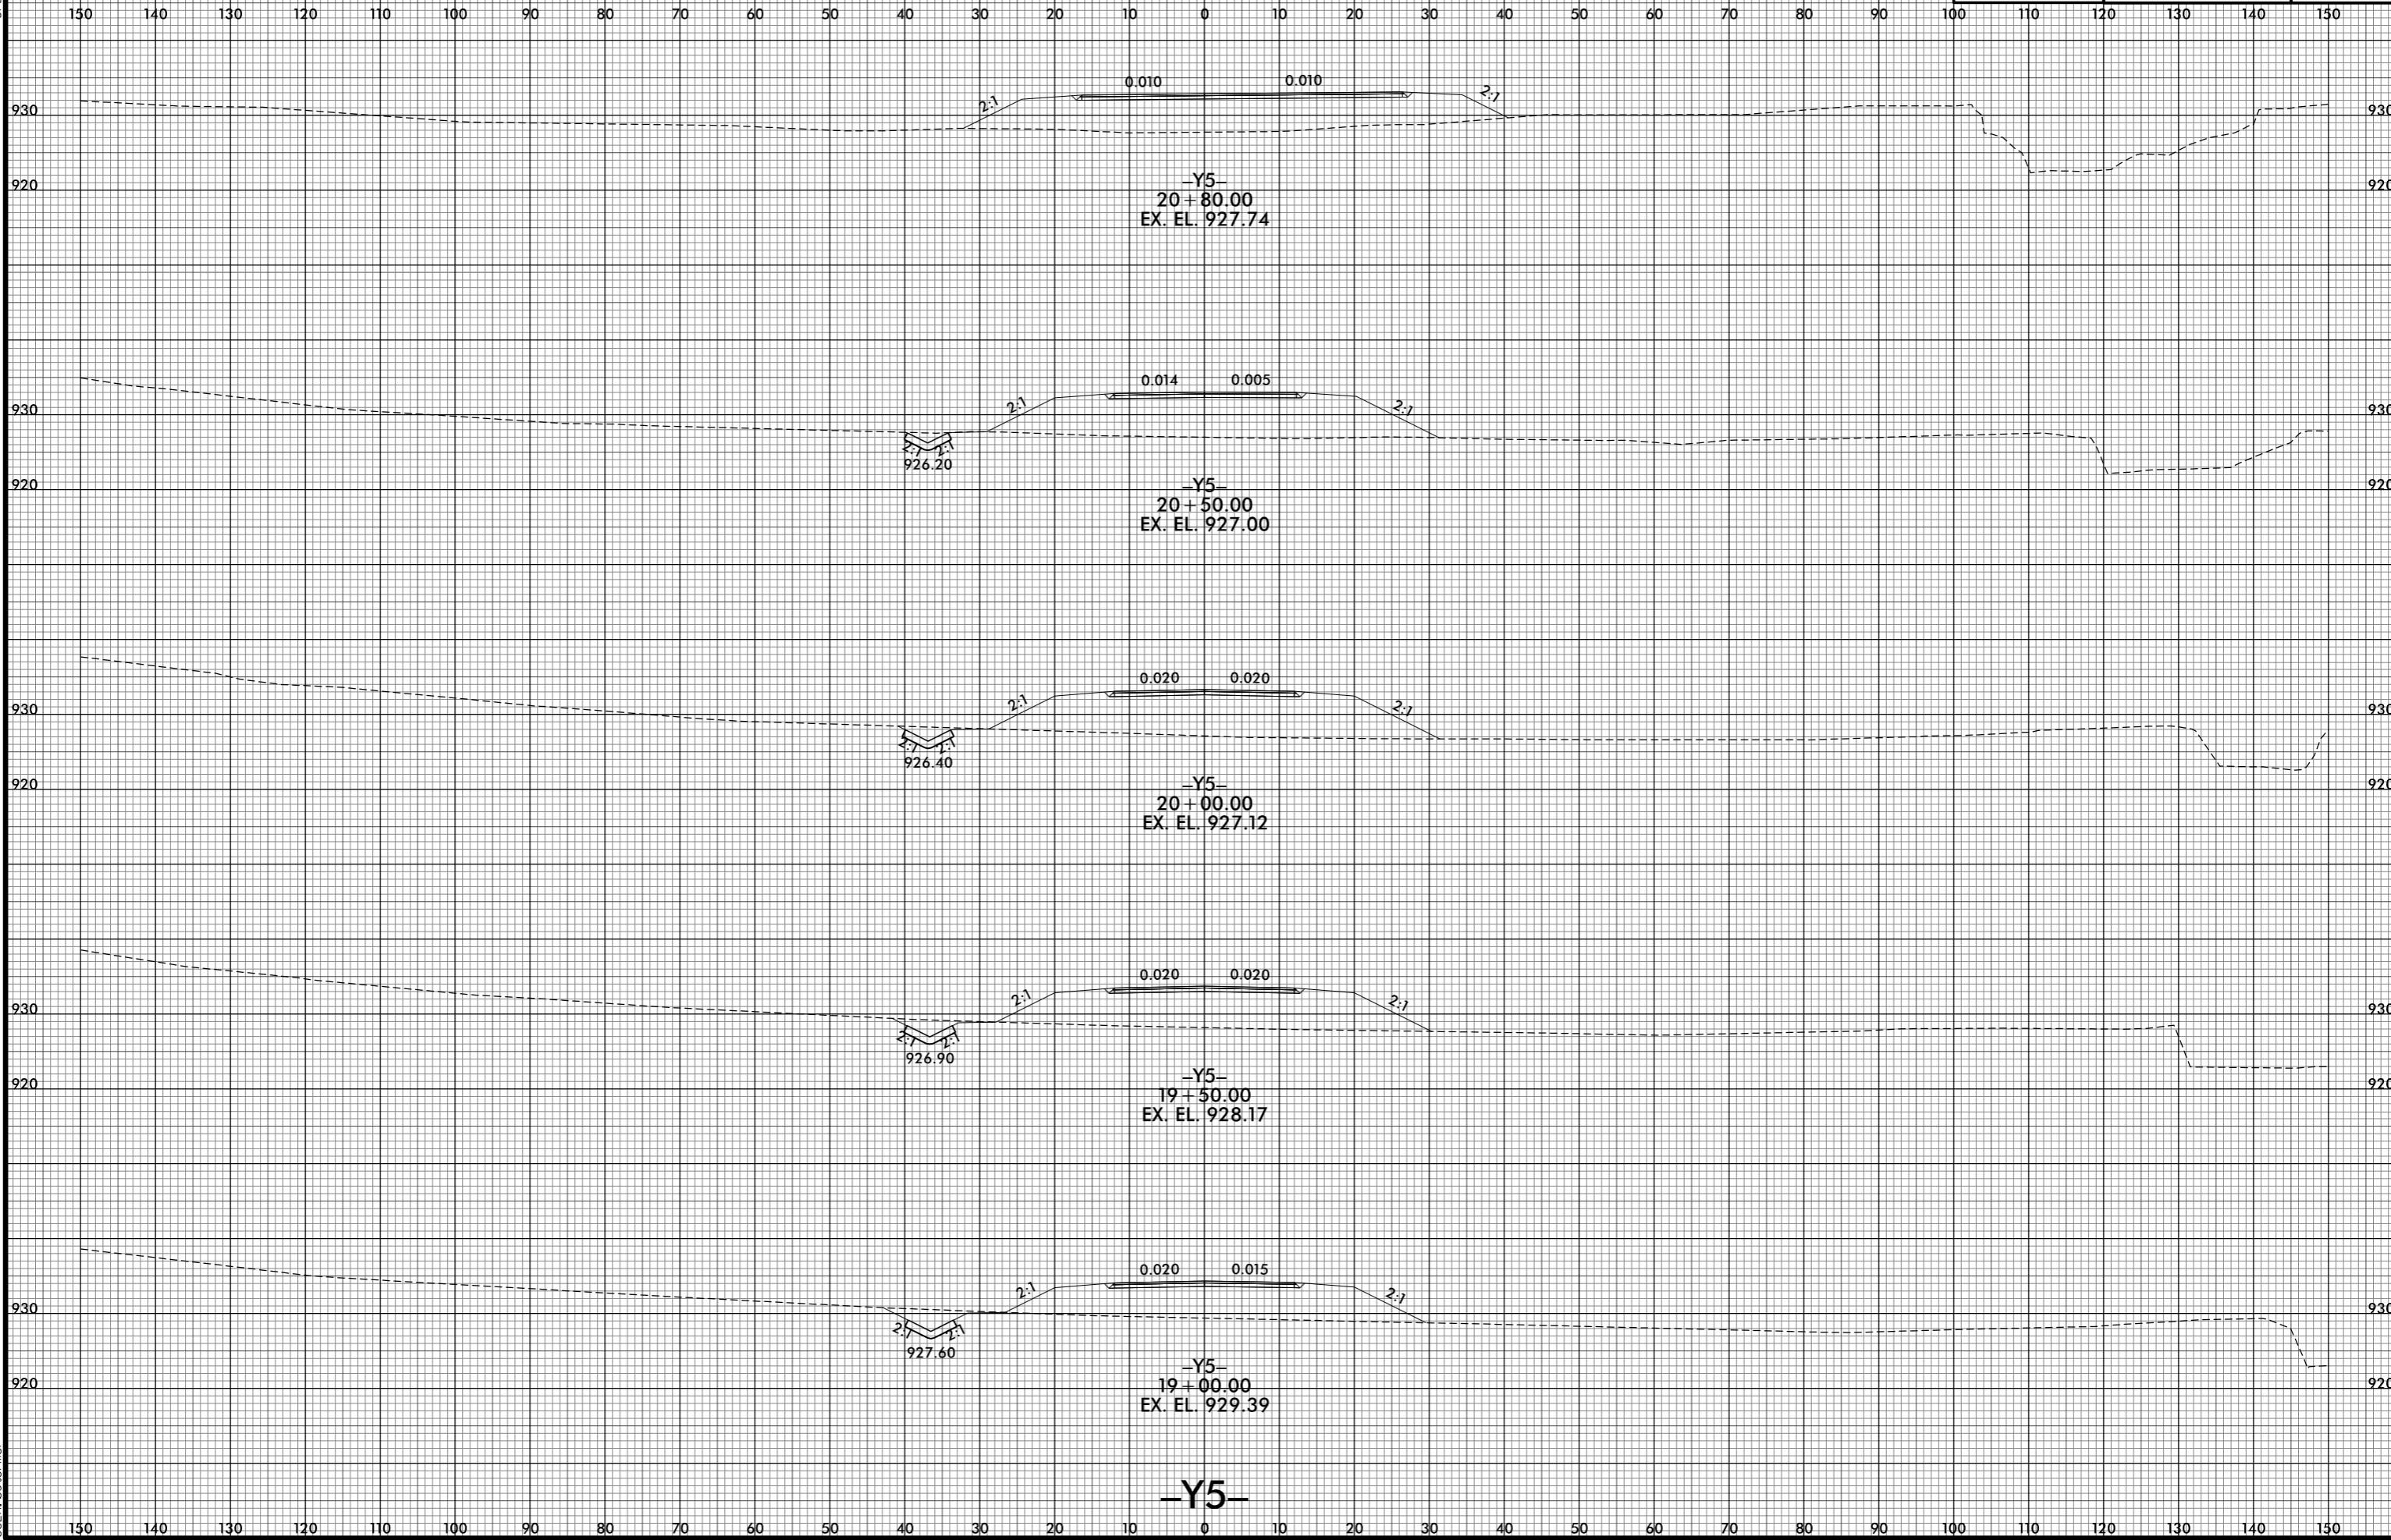

8/10/2021 10:00 PM  
I:\R2233BB.RDY.XPL\_Y5.dgn  
User: ds for mer