


6/23/16

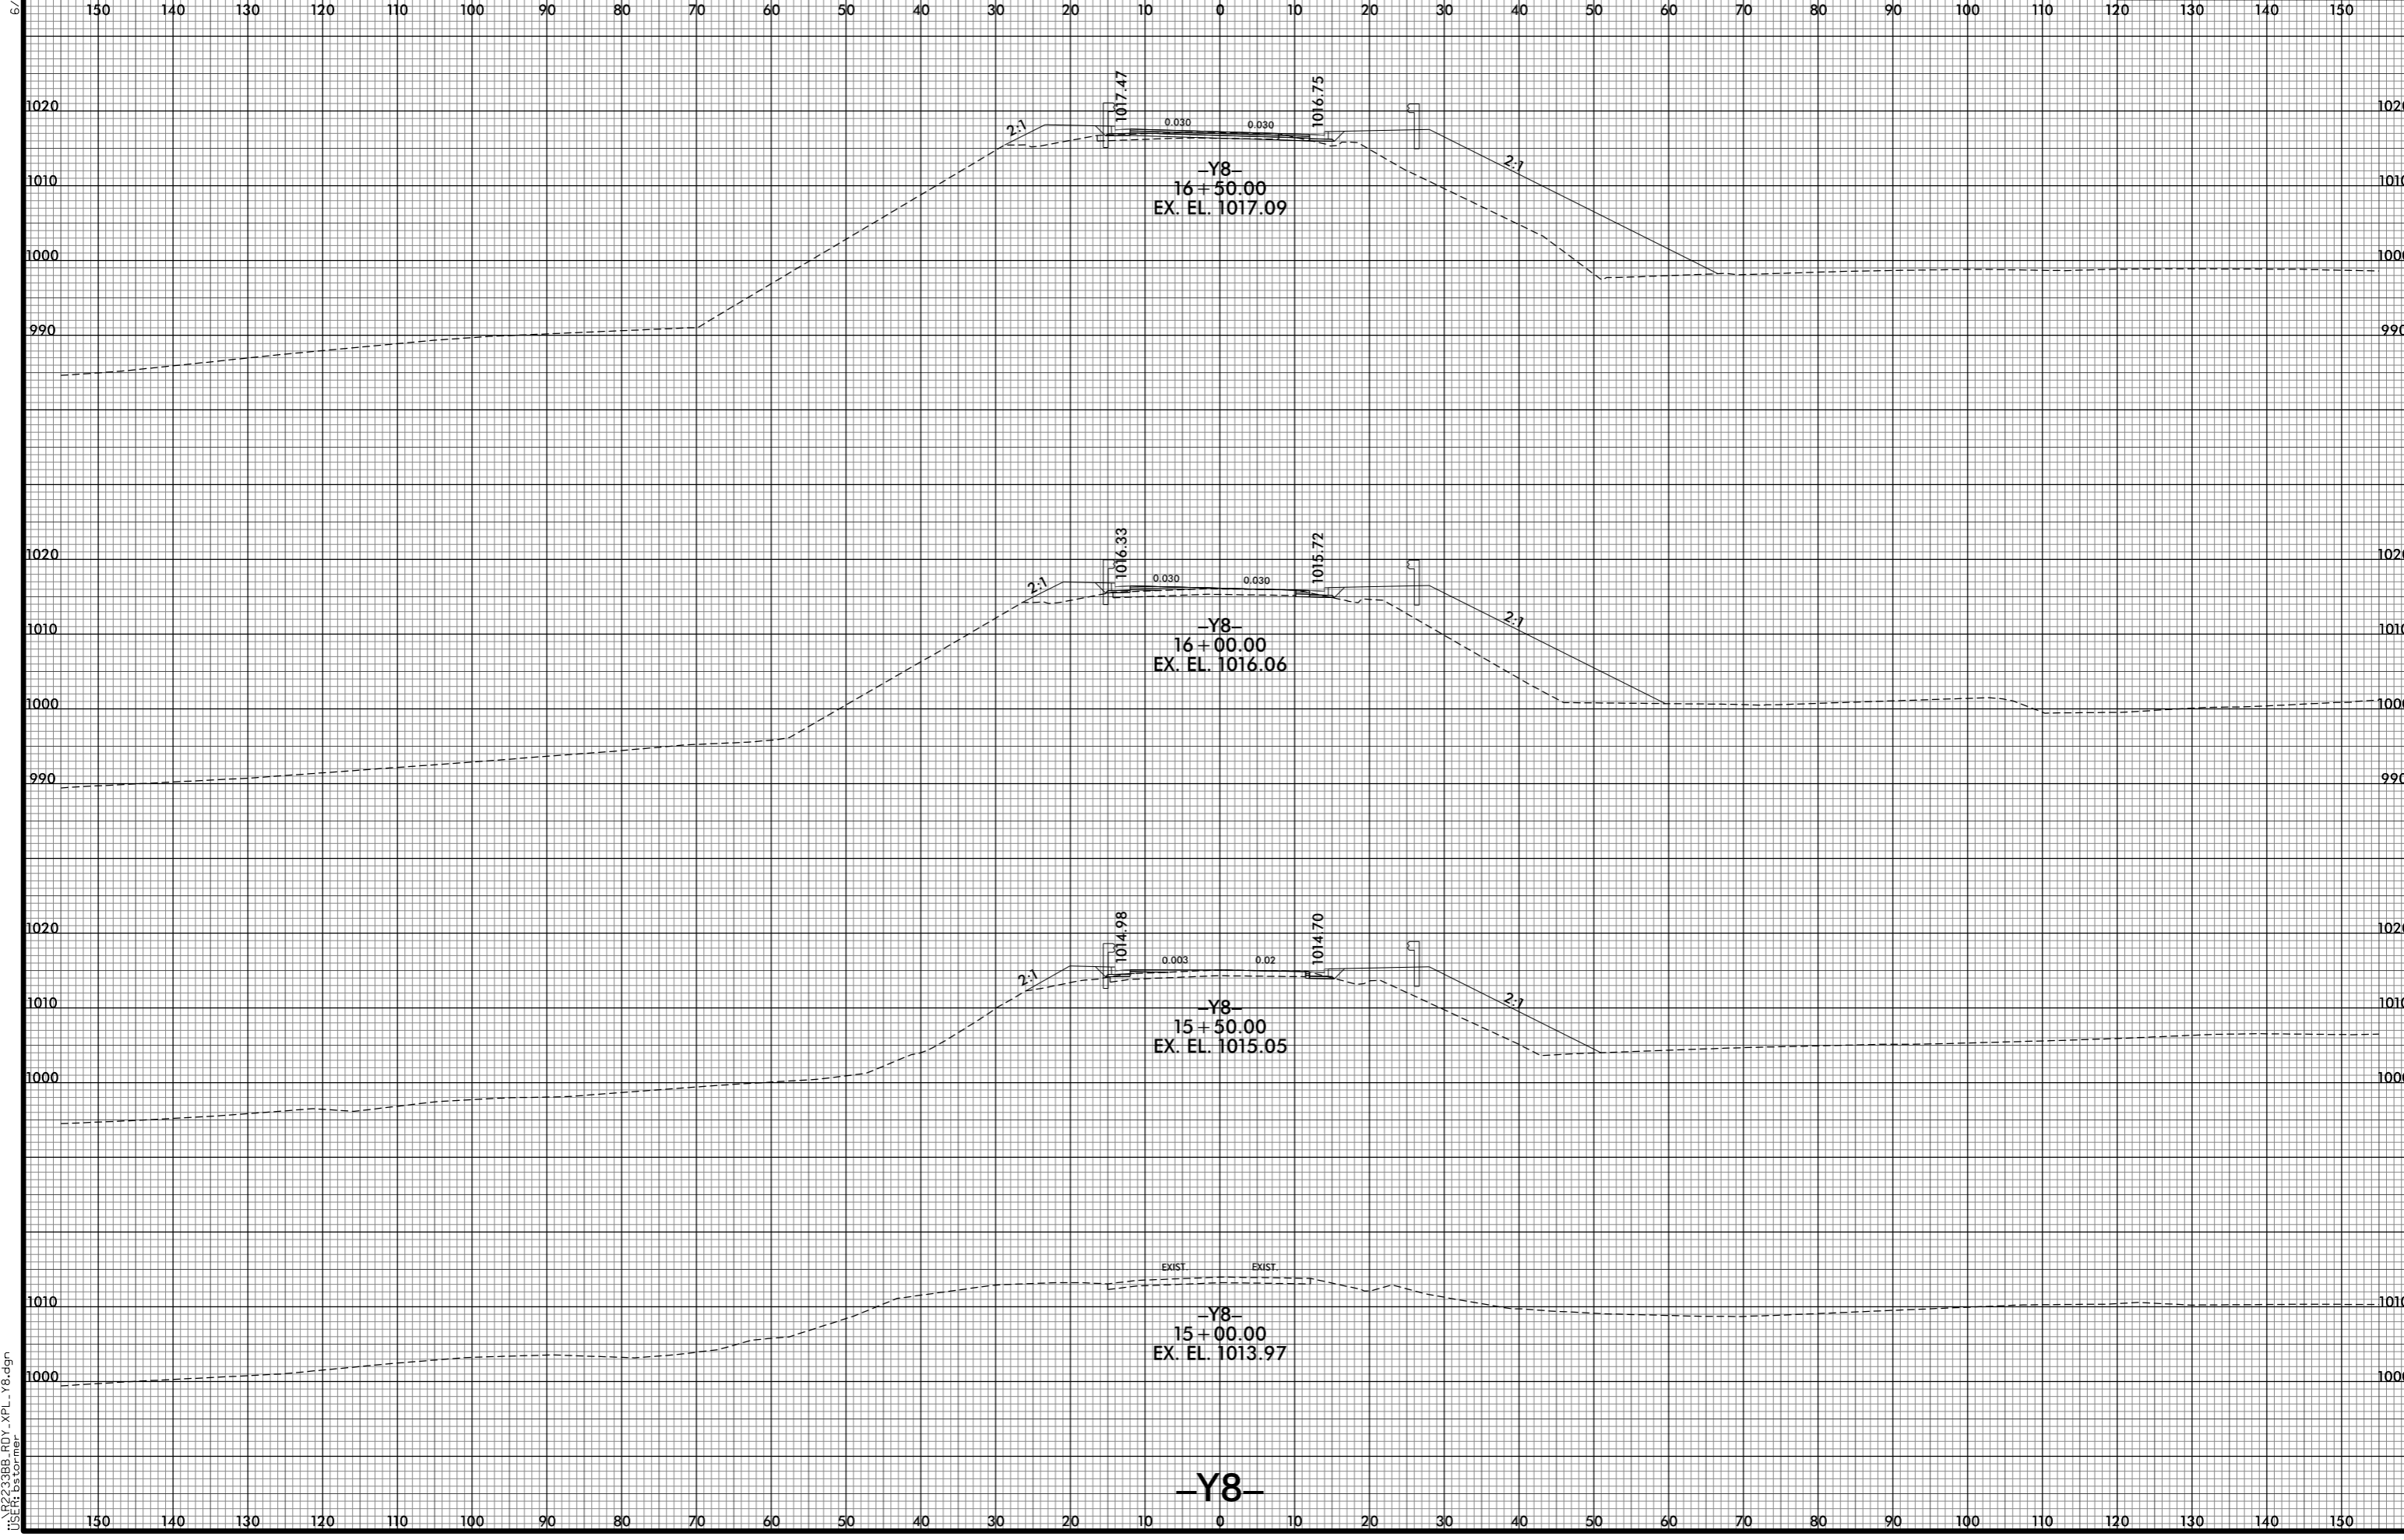

8/10/2021 10:03 PM
i:\s\2233BB_P0Y_XPL_Y8.dgn
USER:bst

-Y8-