


6/23/16

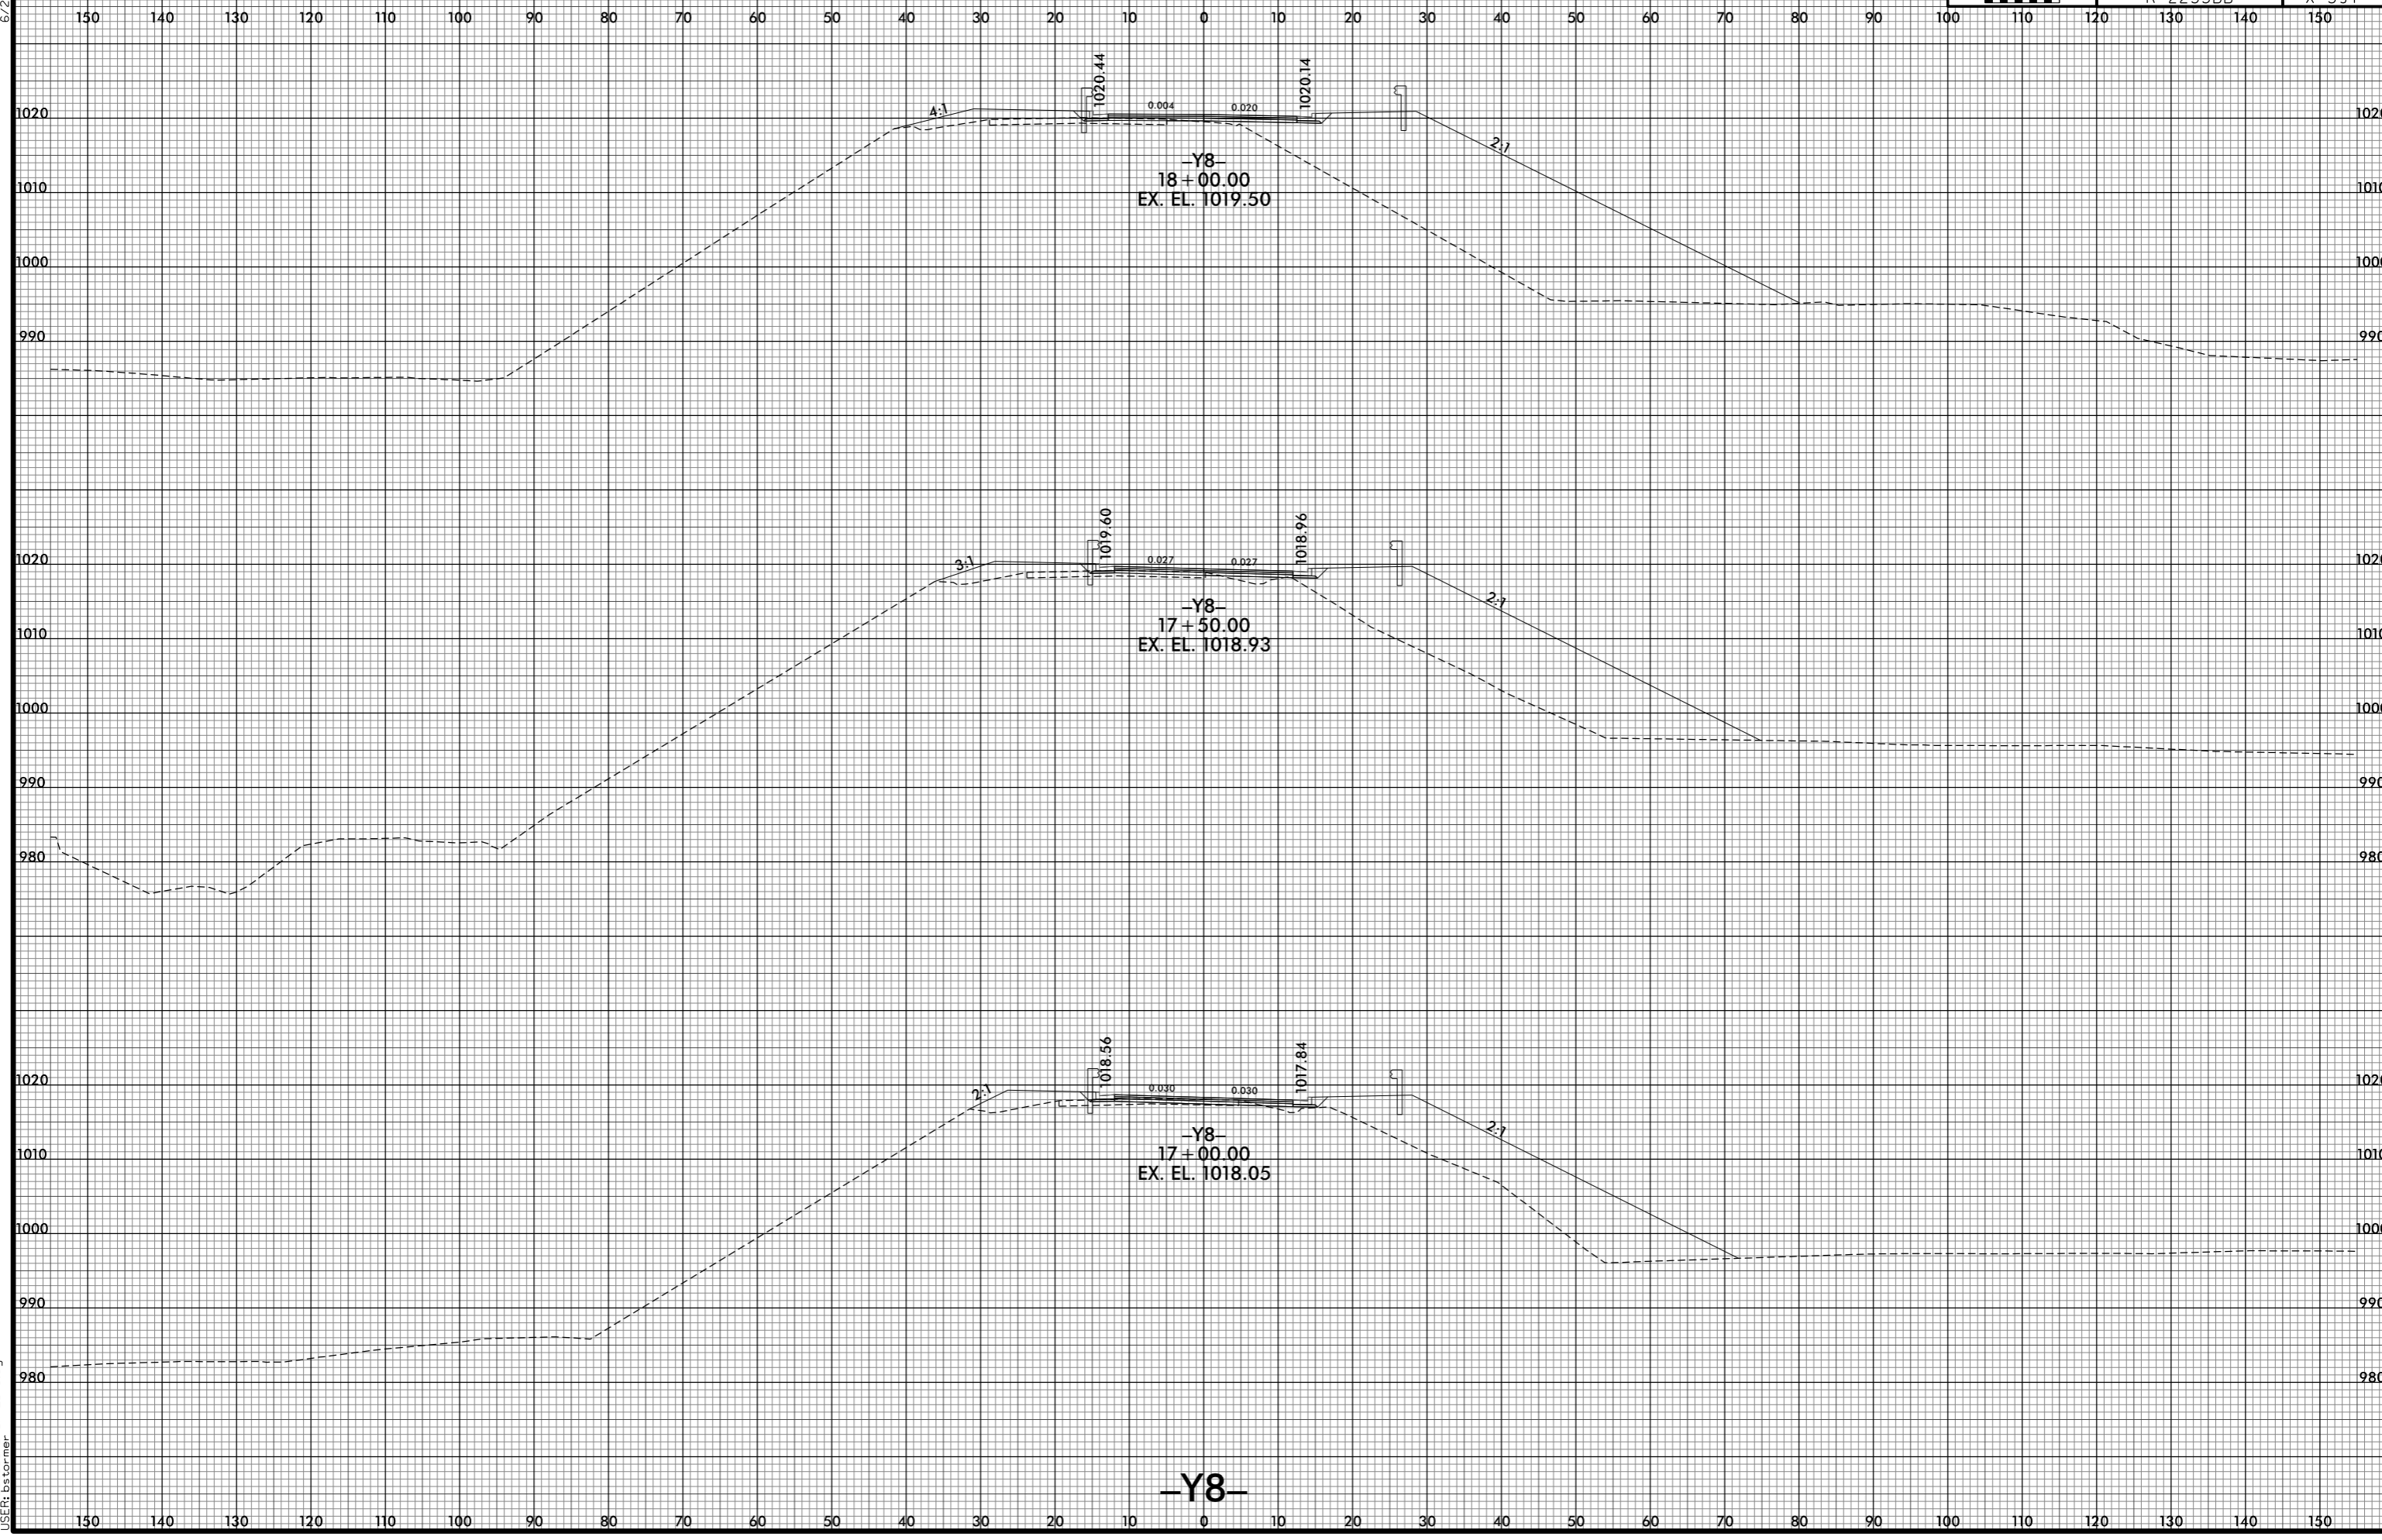

8/10/2021 10:05 PM  
i:\s\2233BB\_F0Y\_XPL\_Y8.dgn  
USER:bst

-Y8-