


6/23/16

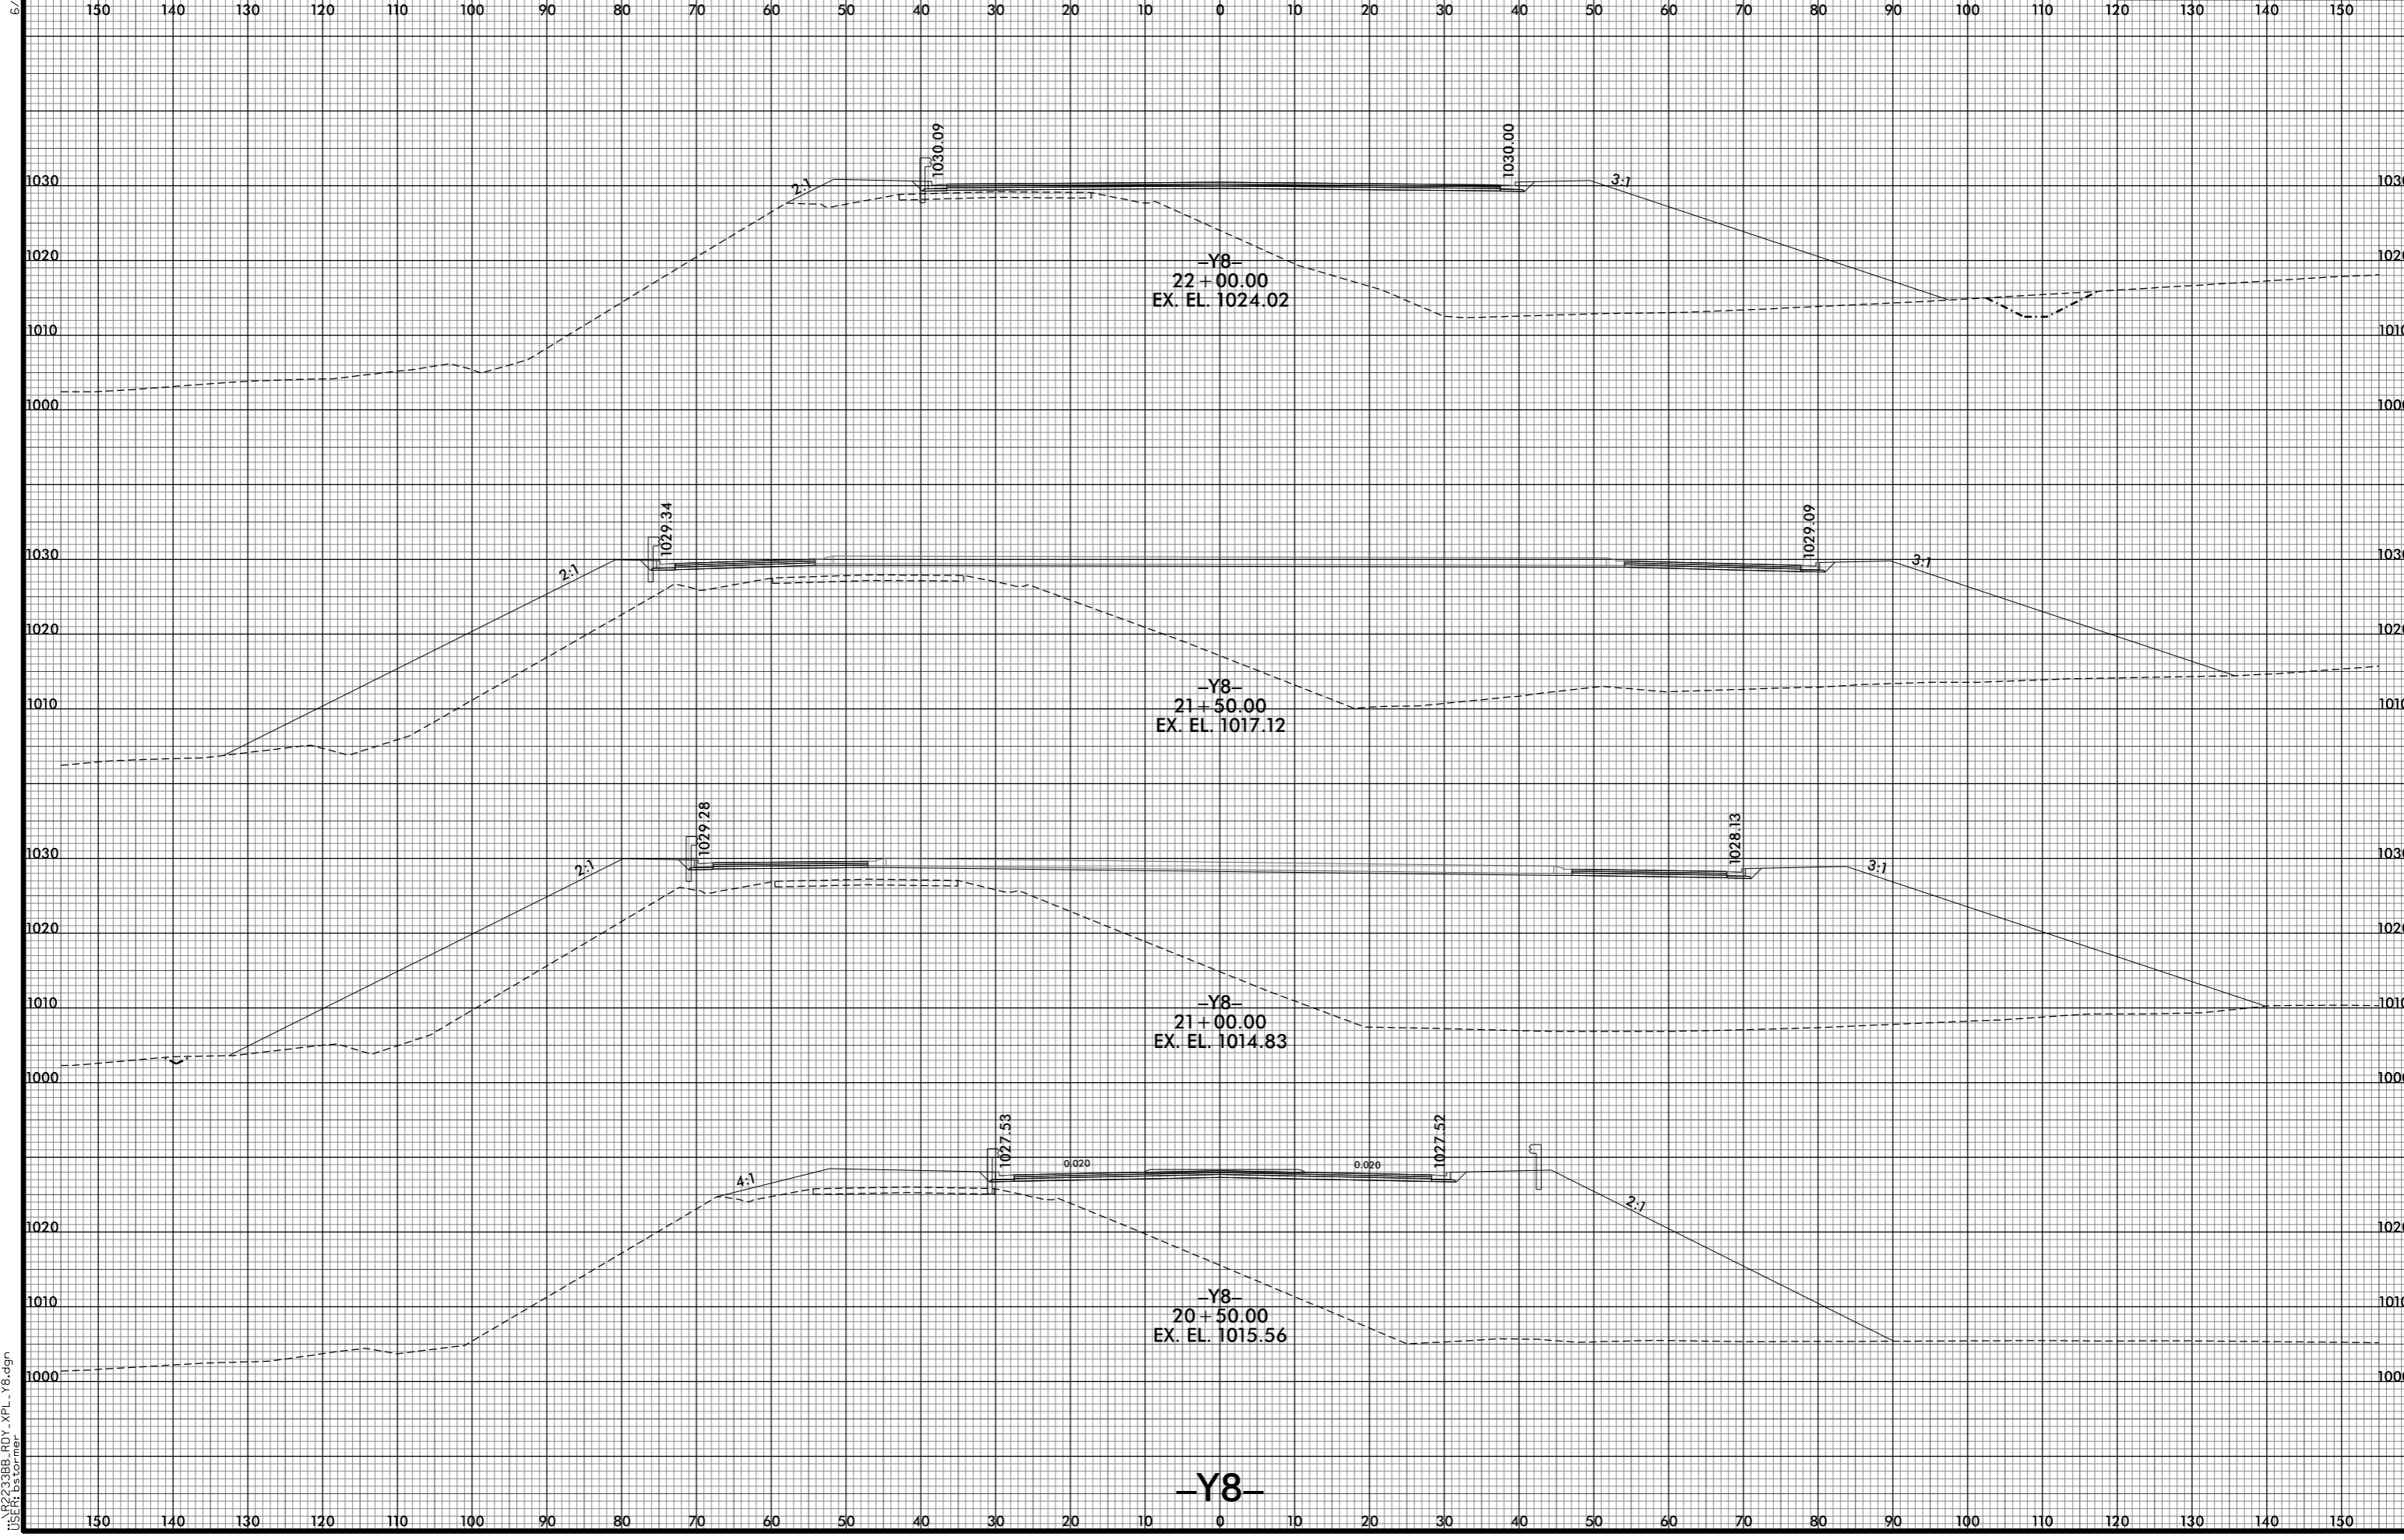

8/10/2021 10:10 PM  
j:\s\ref\2233bb\RDY\_XPL\_-Y8.dgn  
j:\s\ref\2233bb\RDY\_XPL\_-Y8.dgn

-Y8-