


6/23/16



PROJ. REFERENCE NO.	SHEET NO.
R-2233BB	X-396

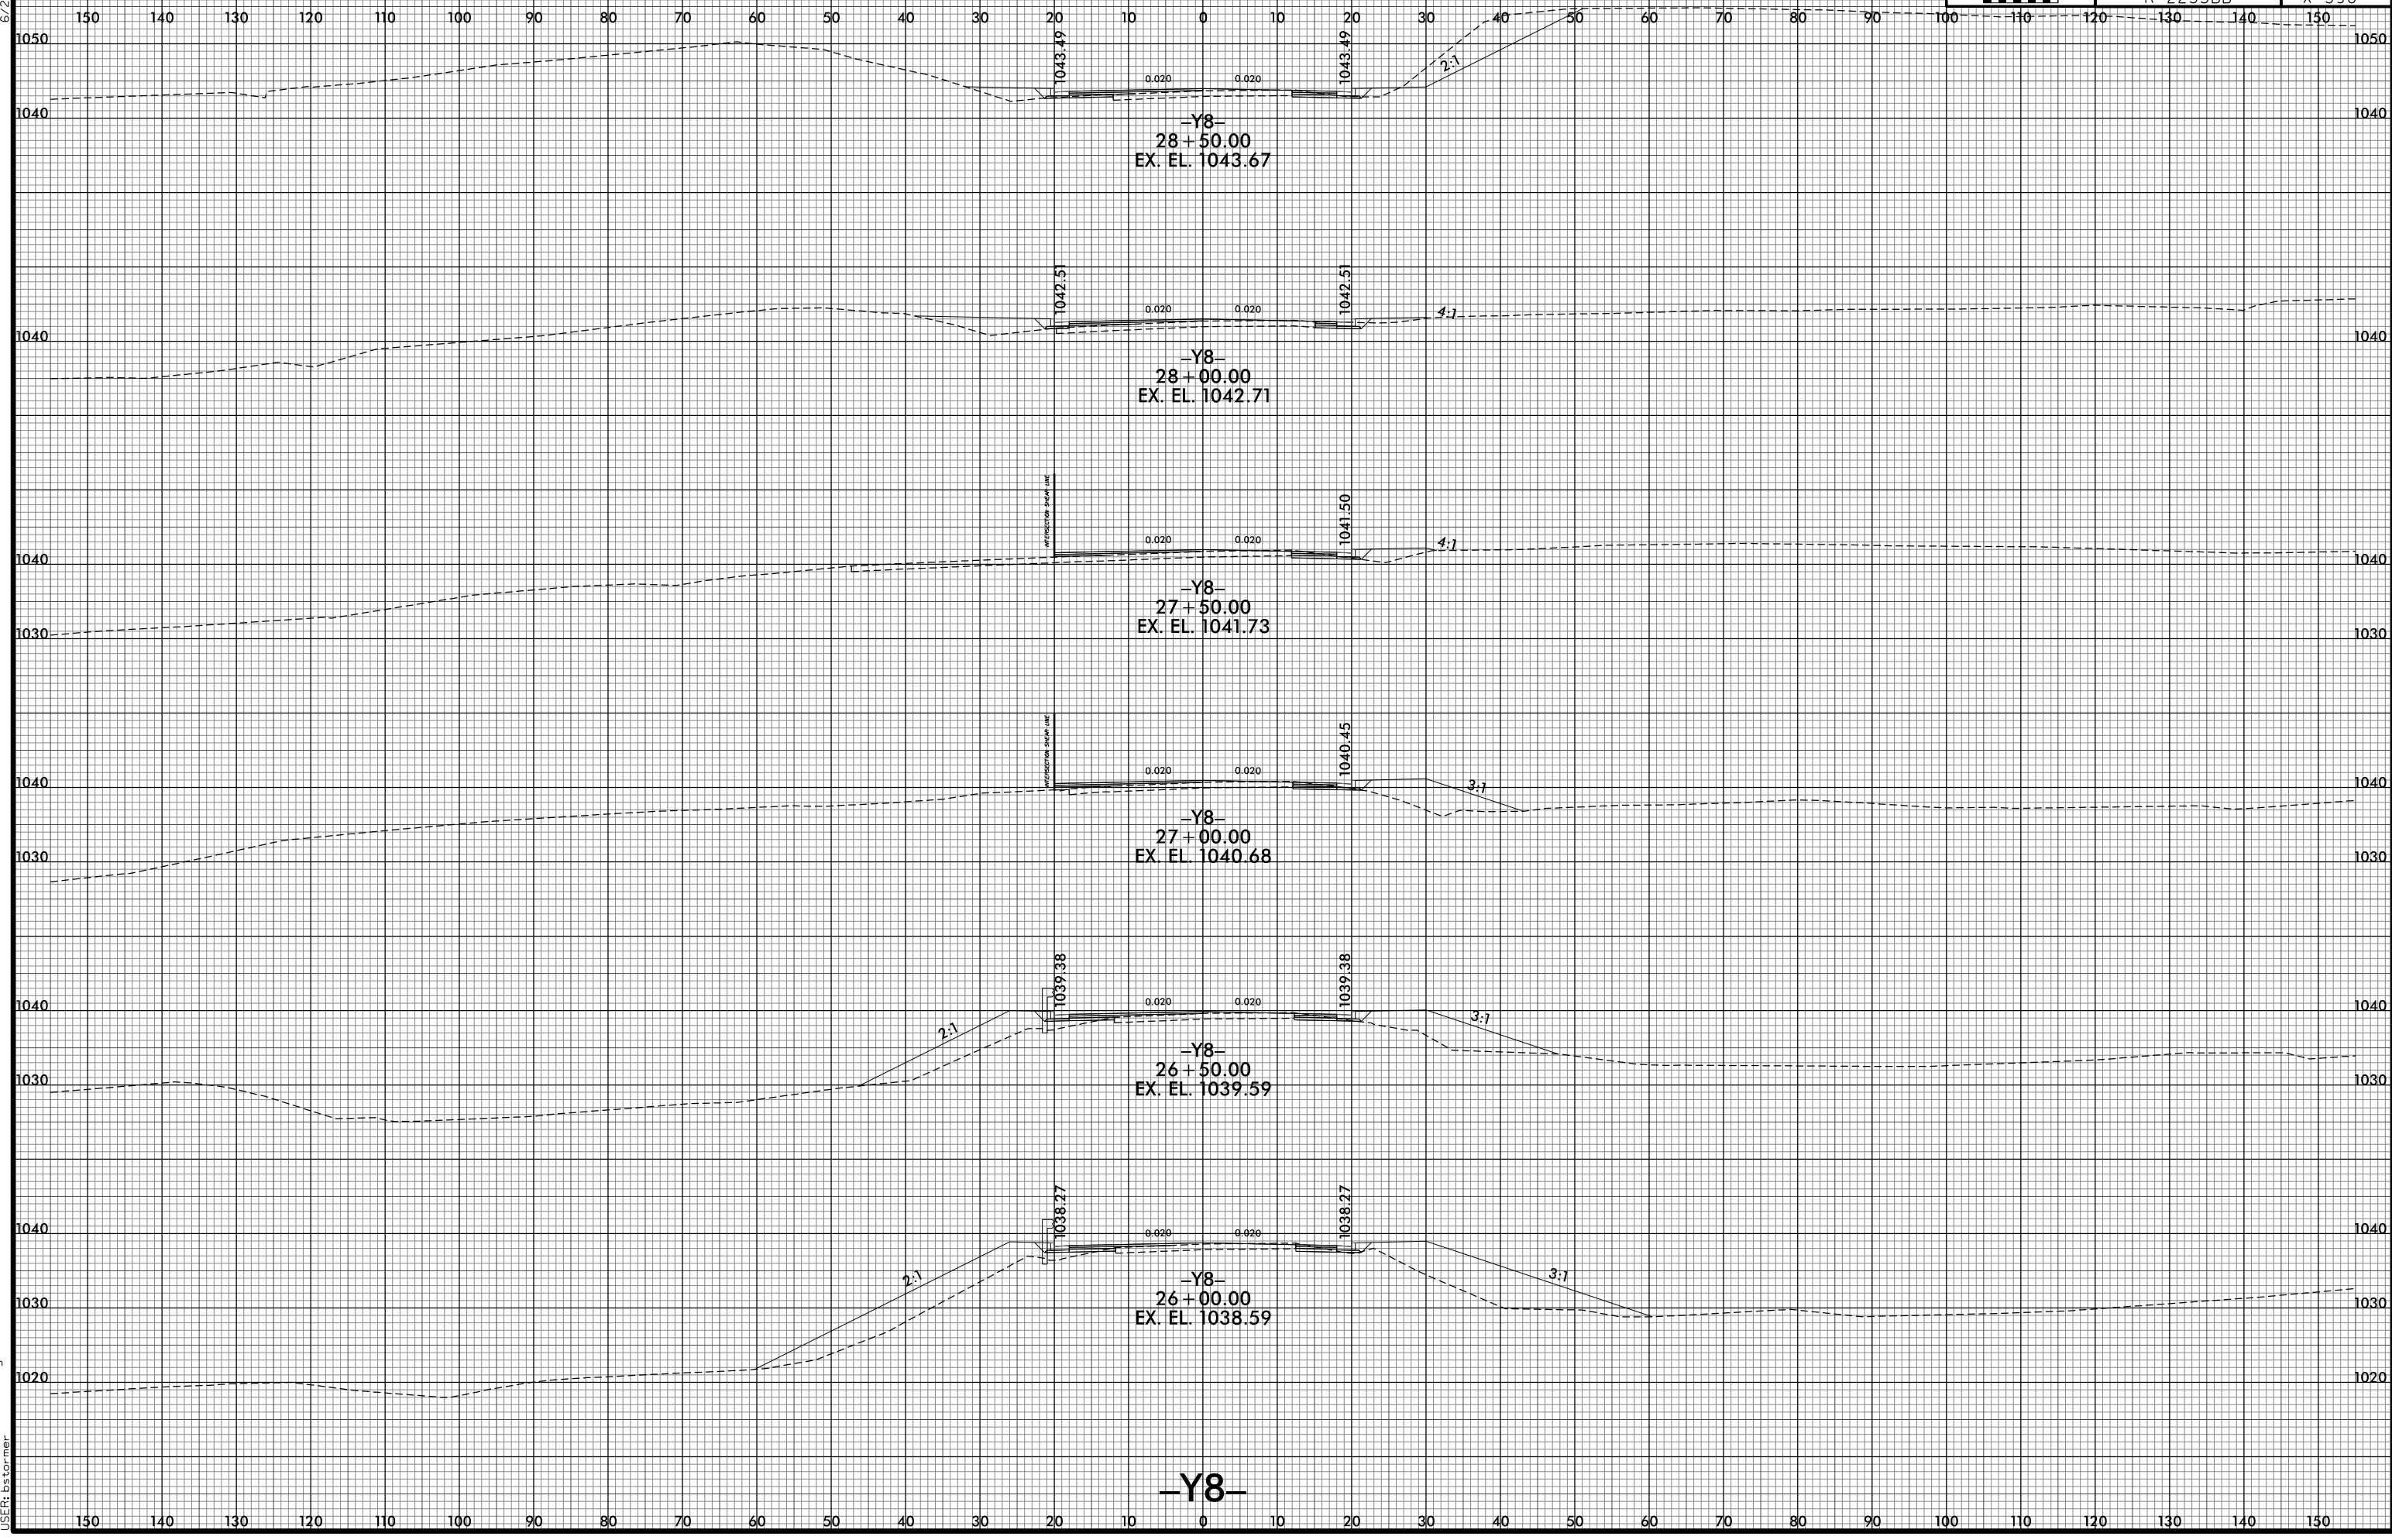

8/10/2021 10:07 PM
j:\s\ref\2233bb\RDY_XPL_-Y8.dgn
USER:bst

-Y8-