


6/23/16

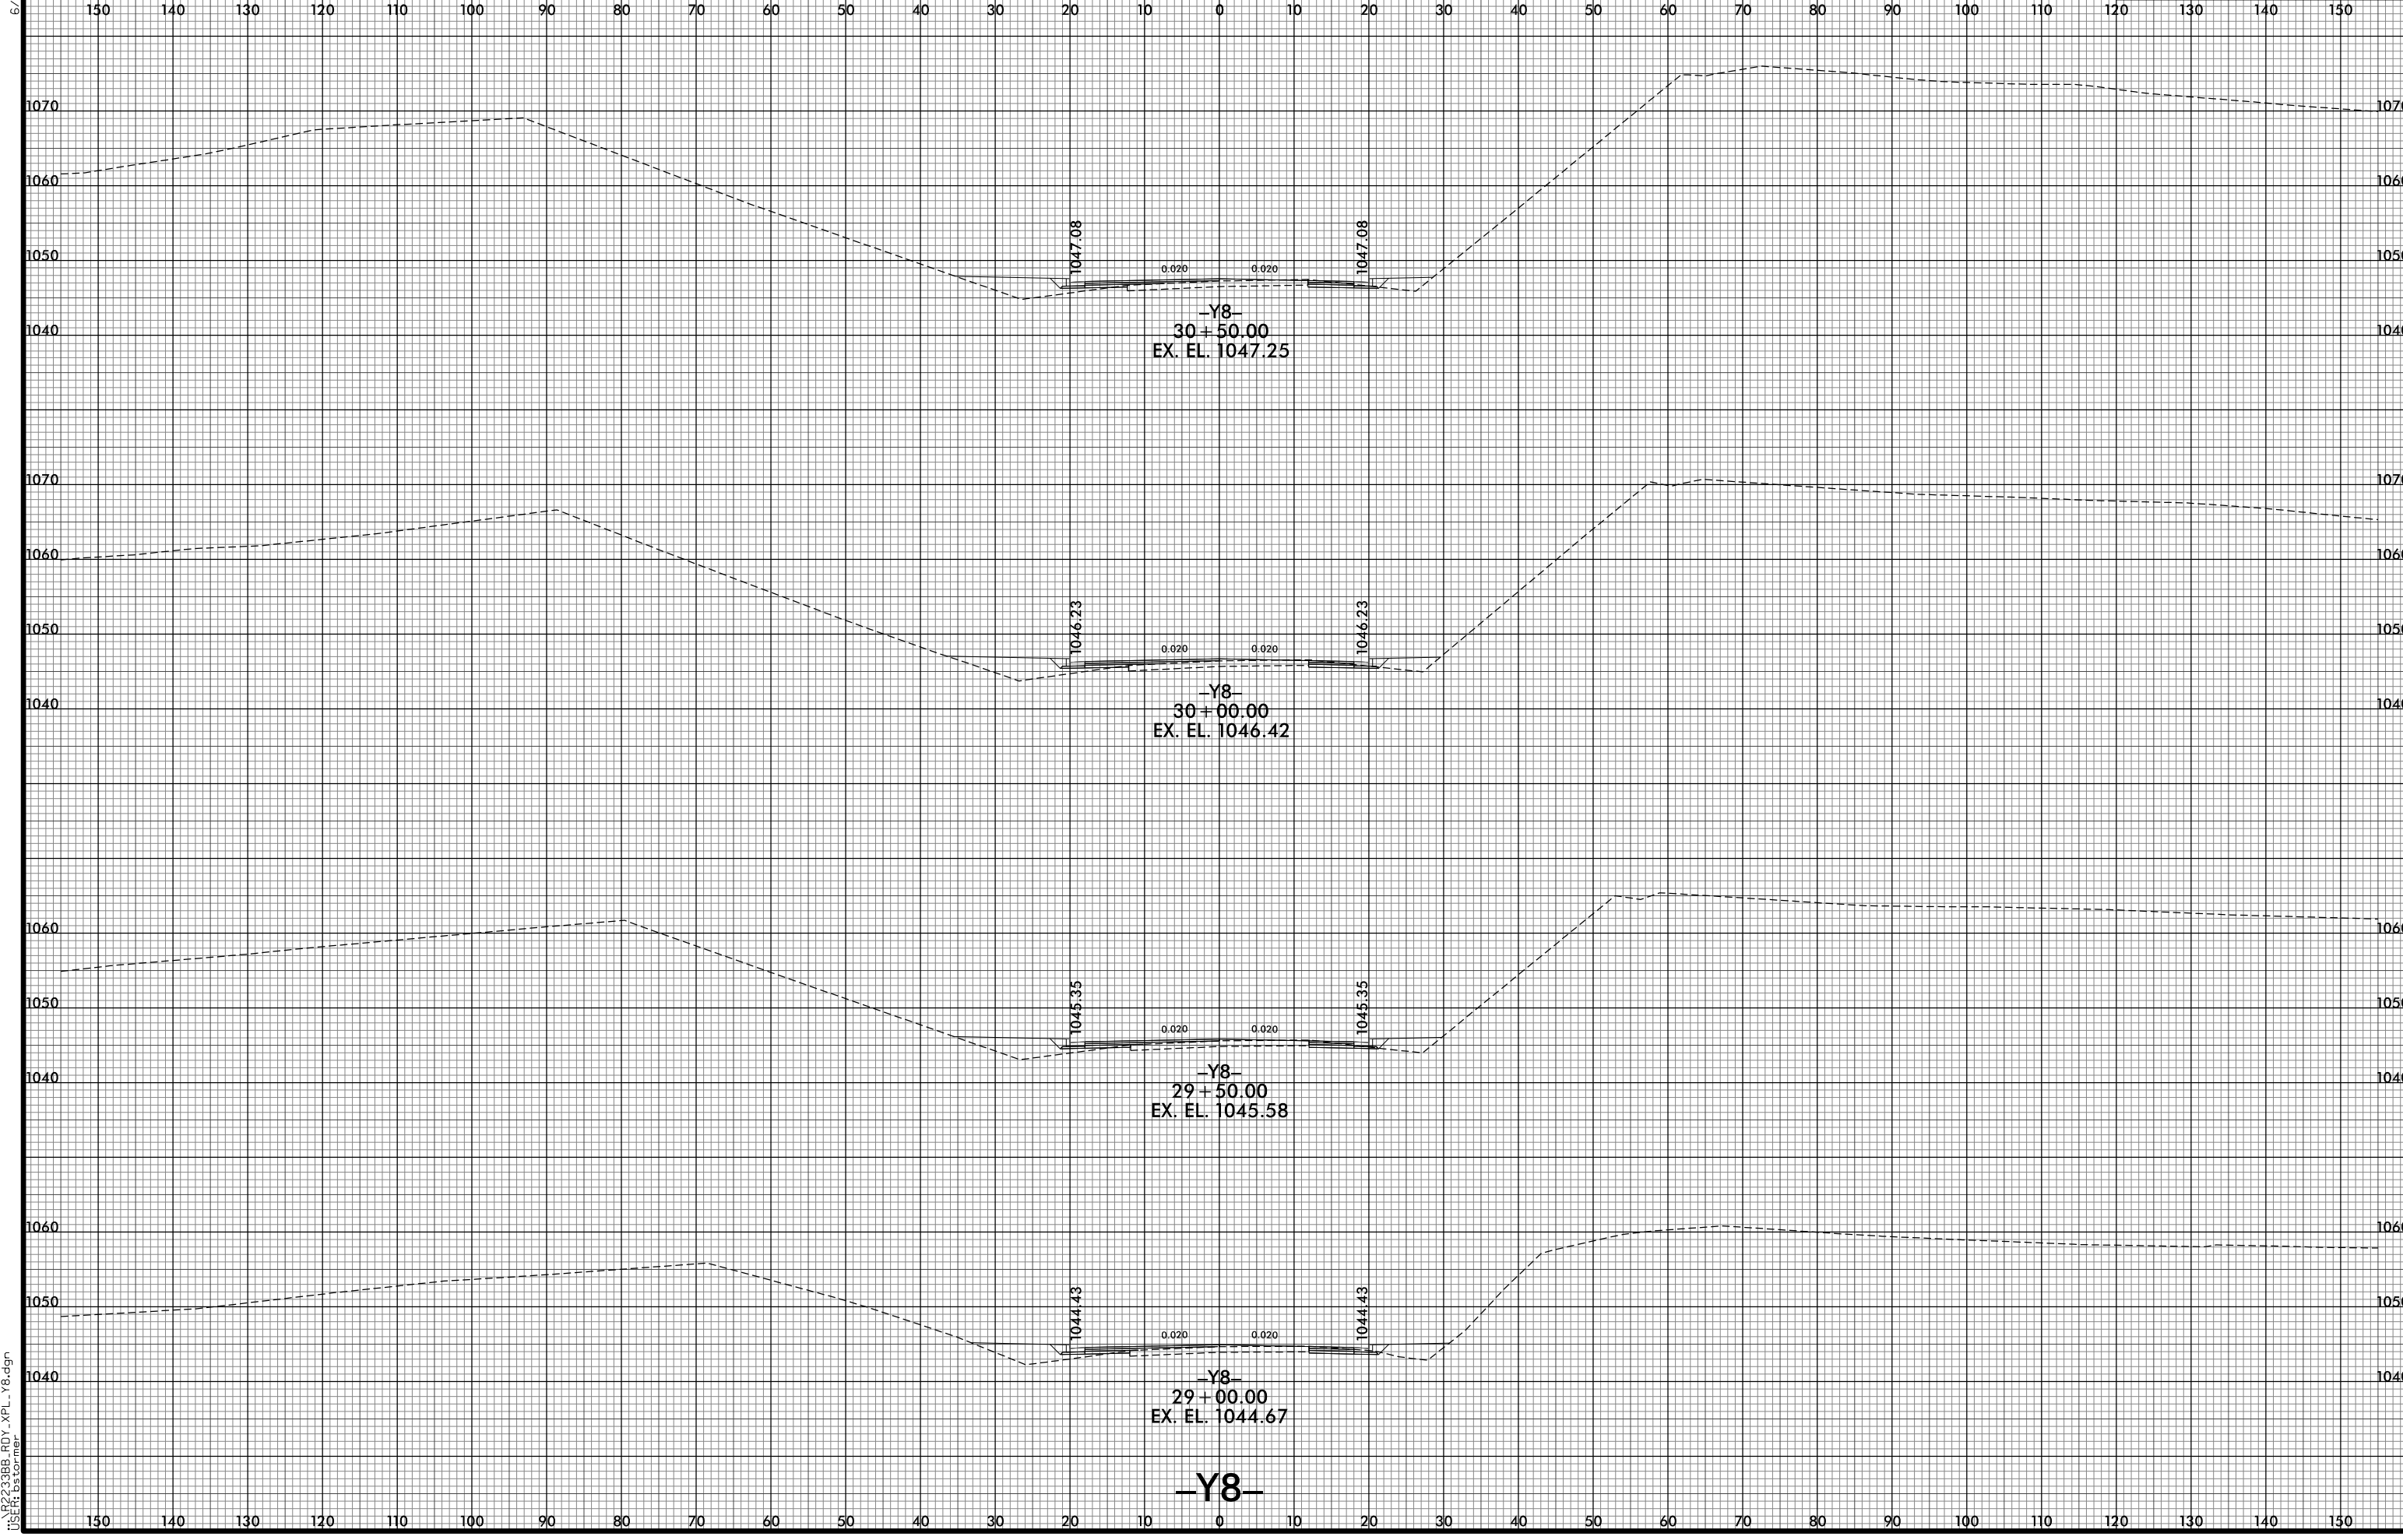

8/10/2021 10:09 PM  
J:\R2233BB\_F0Y\_XPL\_-Y8.dgn  
J:\R2233BB\_F0Y\_XPL\_-Y8.dgn

-Y8-