


6/23/16

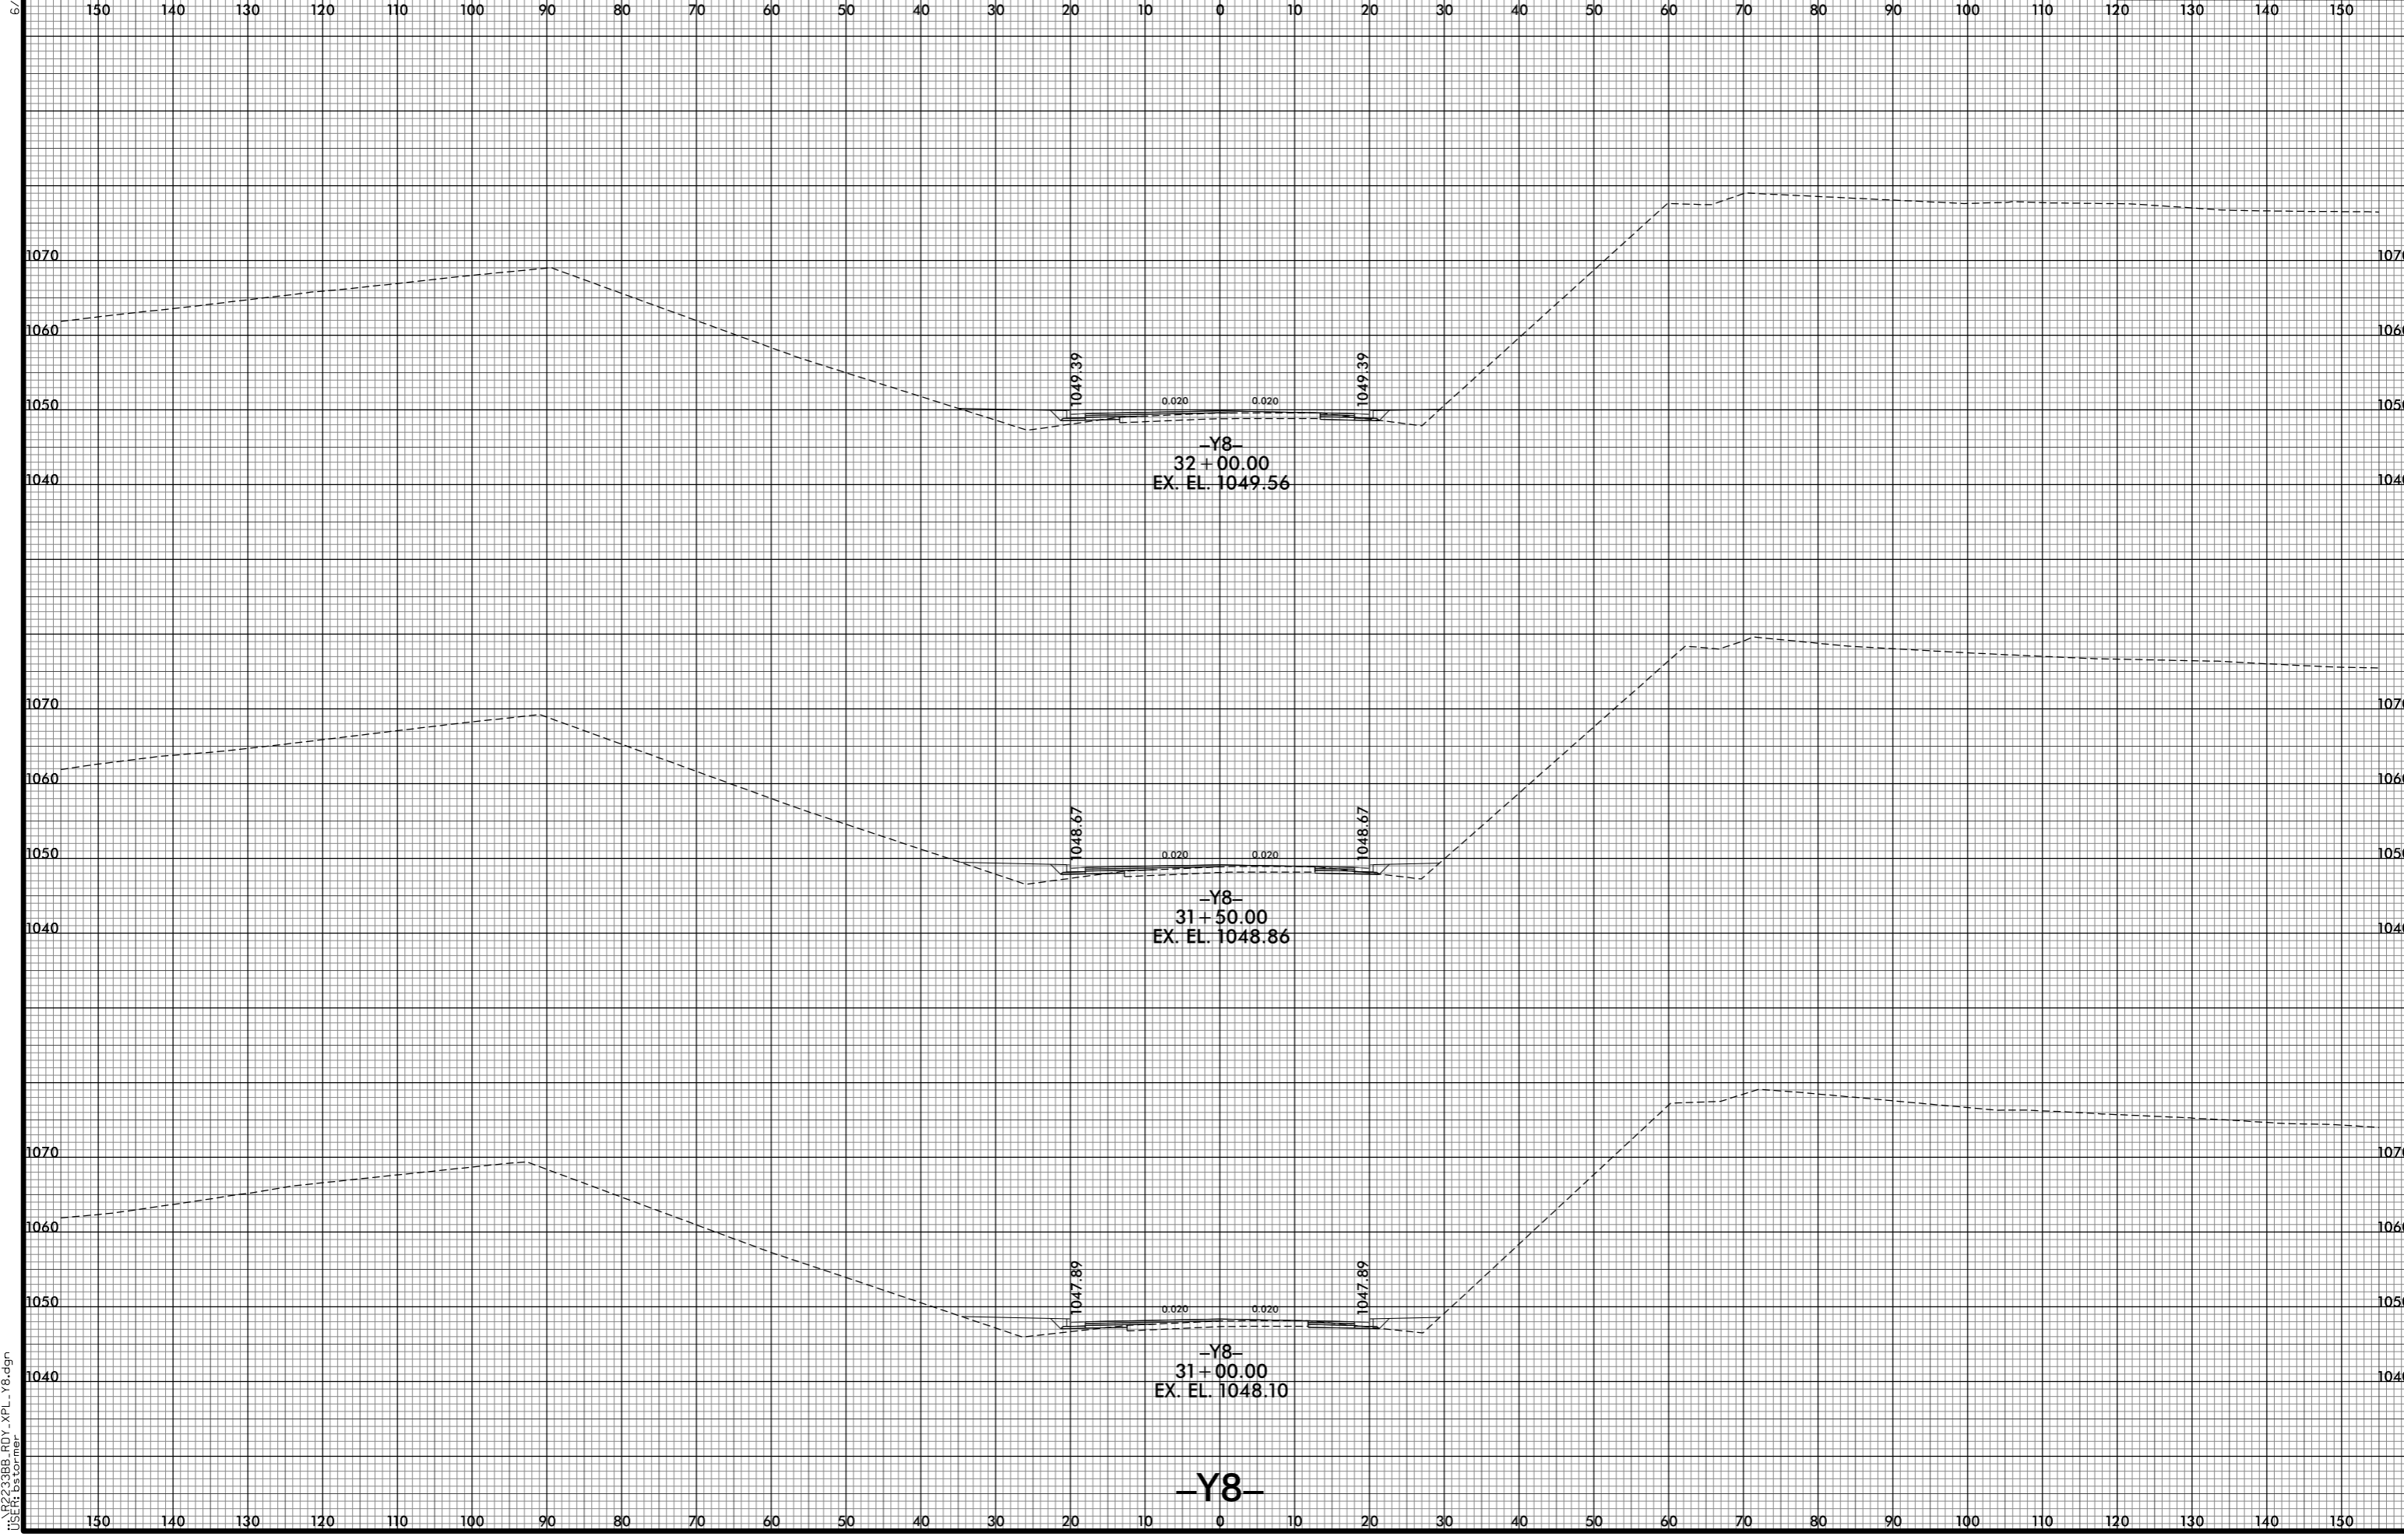

8/10/2021 10:02:12 PM
j:\s\ref\2233bb\RDY_XPL_-Y8.dgn
USER: bst

-Y8-