


6/23/16

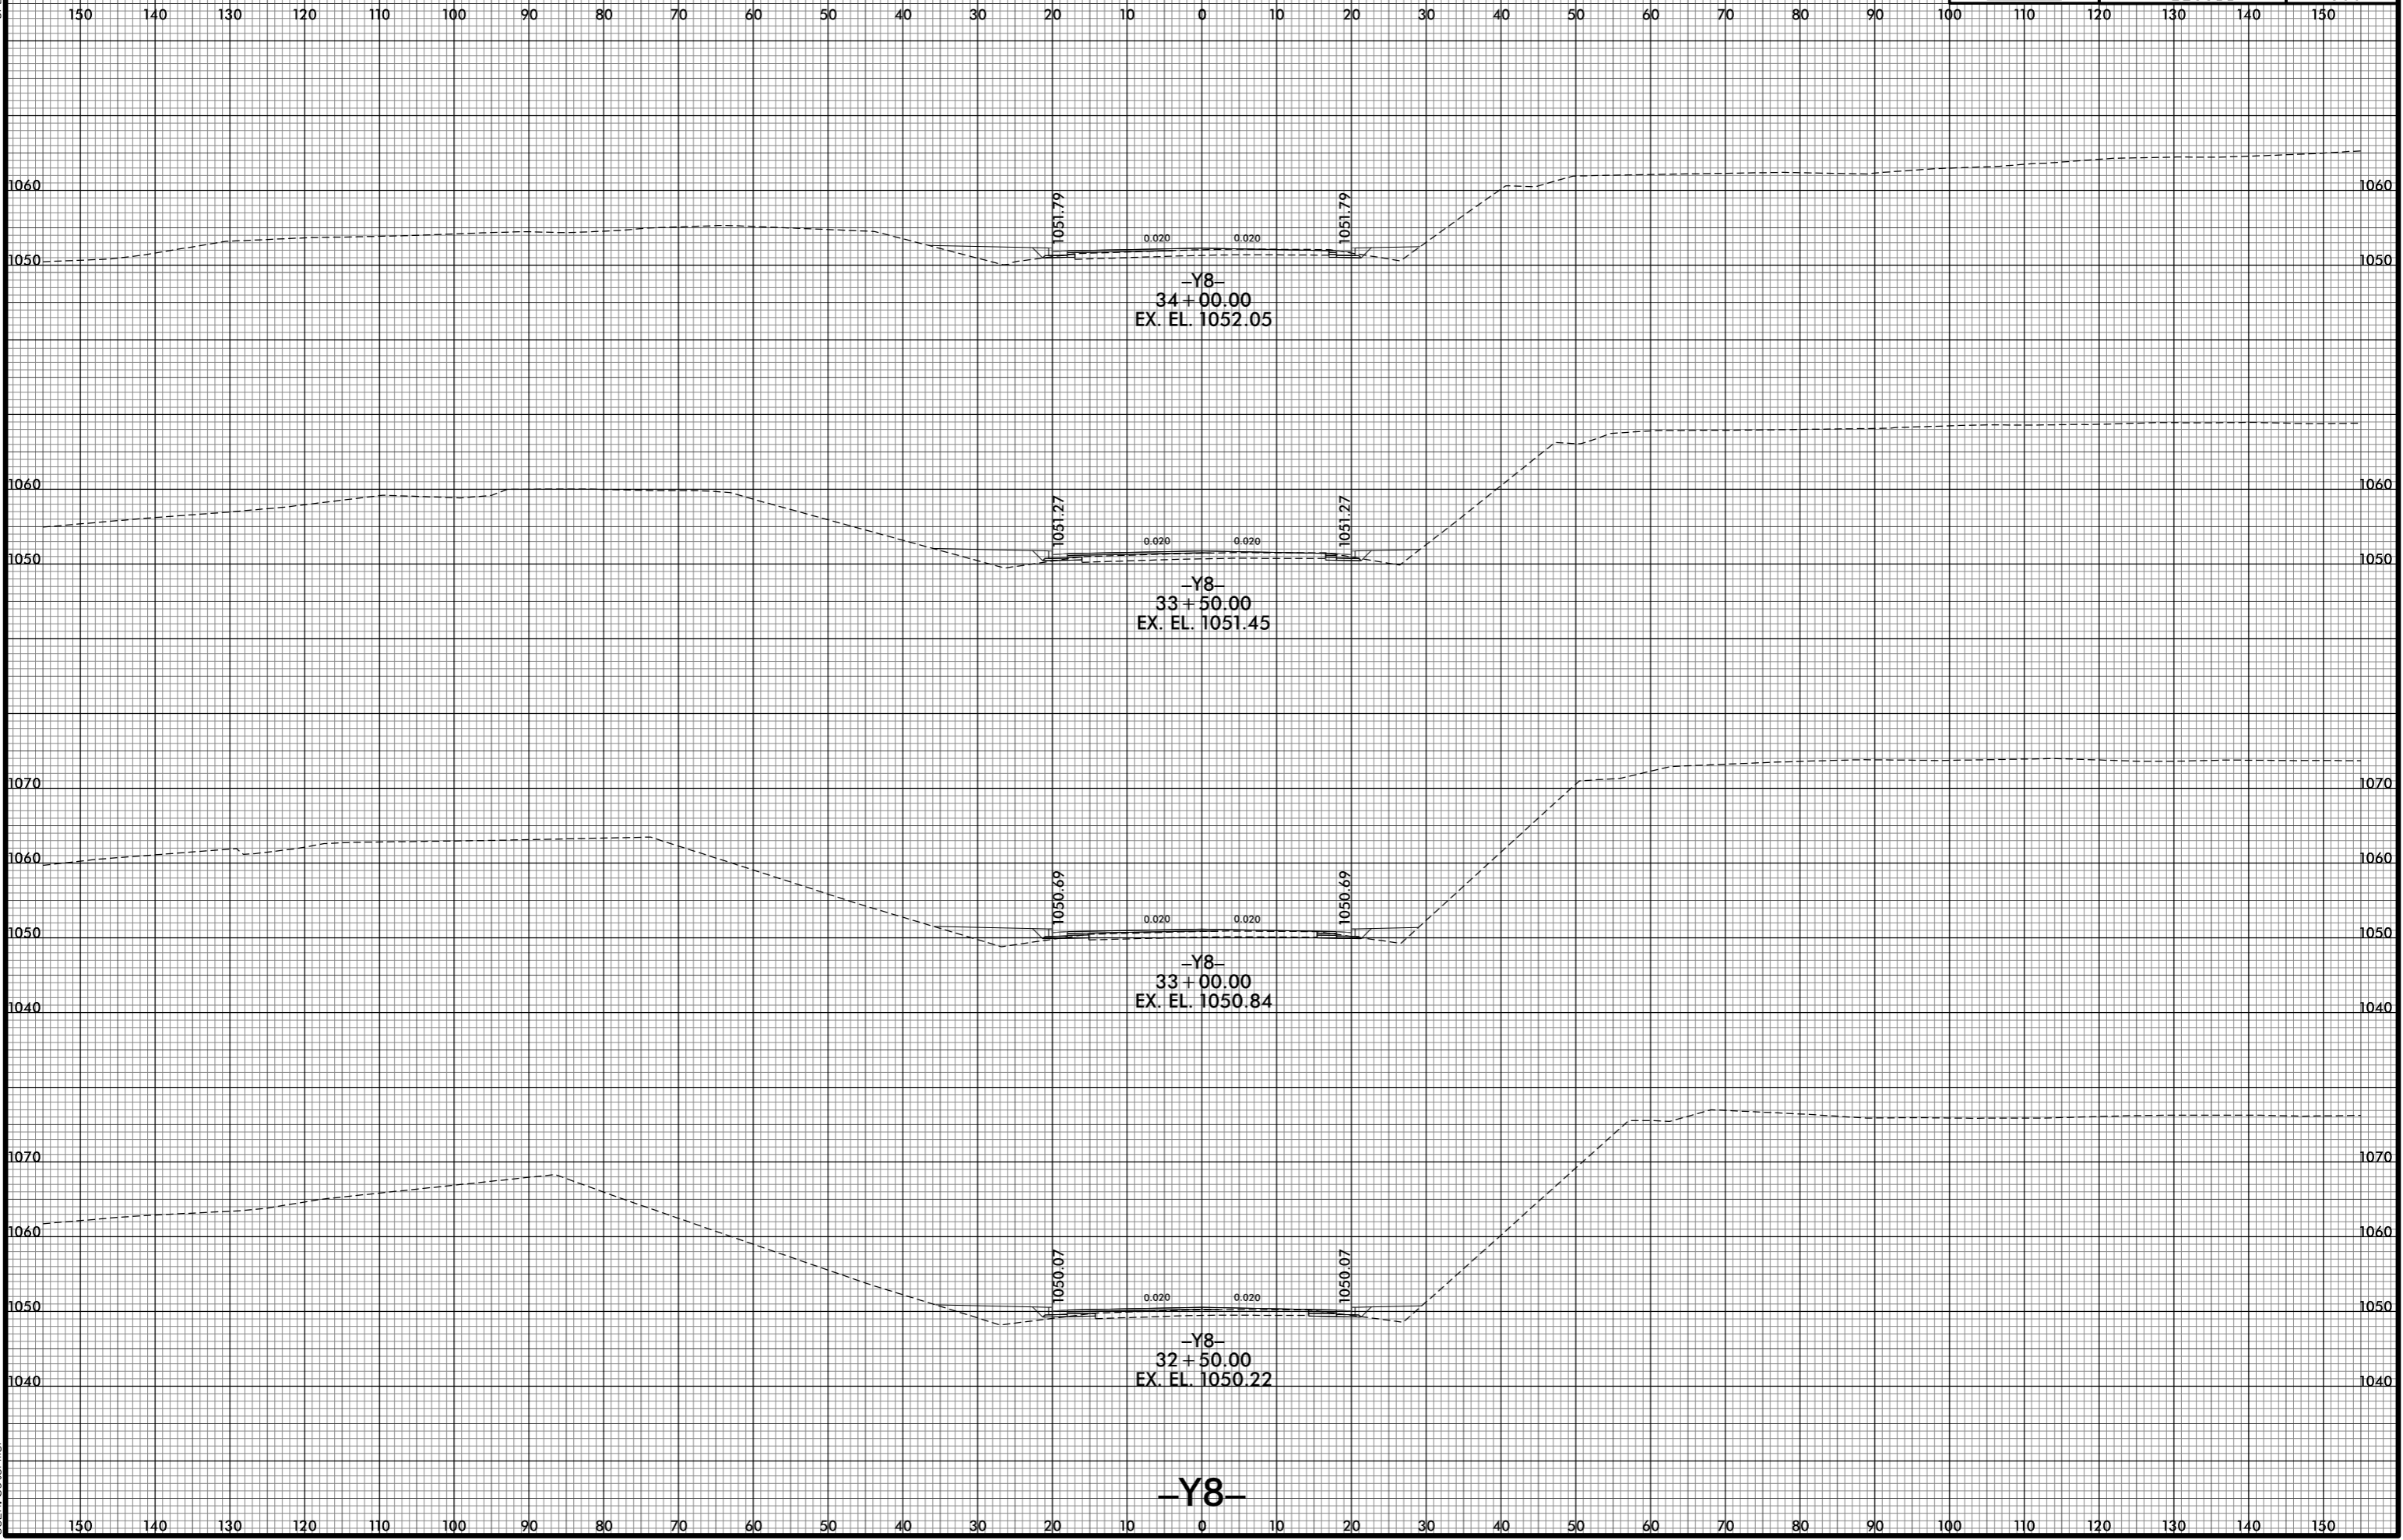

8/10/2021 10:23 PM  
i:\R2233BB\_F0Y\_XPL\_Y8.dgn  
USER: bscorner