


6/23/16

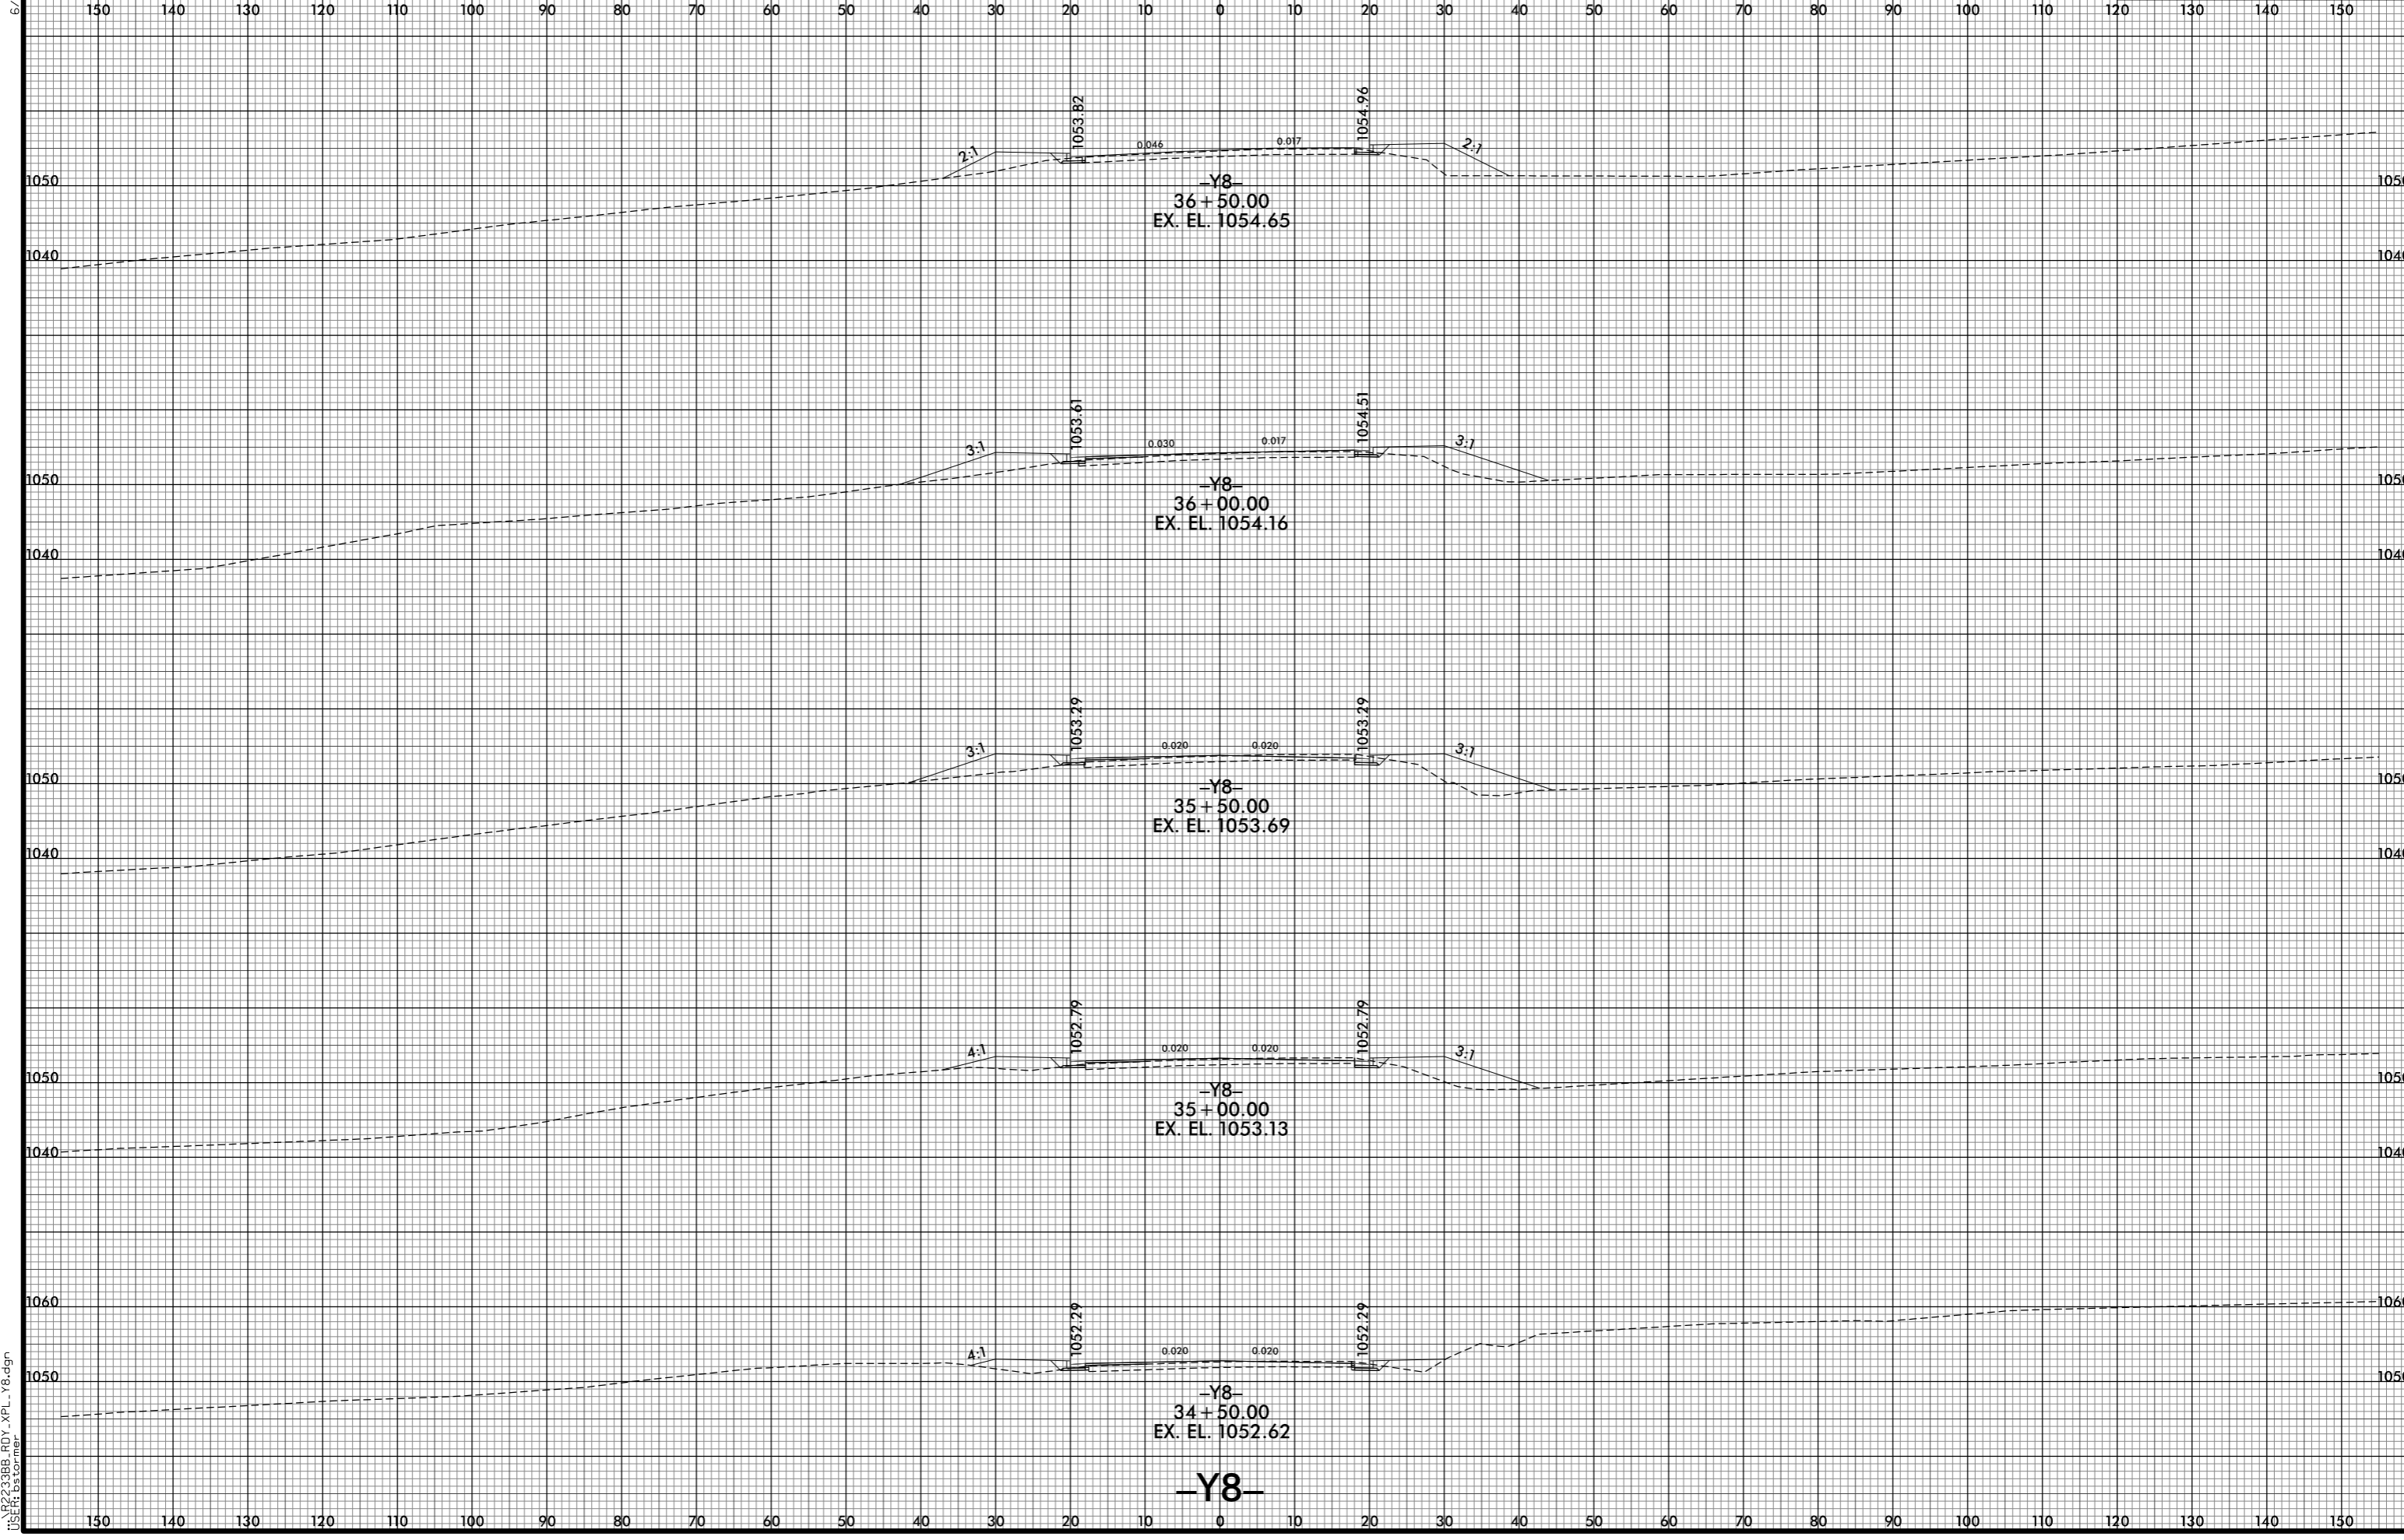

8/10/2021 10:25 PM
I:\R-2233BB_F0Y_XPL_-Y8.dgn
USER:Rst