


6/23/16

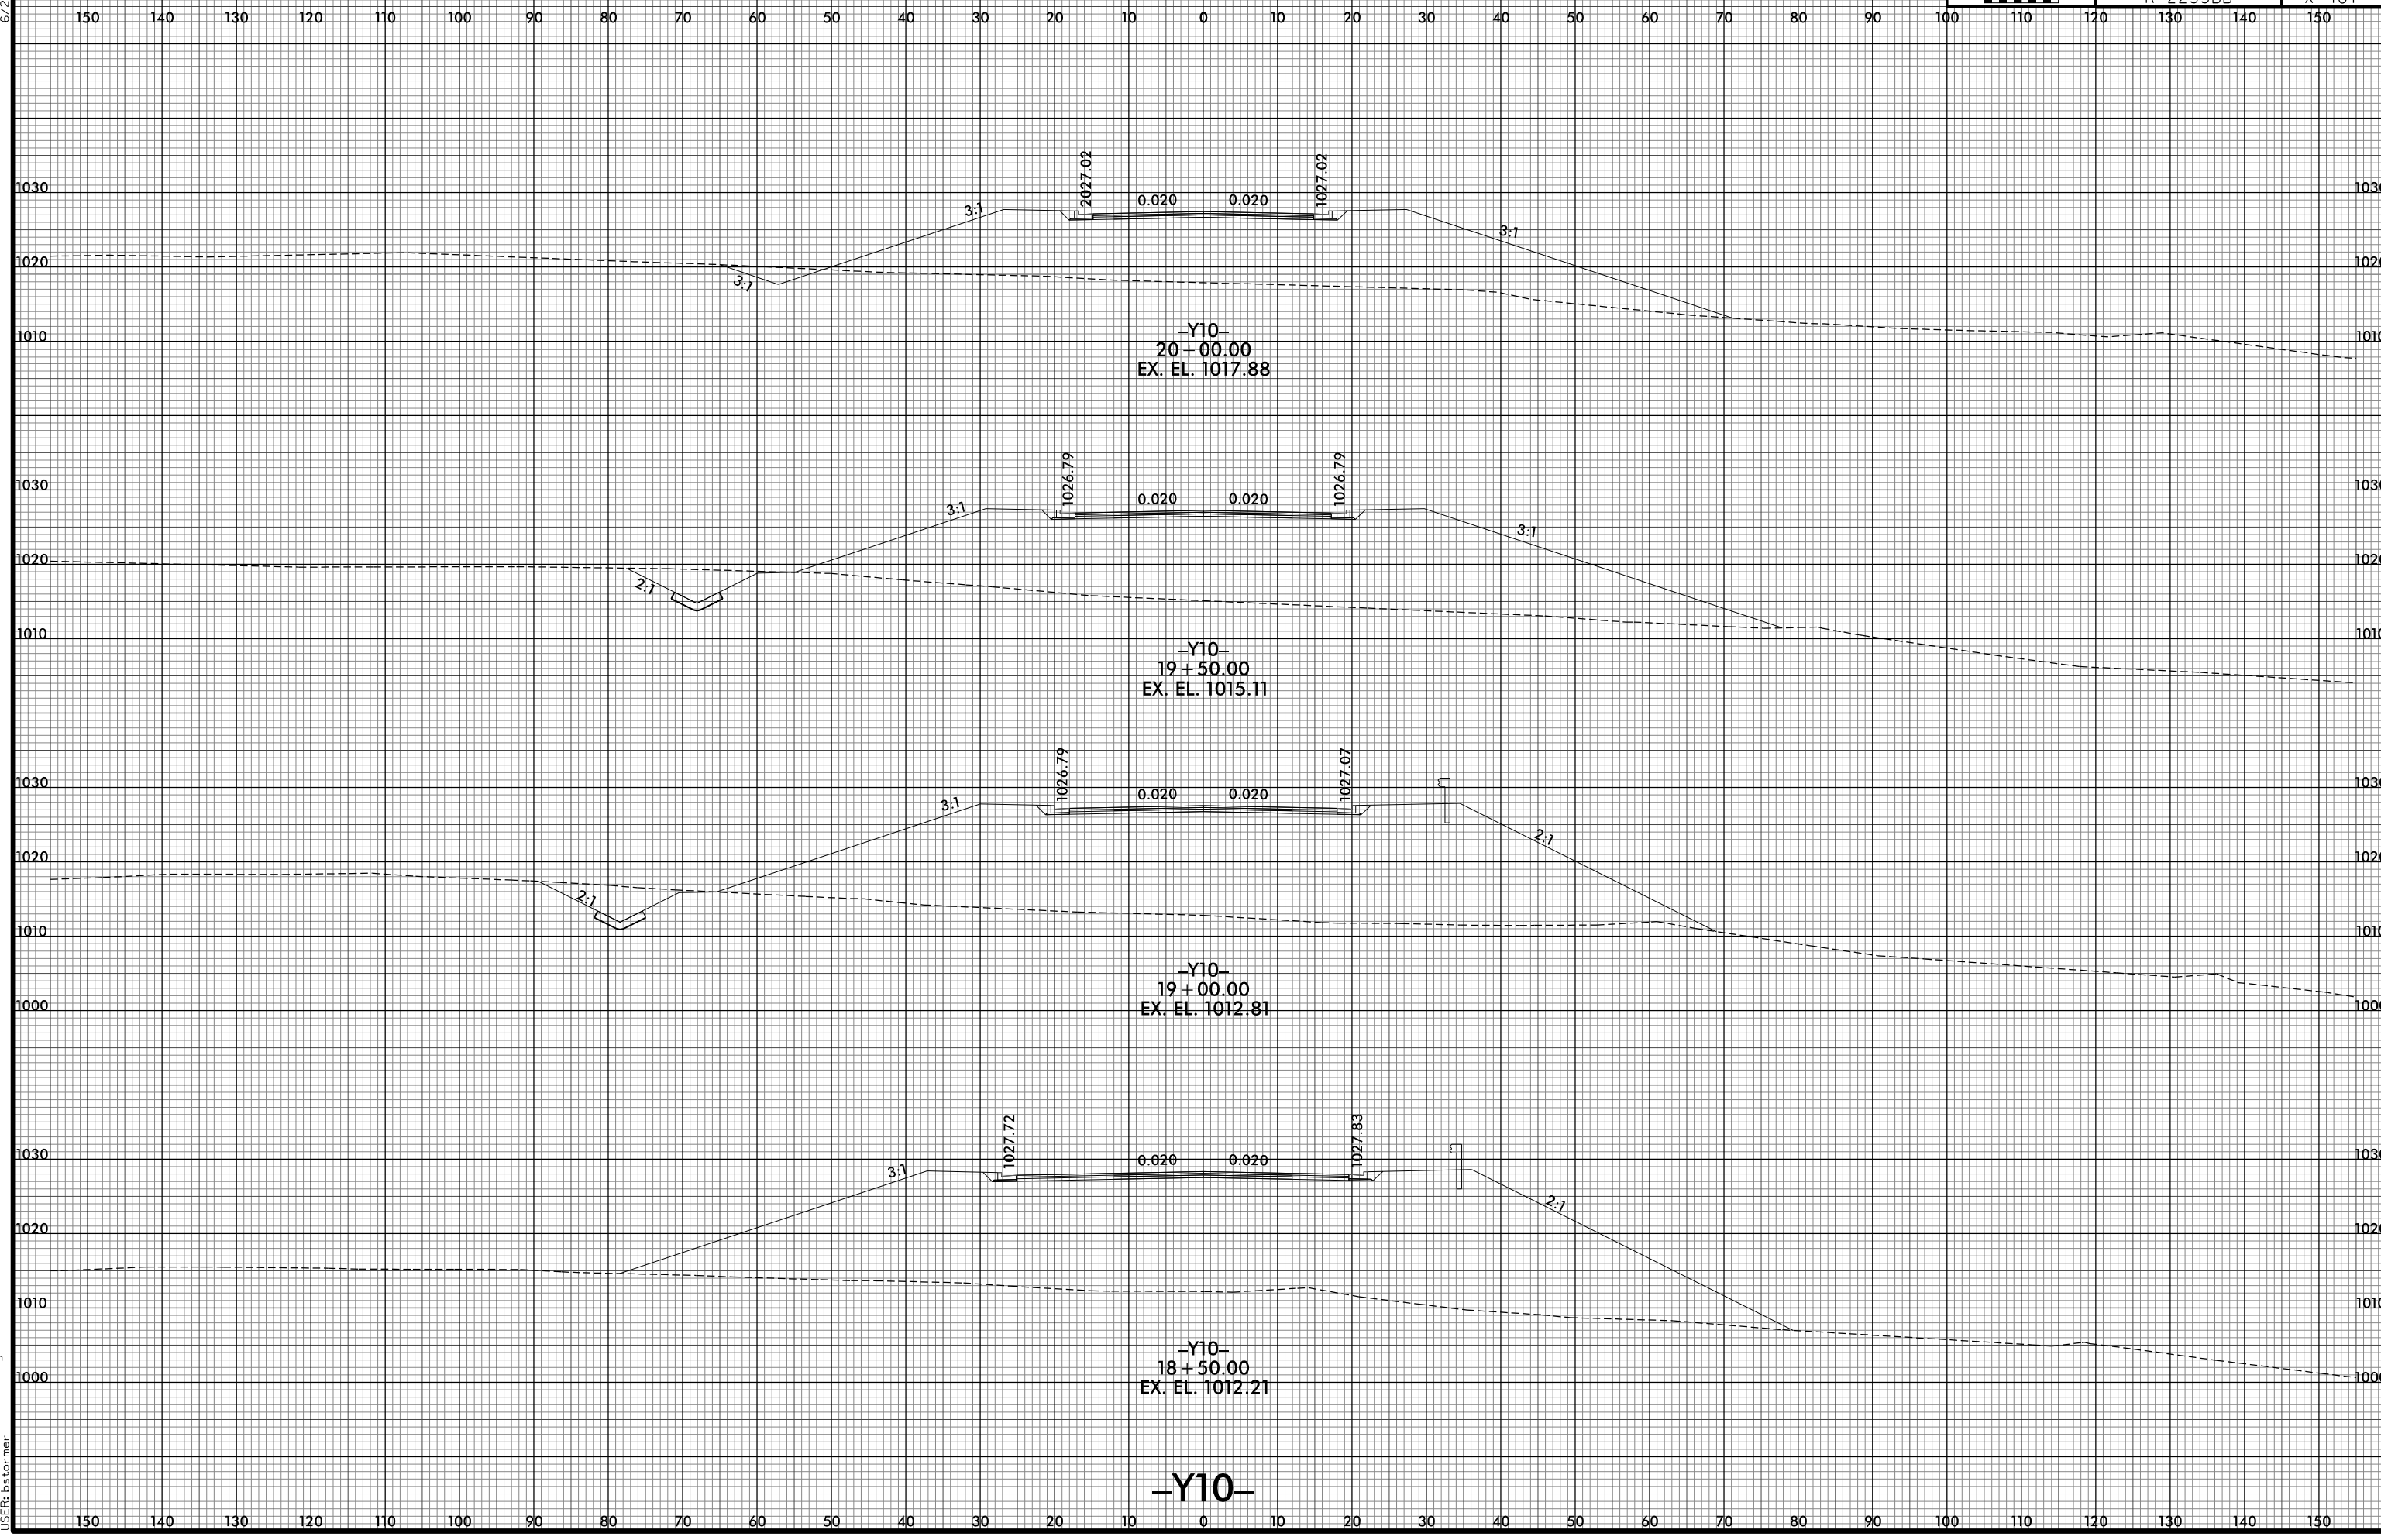

8/10/2021 10:28 PM  
j:\s\ref\2233bb\RDY\_XPL\_Y10.dgn  
USER:bst