


6/23/16

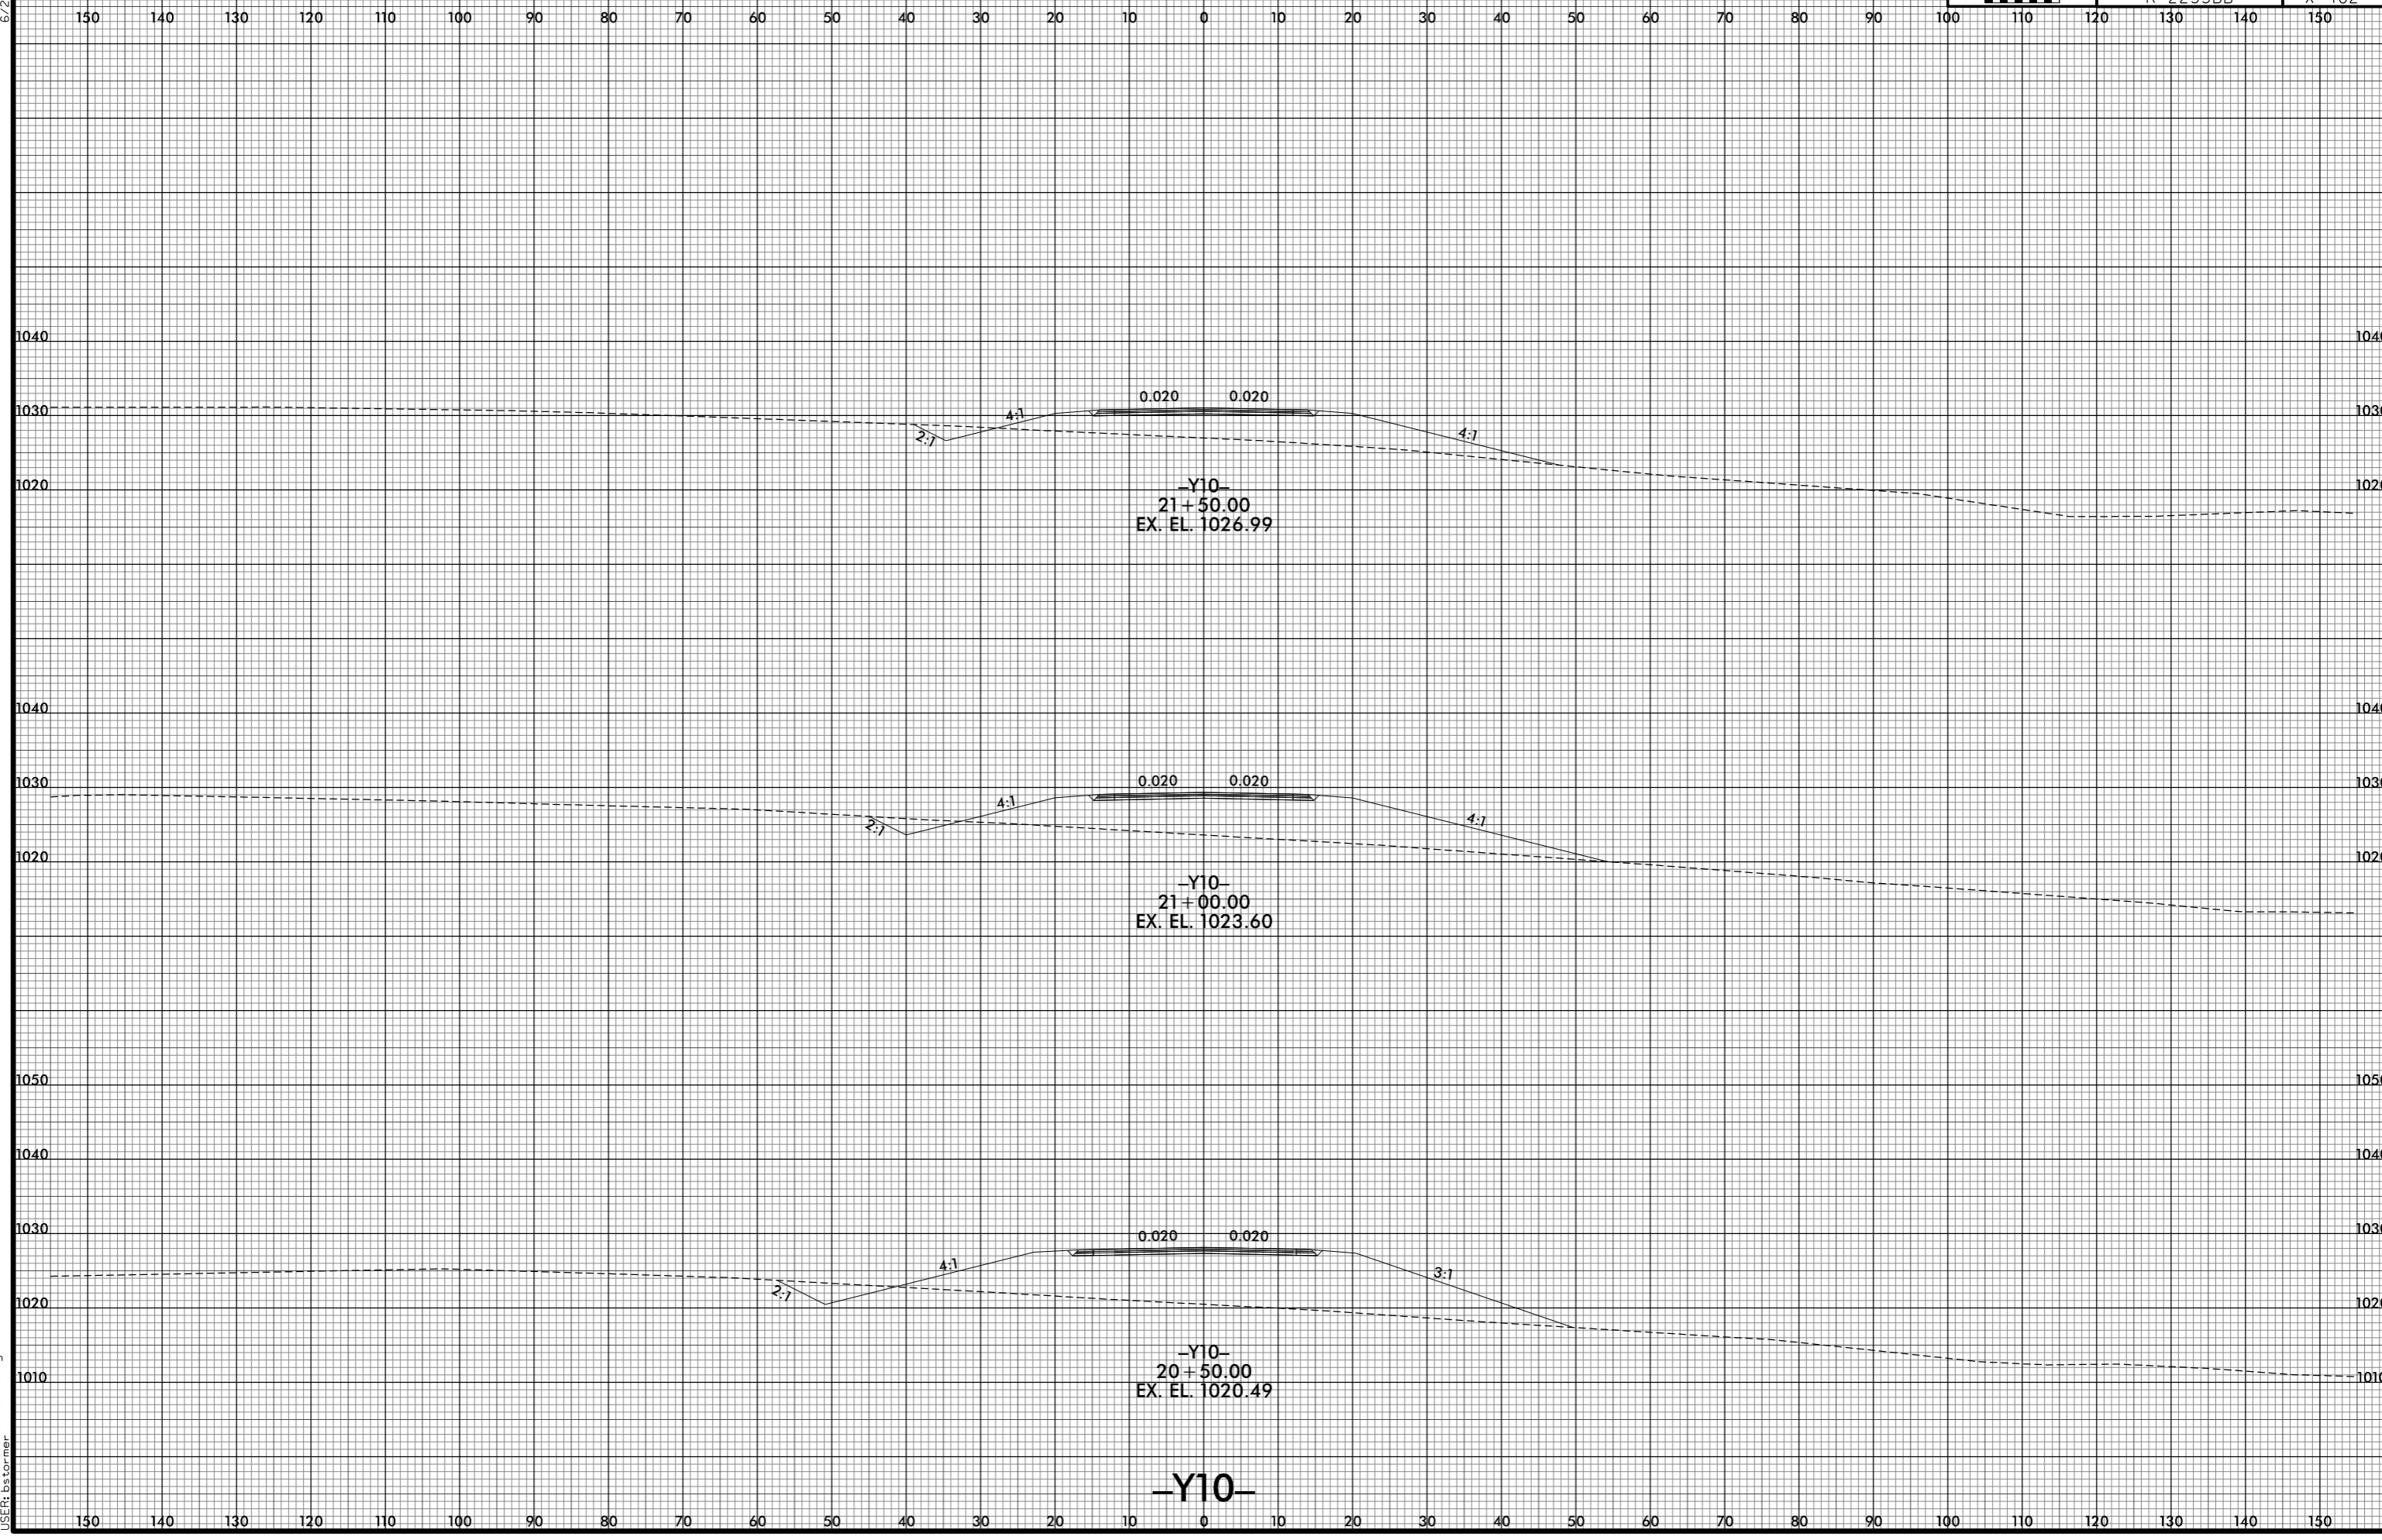

8/10/2021 10:30 PM
i:\s\ref\2233bb\RDY_XPL_Y10.dgn
USER:bst

-Y10-