


6/23/16

0 5 10	PROJ. REFERENCE NO.	SHEET NO.
	R-2233BB	X-403

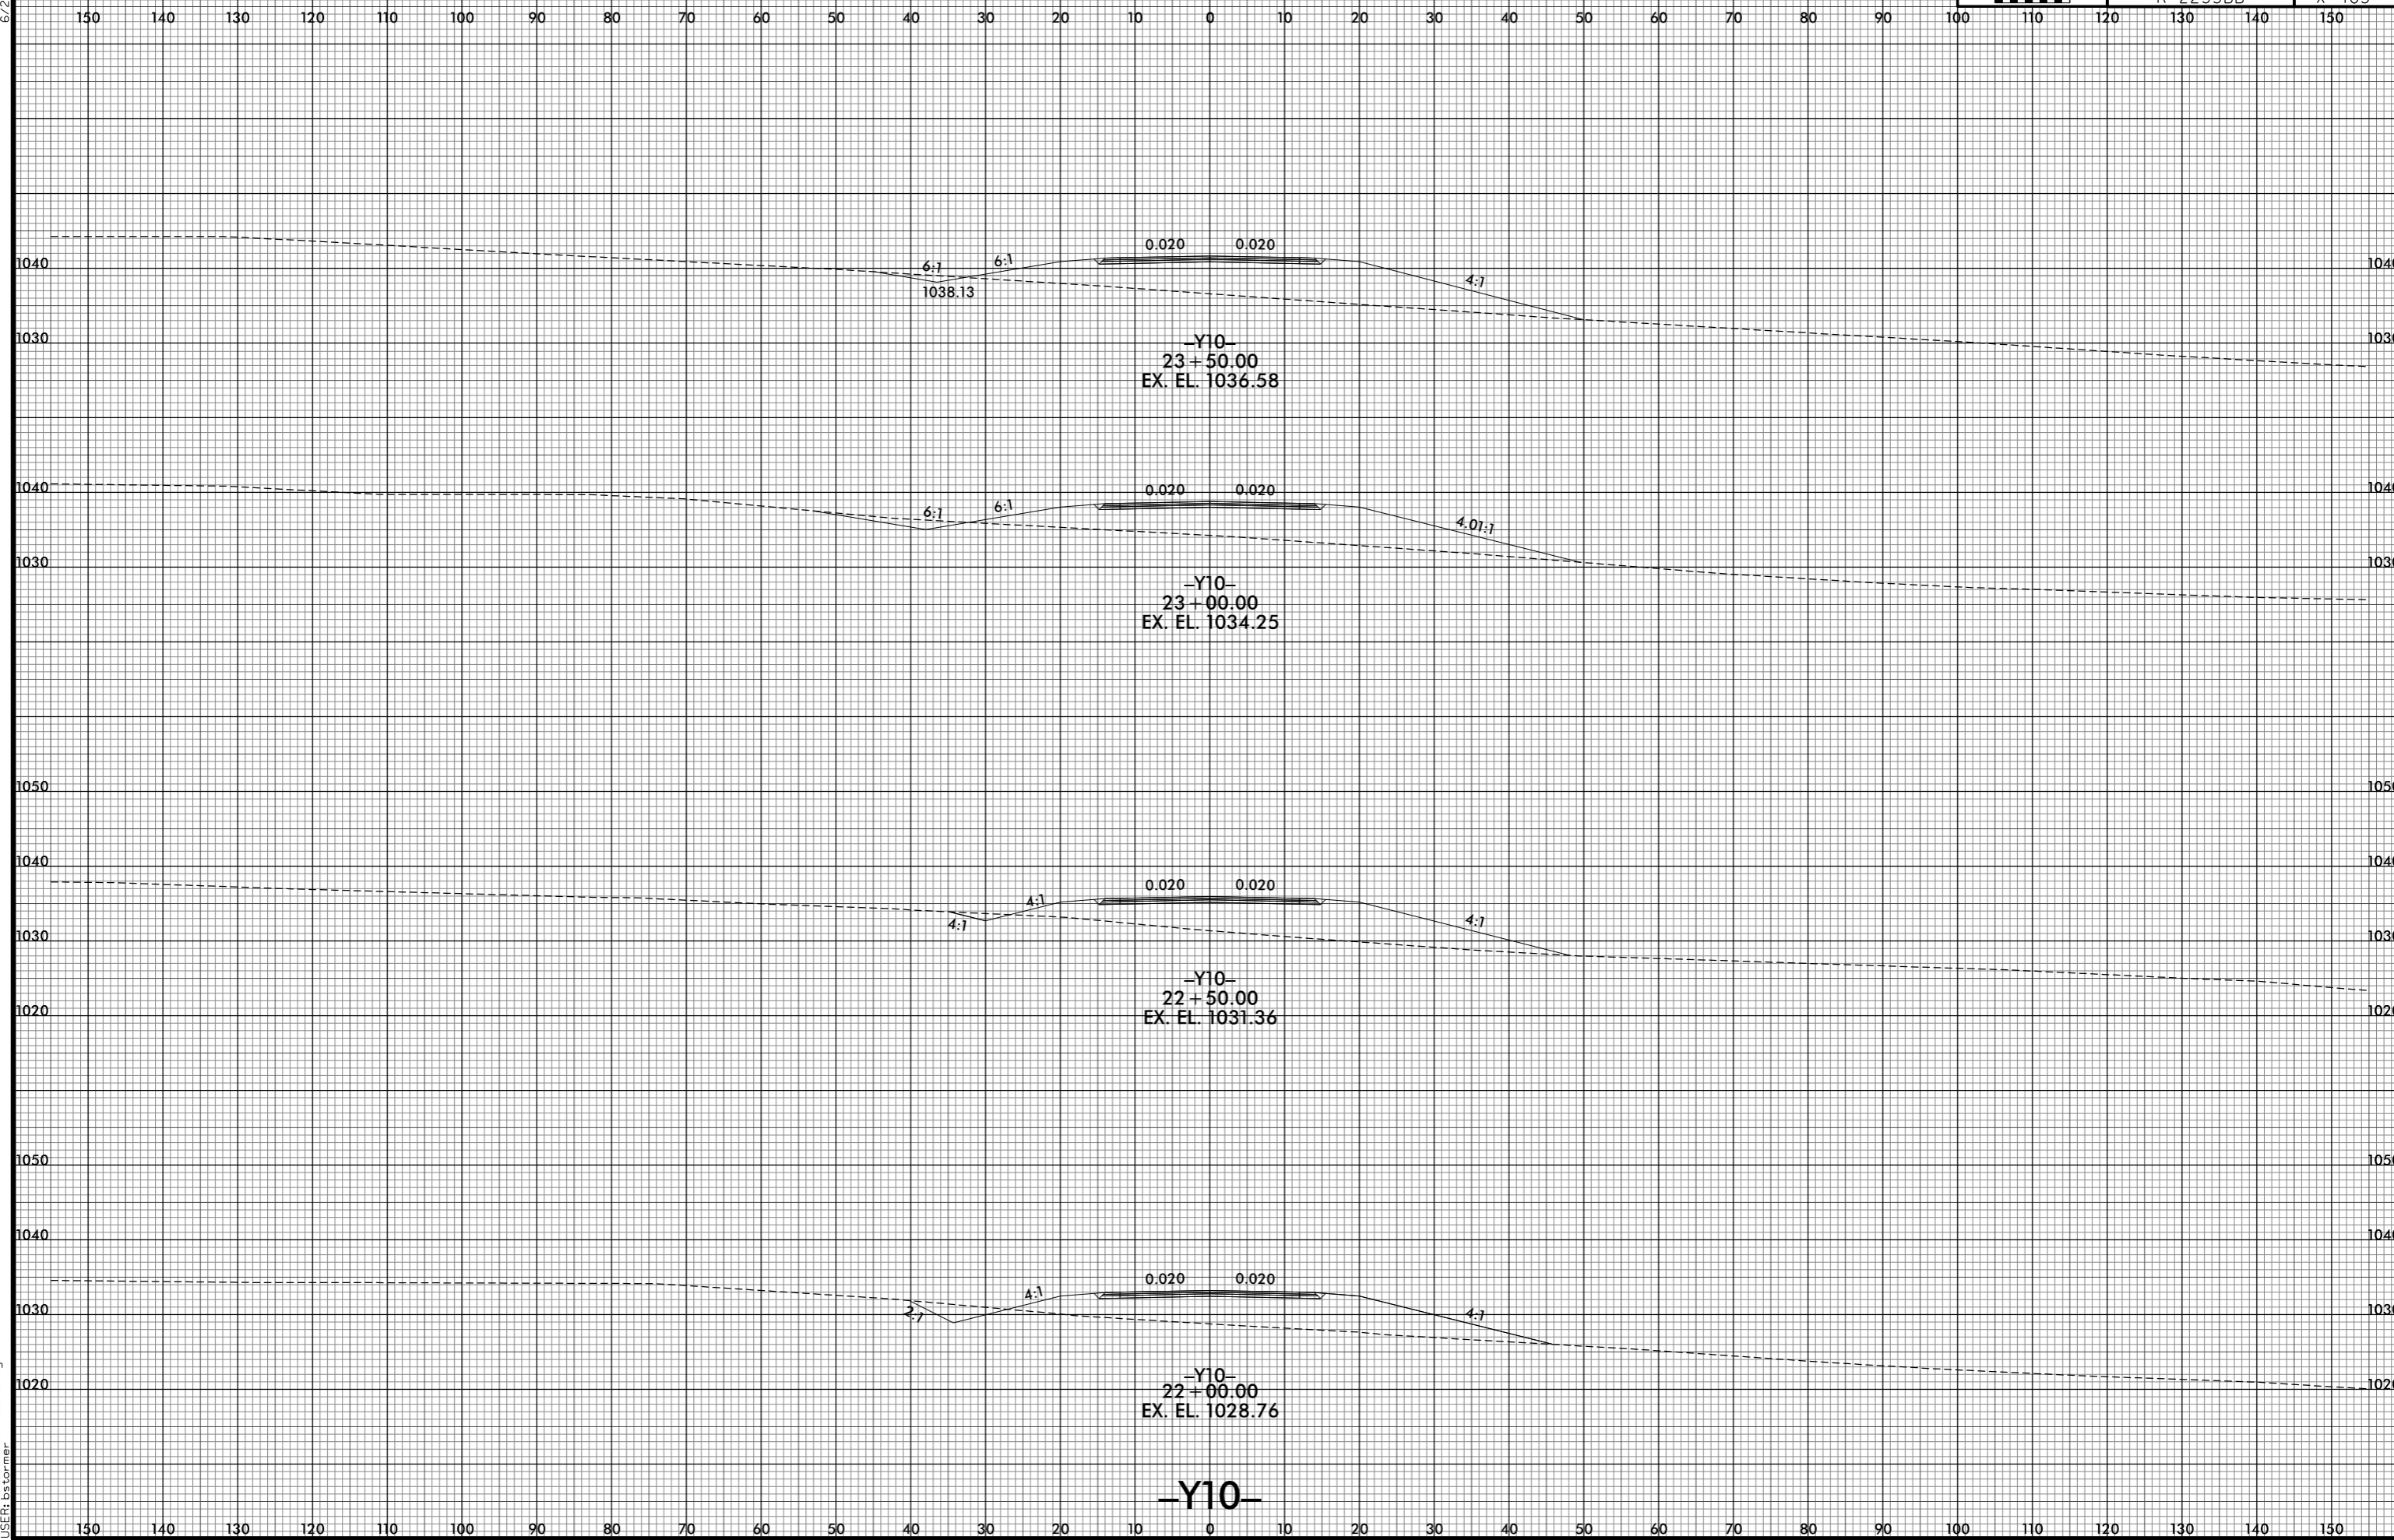

8/10/2021 10:32 PM
j:\R2233BB_F0Y_XPL_Y10.dgn
USER:bst