


6/23/16

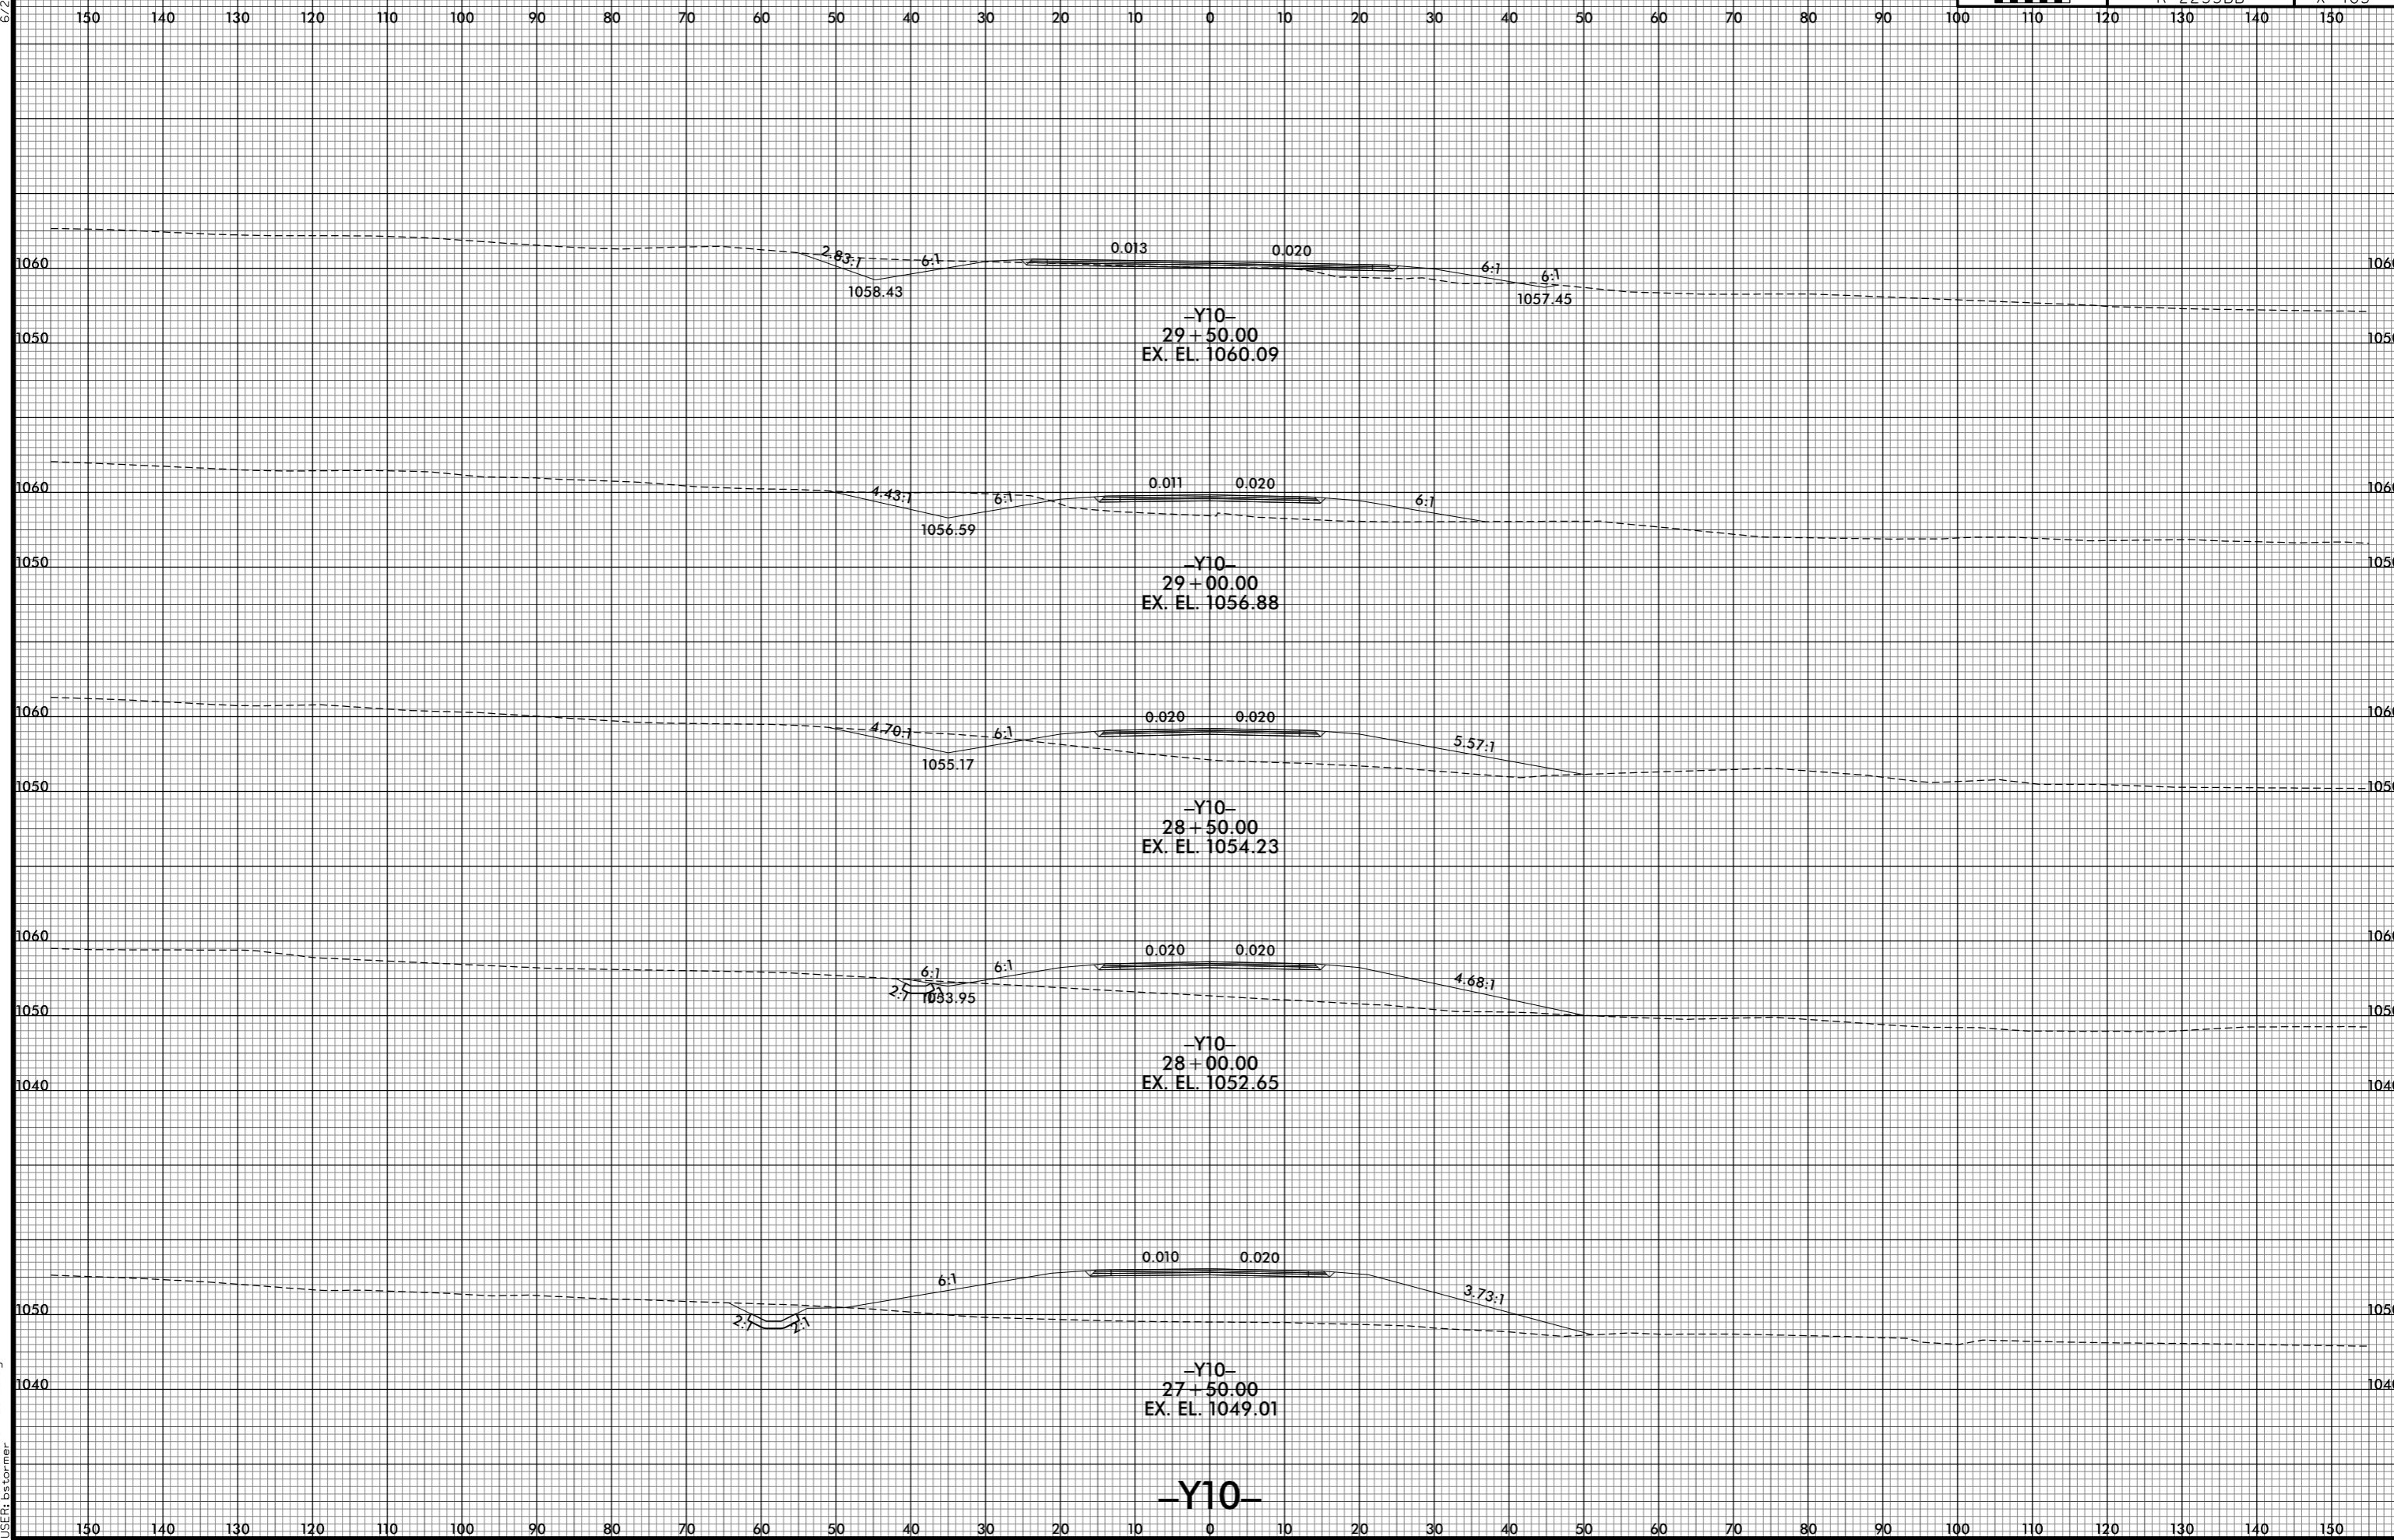

8/10/2021 10:36 PM  
I:\R-2233BB\_F0Y\_XPL\_Y10.dgn  
USER:bst

-Y10-