


8/23/99

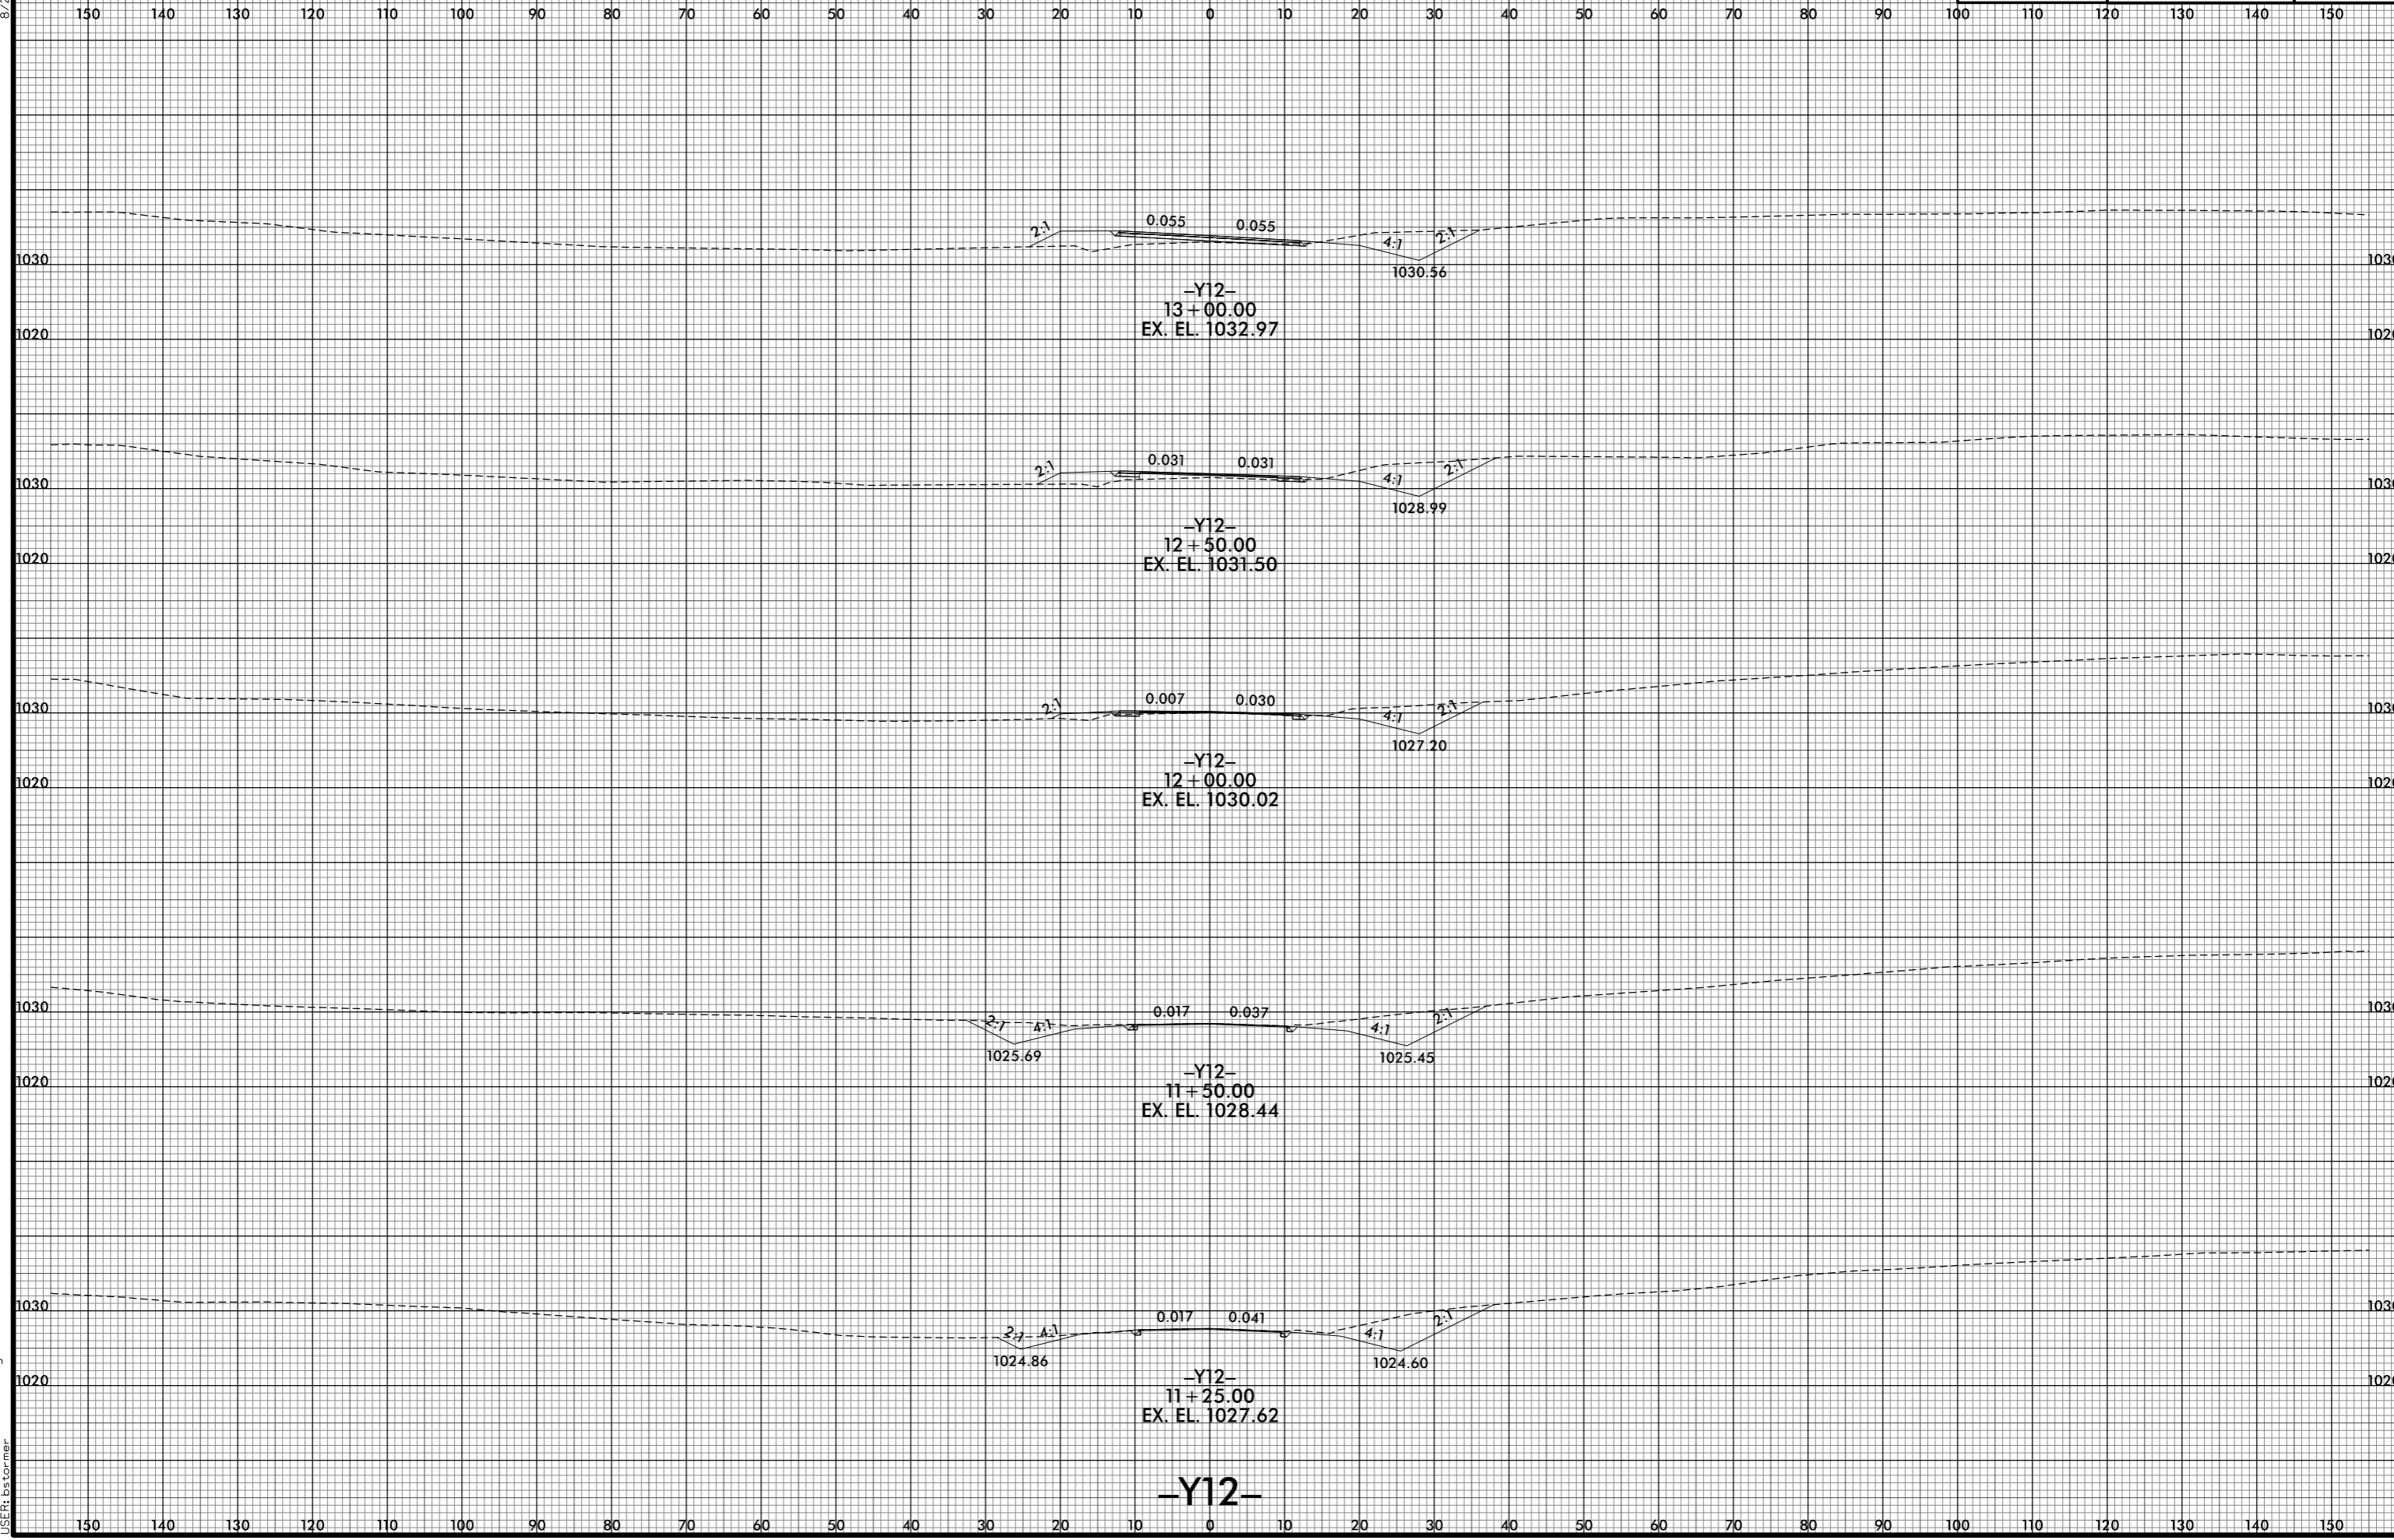

PROJ. REFERENCE NO.	SHEET NO.
R-2233BB	X-406



8/10/2021 10:38 PM
I:\R2233BB.RDY.XPL_Y12.dgn
USER: ds forner