


8/23/99



PROJ. REFERENCE NO.	SHEET NO.
R-2233BB	X-409

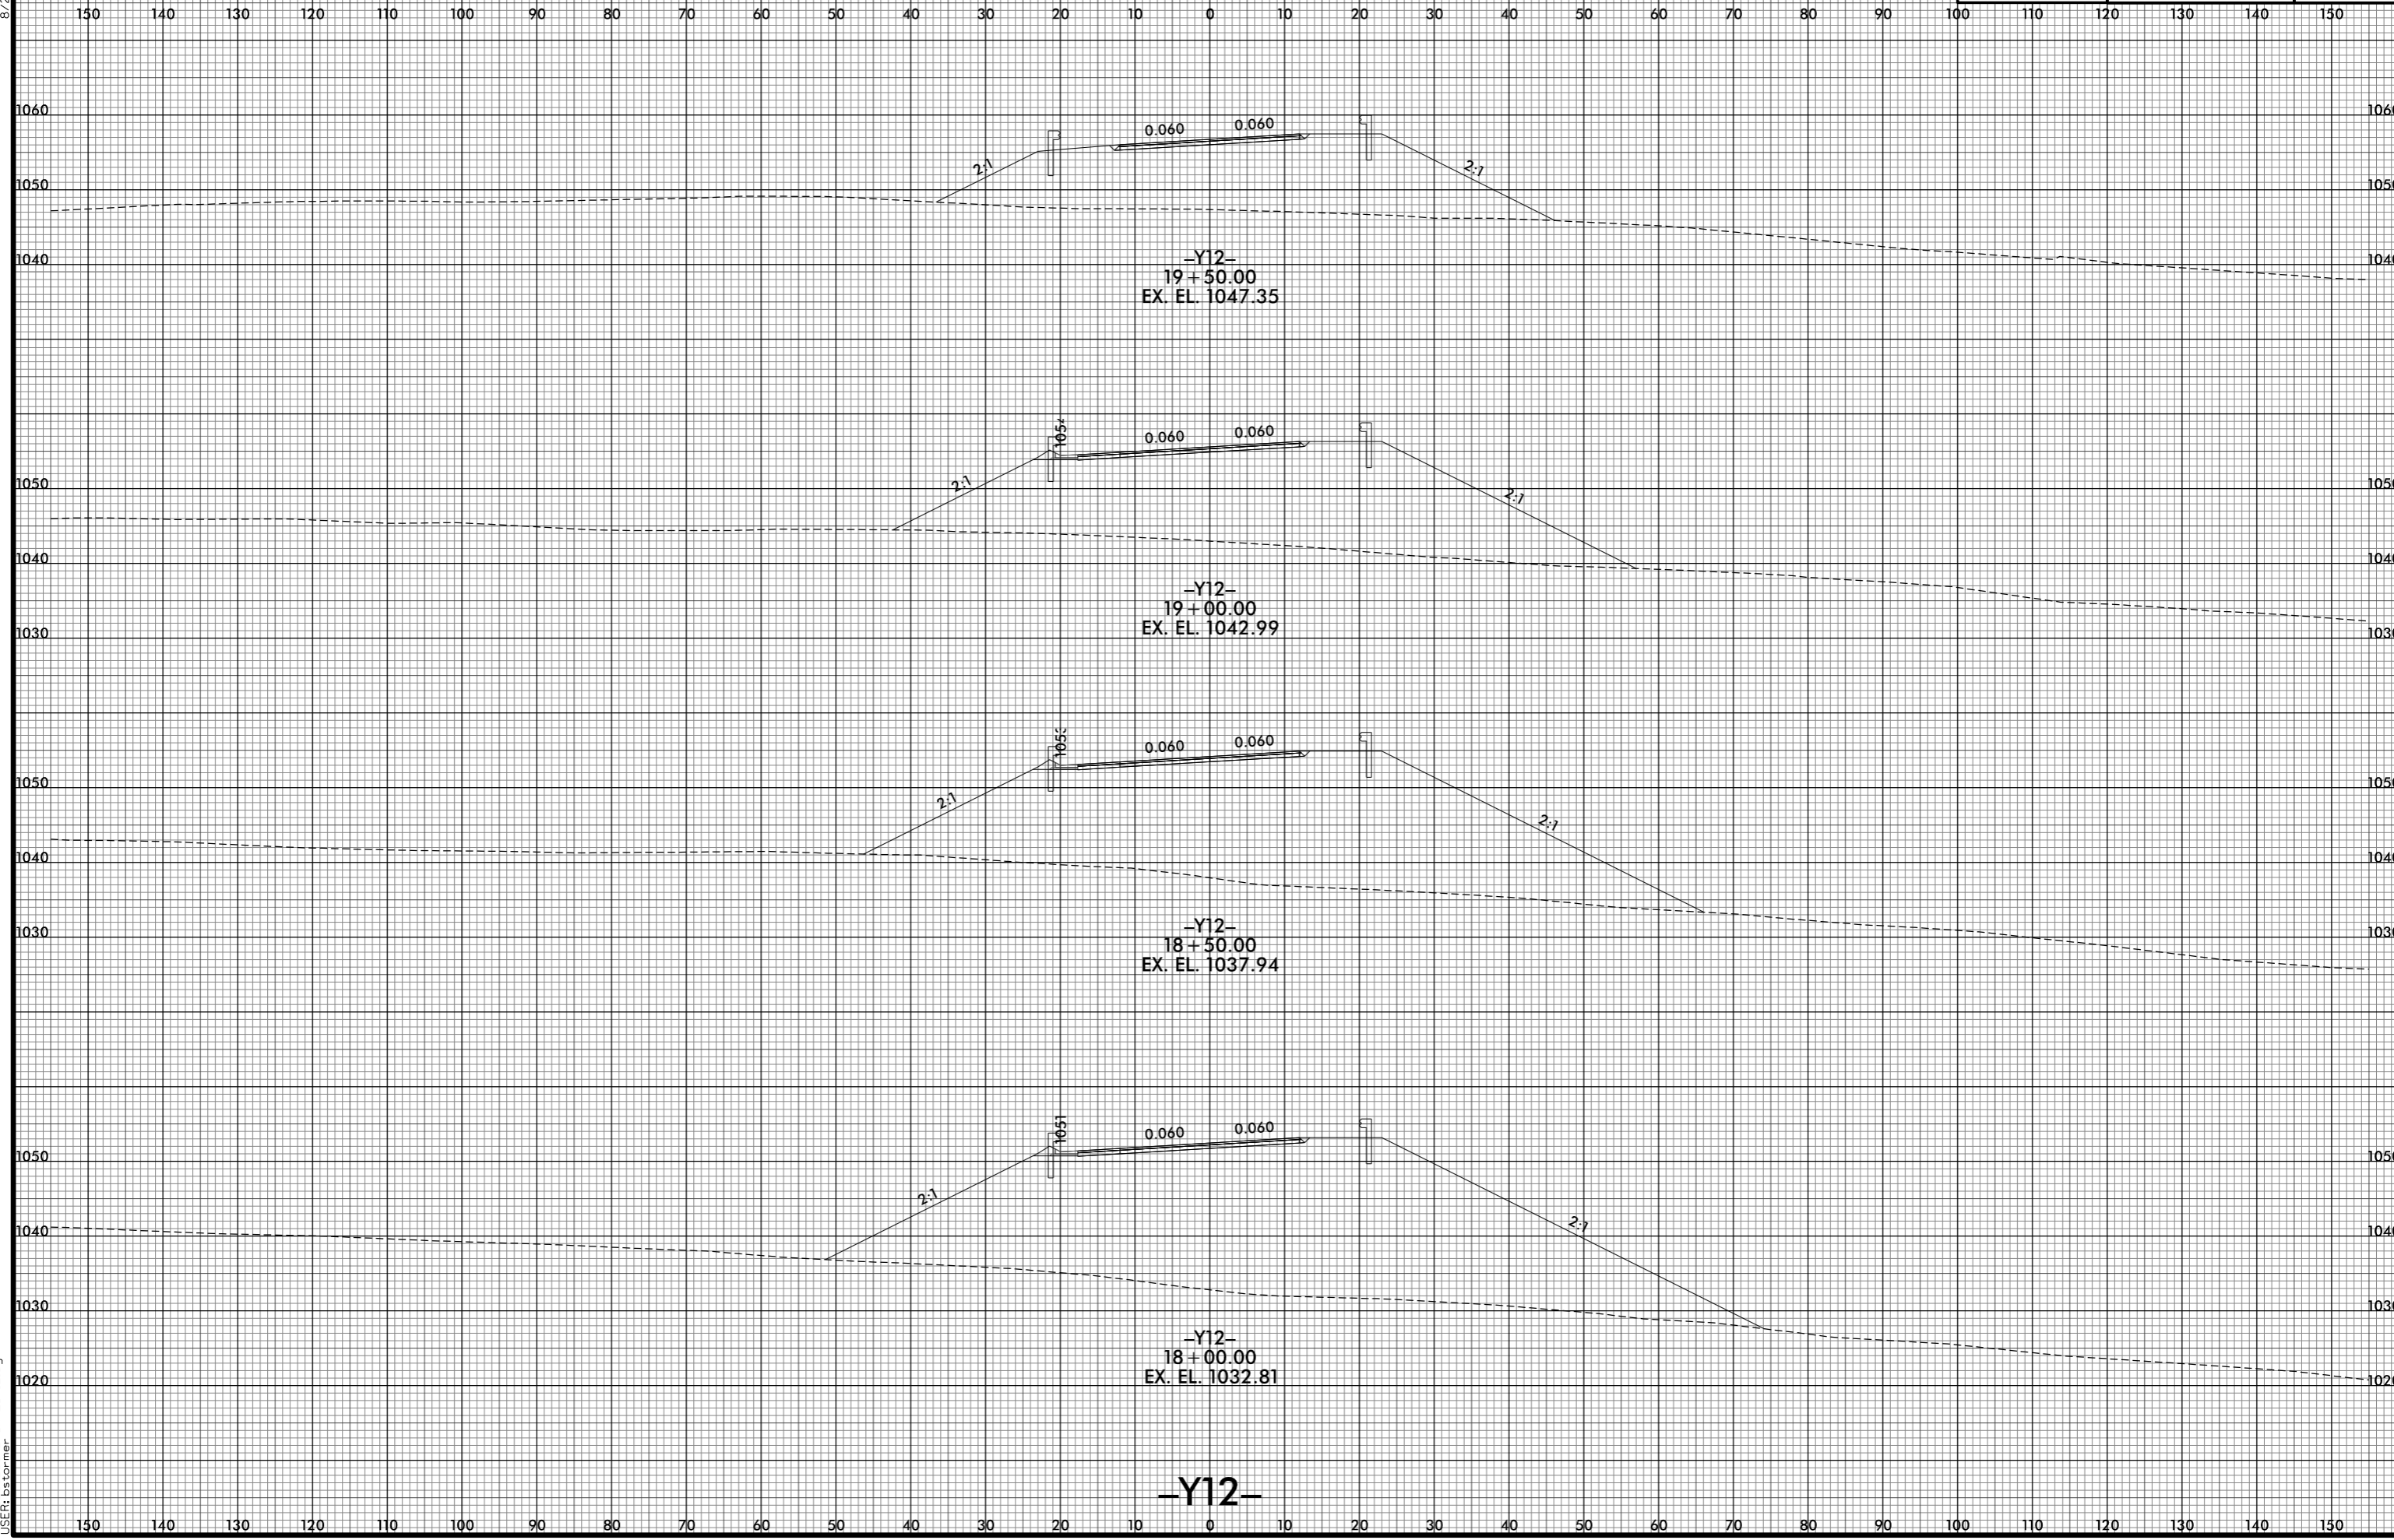

8/10/2021 10:44 PM
 I:\R2233BB_ROY_XPL_Y12.dgn
 User: bstermer

-Y12-
 19+50.00
 EX. EL. 1047.35

-Y12-
 19+00.00
 EX. EL. 1042.99

-Y12-
 18+50.00
 EX. EL. 1037.94

-Y12-
 18+00.00
 EX. EL. 1032.81

-Y12-