


8/23/99



PROJ. REFERENCE NO.	SHEET NO.
R-2233BB	X-410

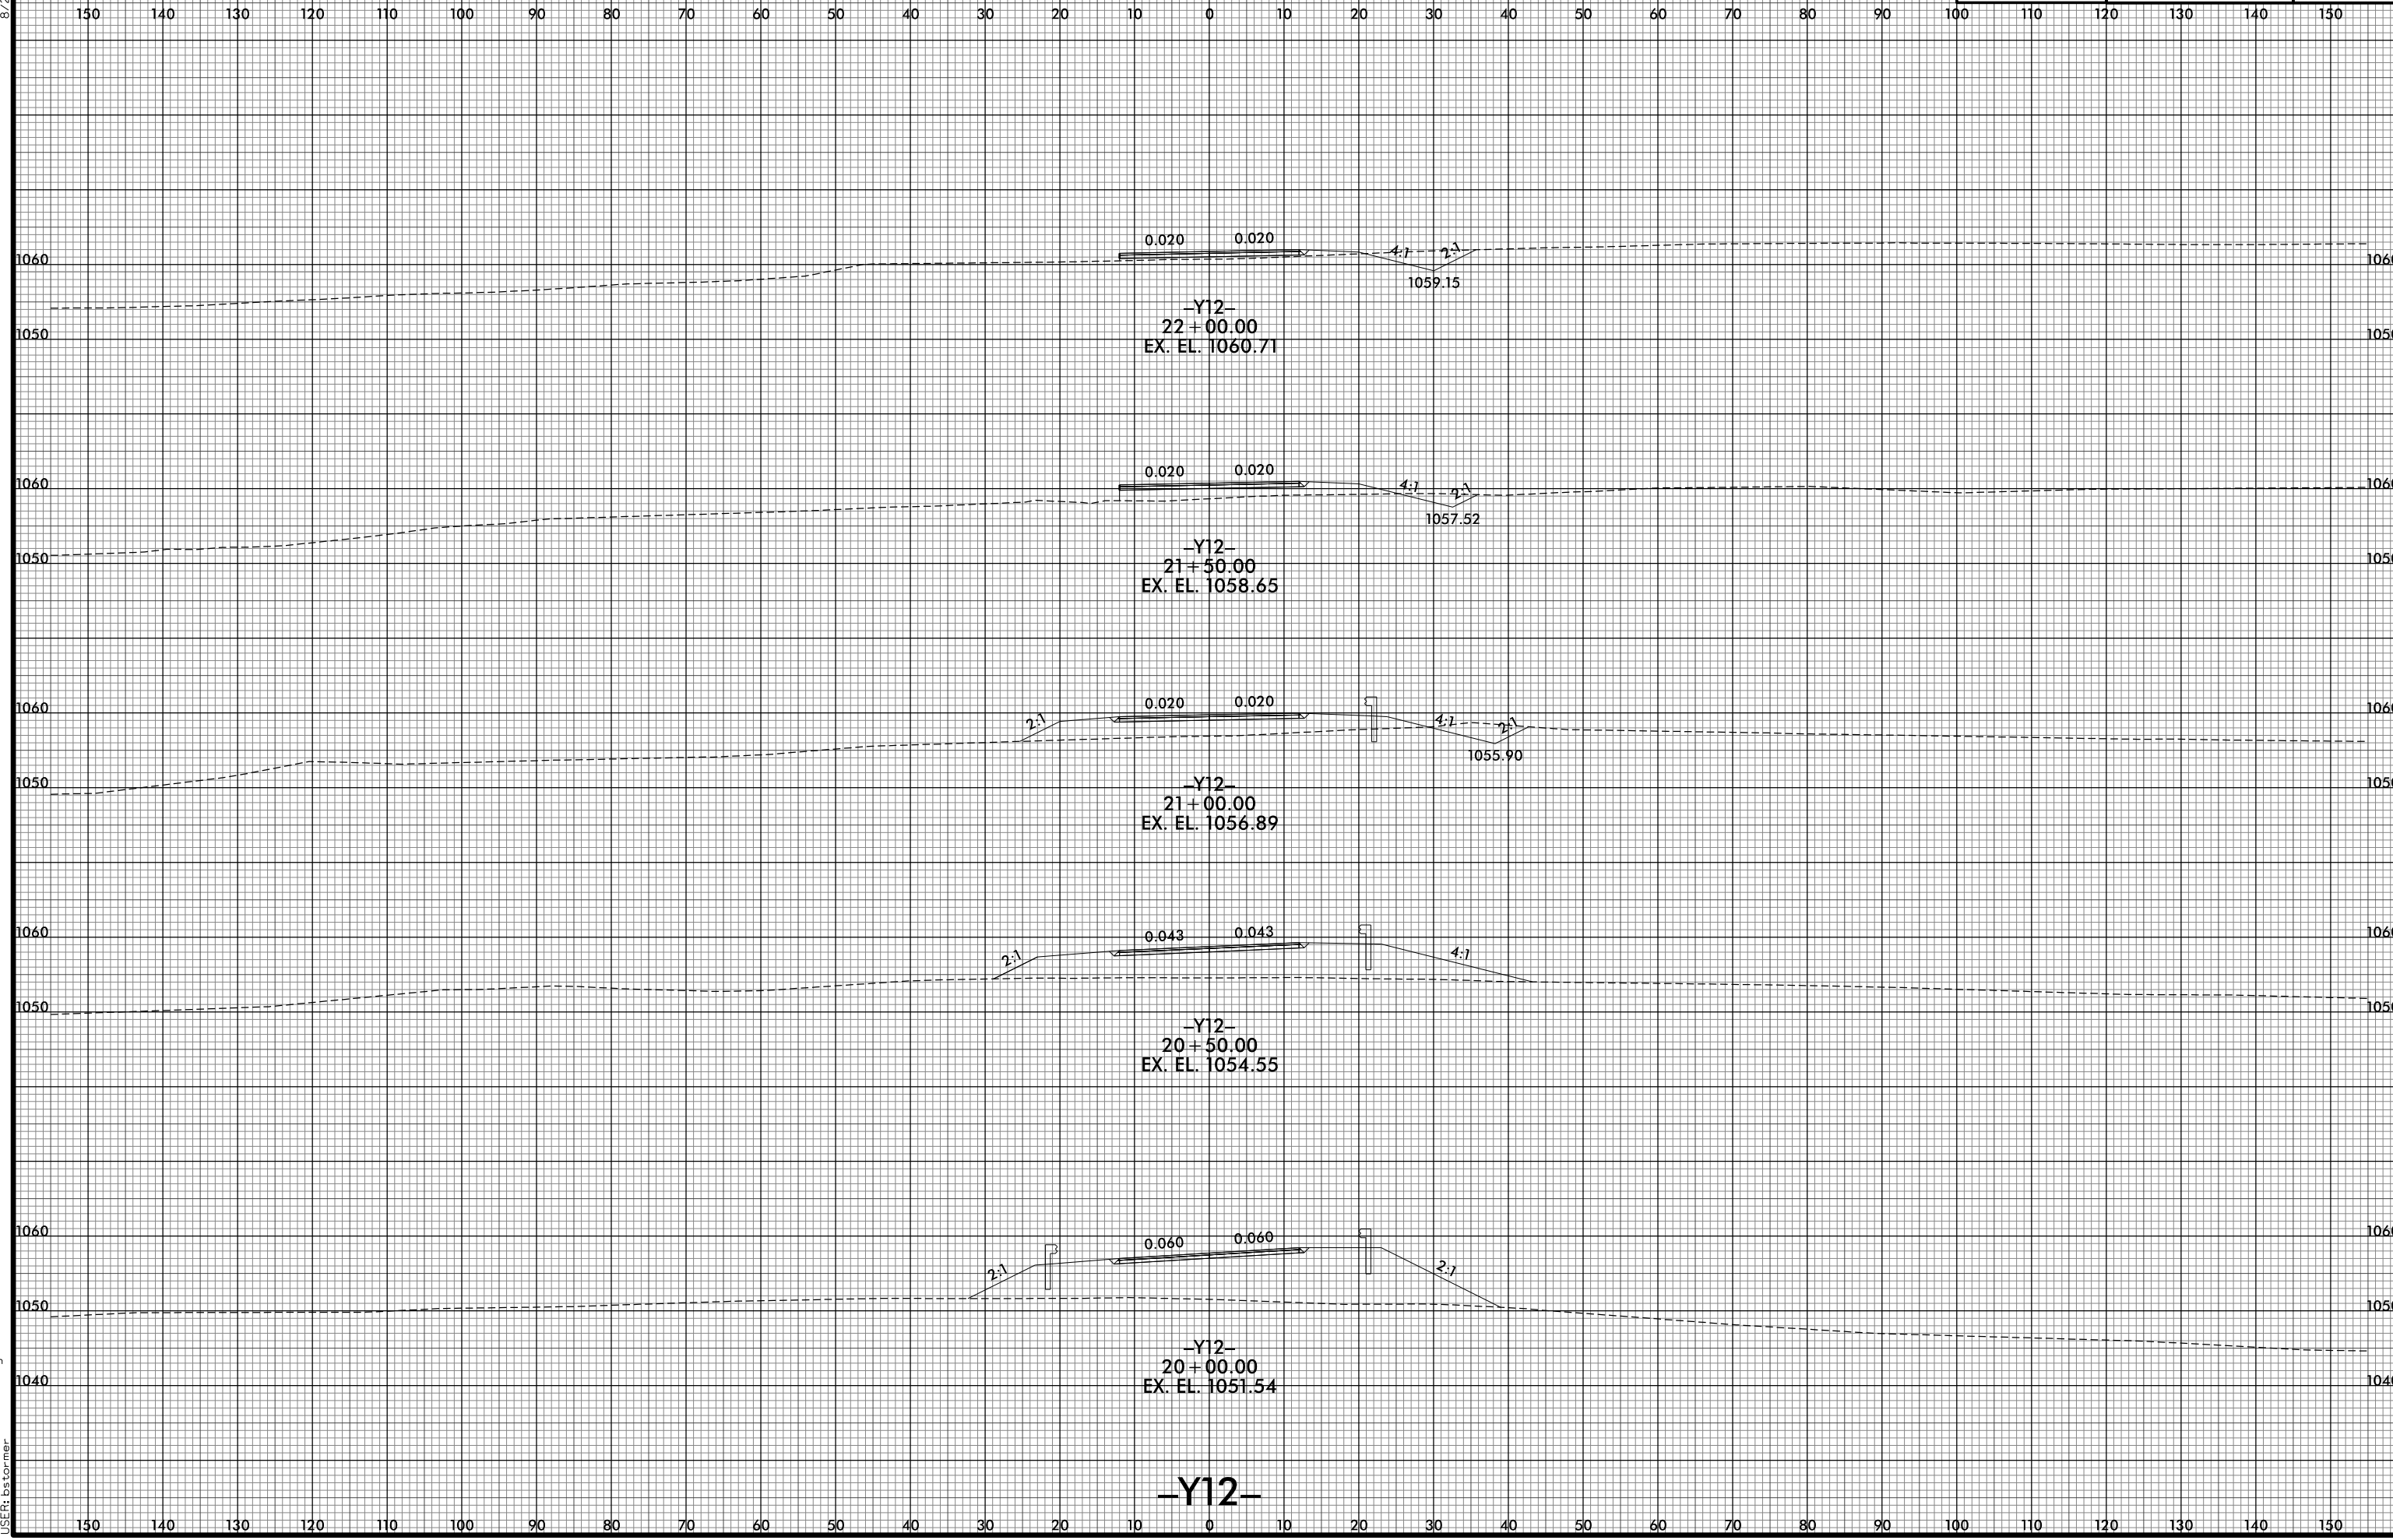

8/10/2021 10:46 PM  
I:\R2233BB.RDY.XPL\_Y12.dgn  
USER: ds forner

-Y12-