


8/23/99



PROJ. REFERENCE NO. R-2233BB	SHEET NO. X-411
---------------------------------	--------------------

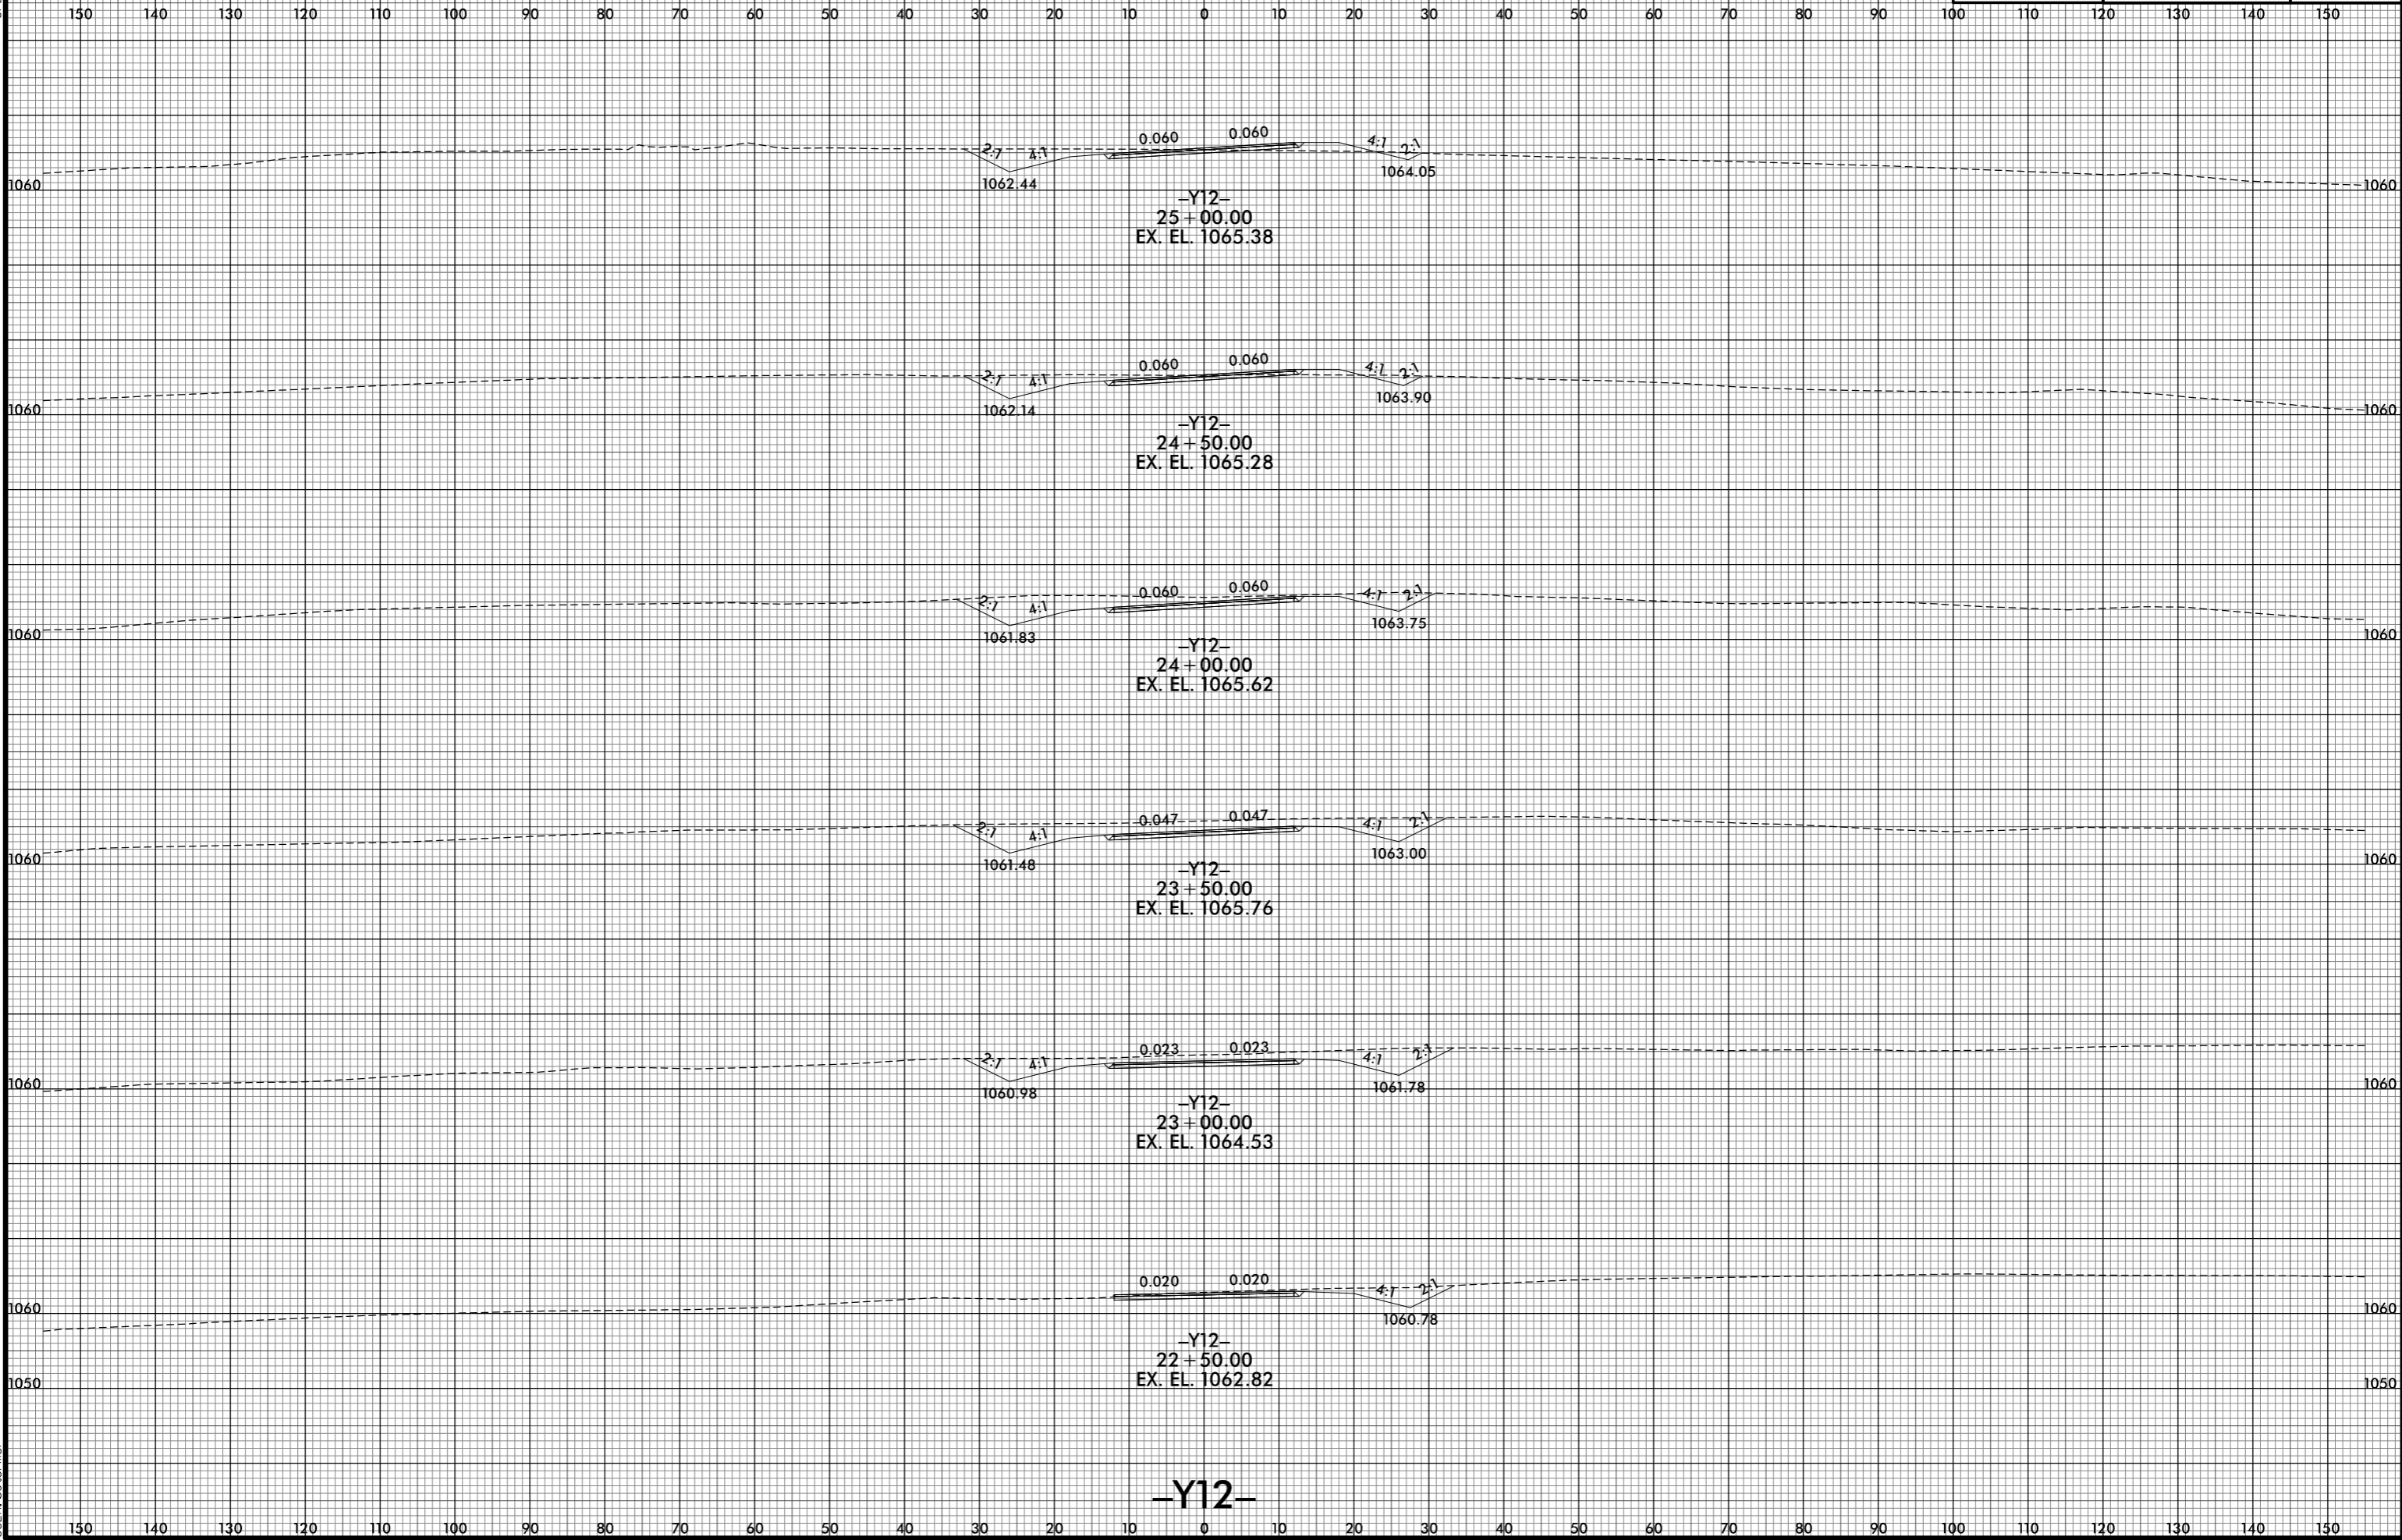

8/10/2021 10:48 PM  
I:\R2233BB\_R0Y\_XPL\_Y12.dgn  
USER: ds forner

-Y12-