

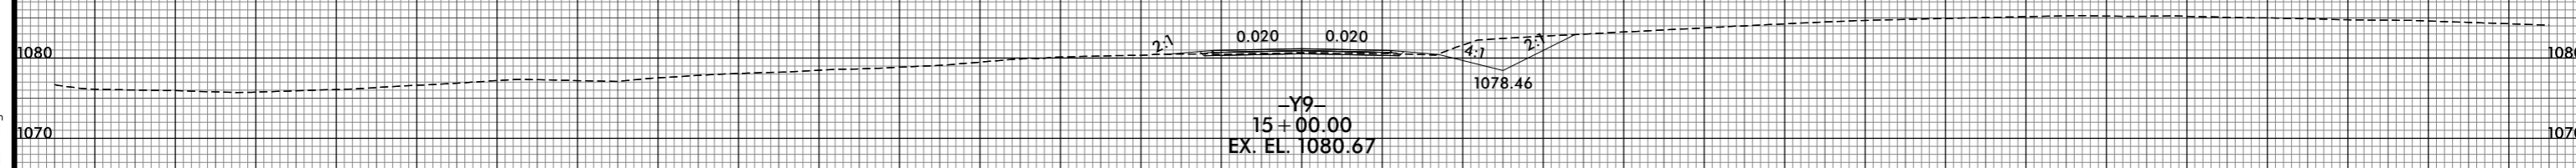
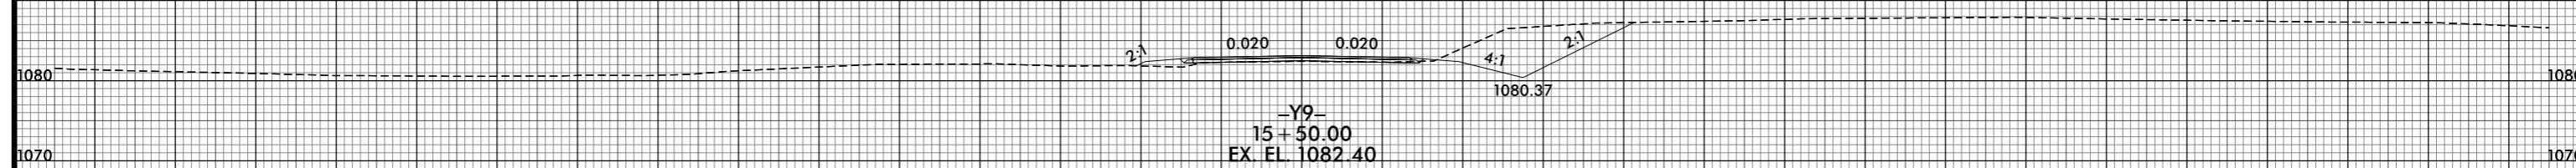


6/23/16

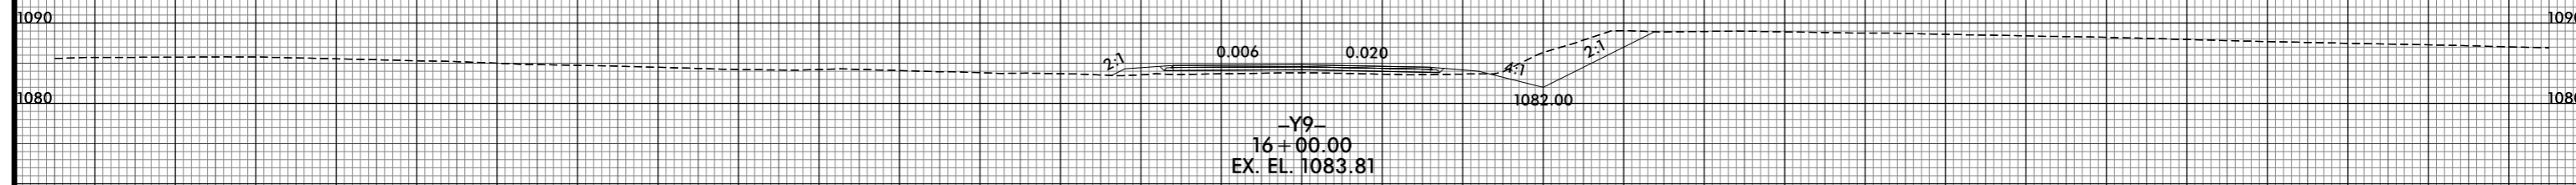

PROJ. REFERENCE NO.	SHEET NO.
R-2233BB	X-416

150 140 130 120 110 100 90 80 70 60 50 40 30 20 10 0 10 20 30 40 50 60 70 80 90 100 110 120 130 140 150

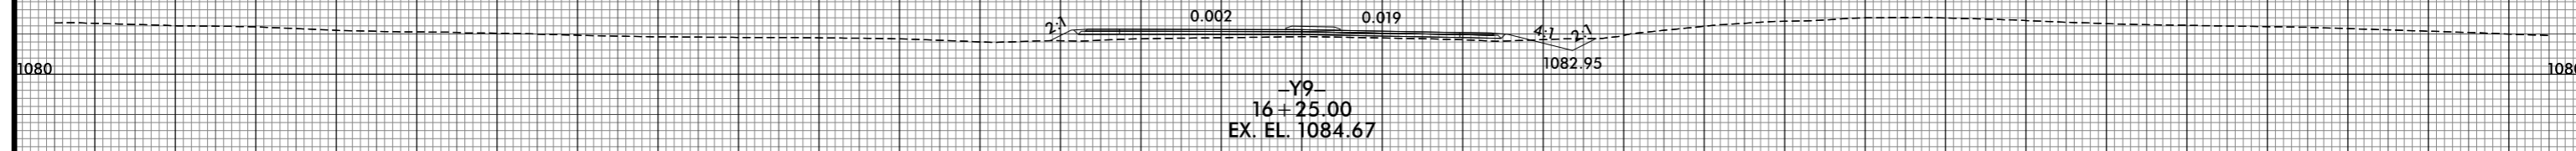

-Y9-

8/10/2021 10:59 PM
j:\R-2233BB\FDY_XPL_Y9.dgn
USER:bst

150 140 130 120 110 100 90 80 70 60 50 40 30 20 10 0 10 20 30 40 50 60 70 80 90 100 110 120 130 140 150