


8/23/99



PROJ. REFERENCE NO. R-2233BB	SHEET NO. X-418
---------------------------------	--------------------

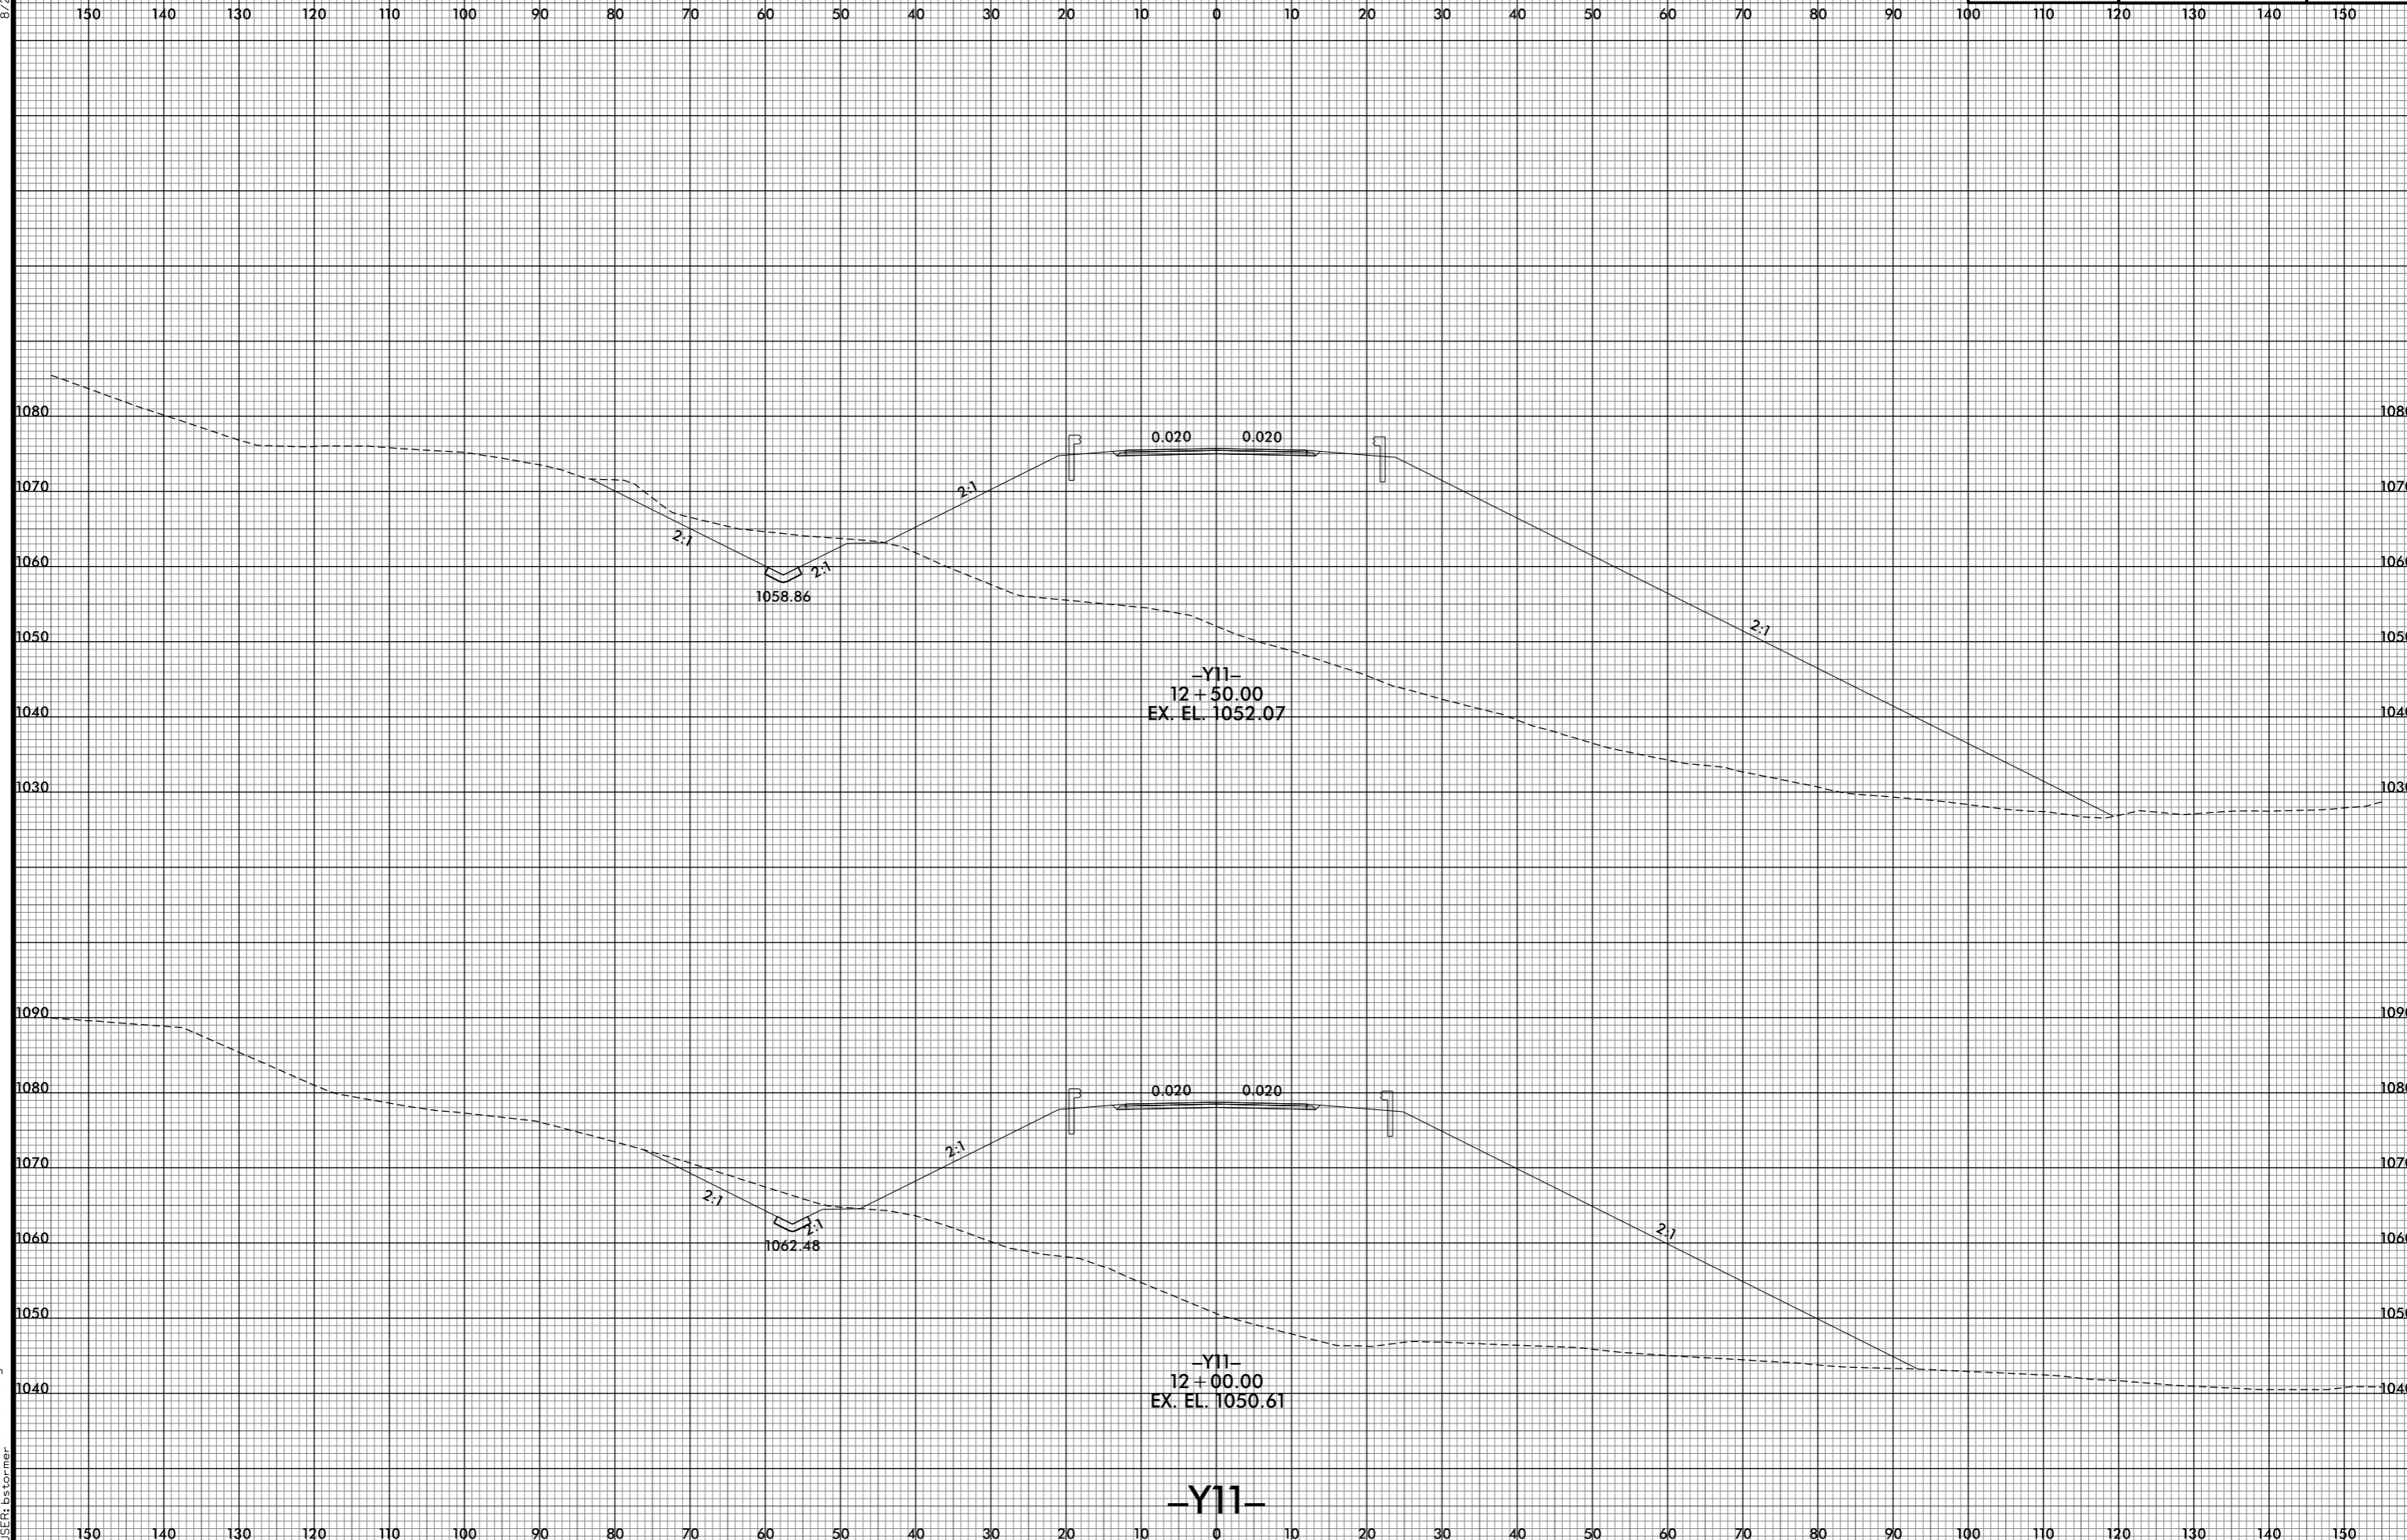

-Y11-
12 + 50.00
EX. EL. 1052.07

-Y11-
12 + 00.00
EX. EL. 1050.61

-Y11-

8/10/2021 10:02:03 PM
I:\R2233BB.RDY.XPL_Y11.dgn
USER: ds tomer