


8/23/99



PROJ. REFERENCE NO.
R-2233BB

SHEET NO.
X-420

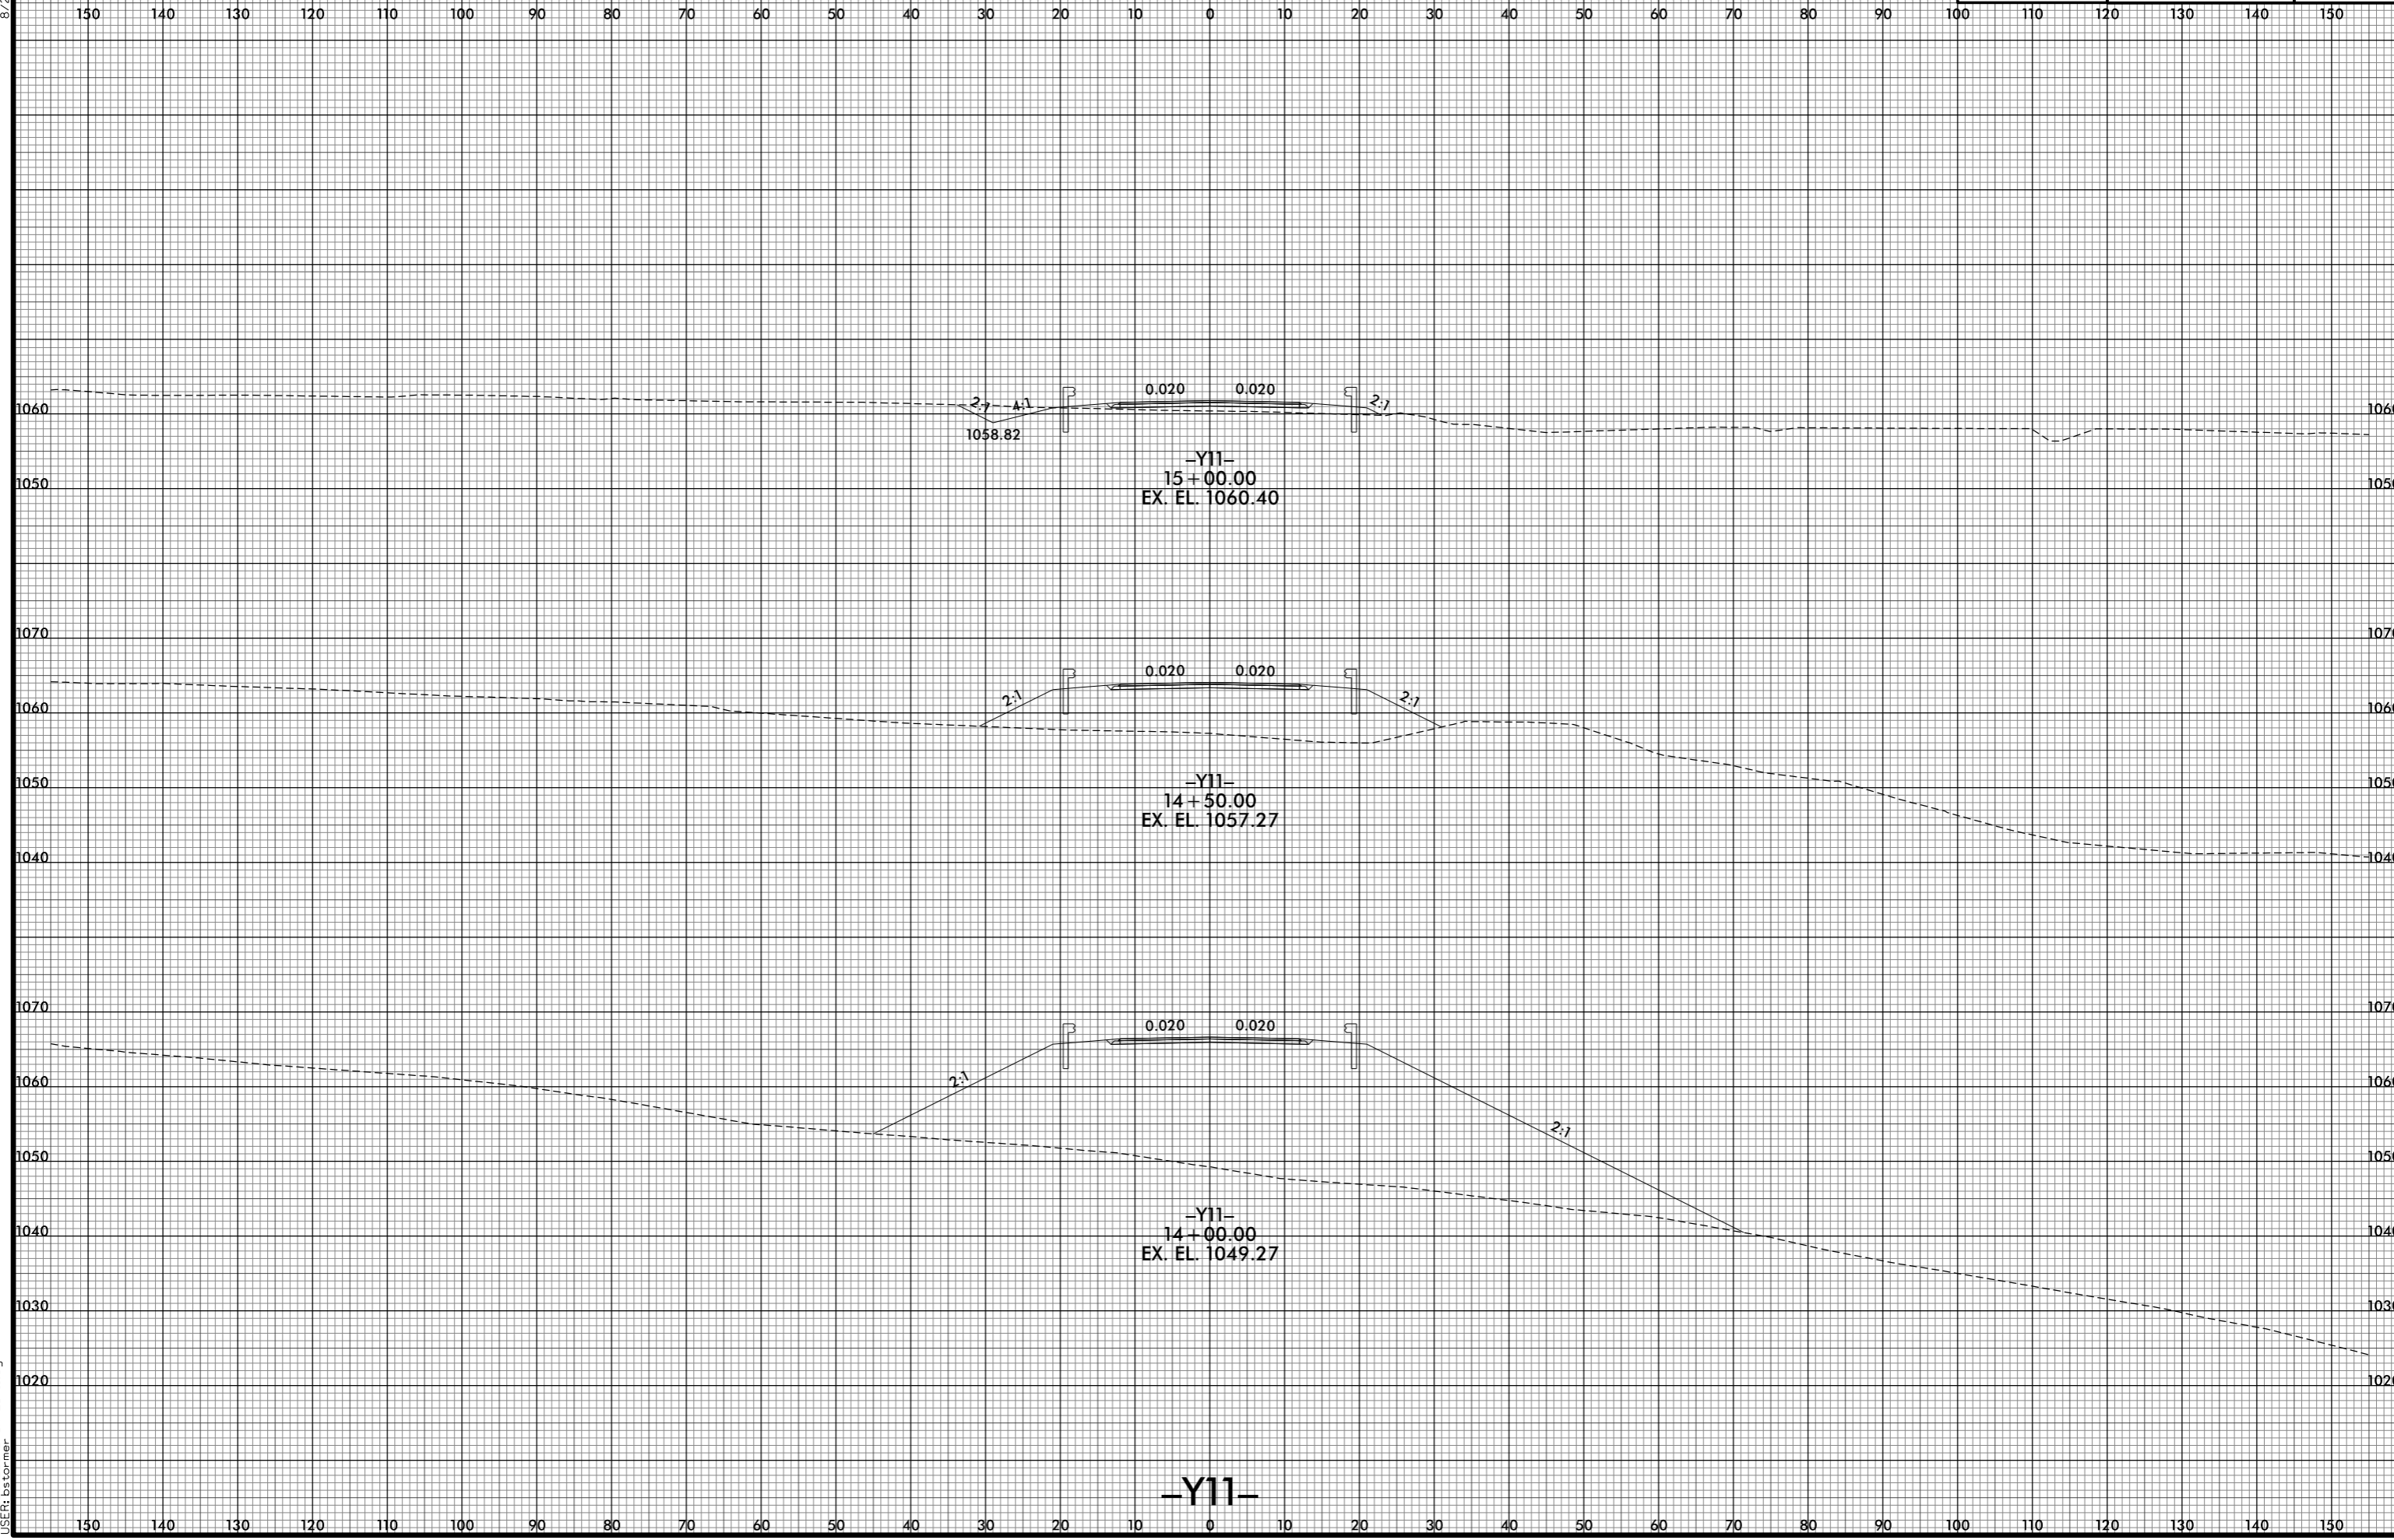

8/10/2021 10:02:06 PM
I:\R2233BB\RDY_XPL_Y11.dgn
USER: ds for mer

-Y11-