


8/23/99



PROJ. REFERENCE NO. R-2233BB	SHEET NO. X-421
---------------------------------	--------------------

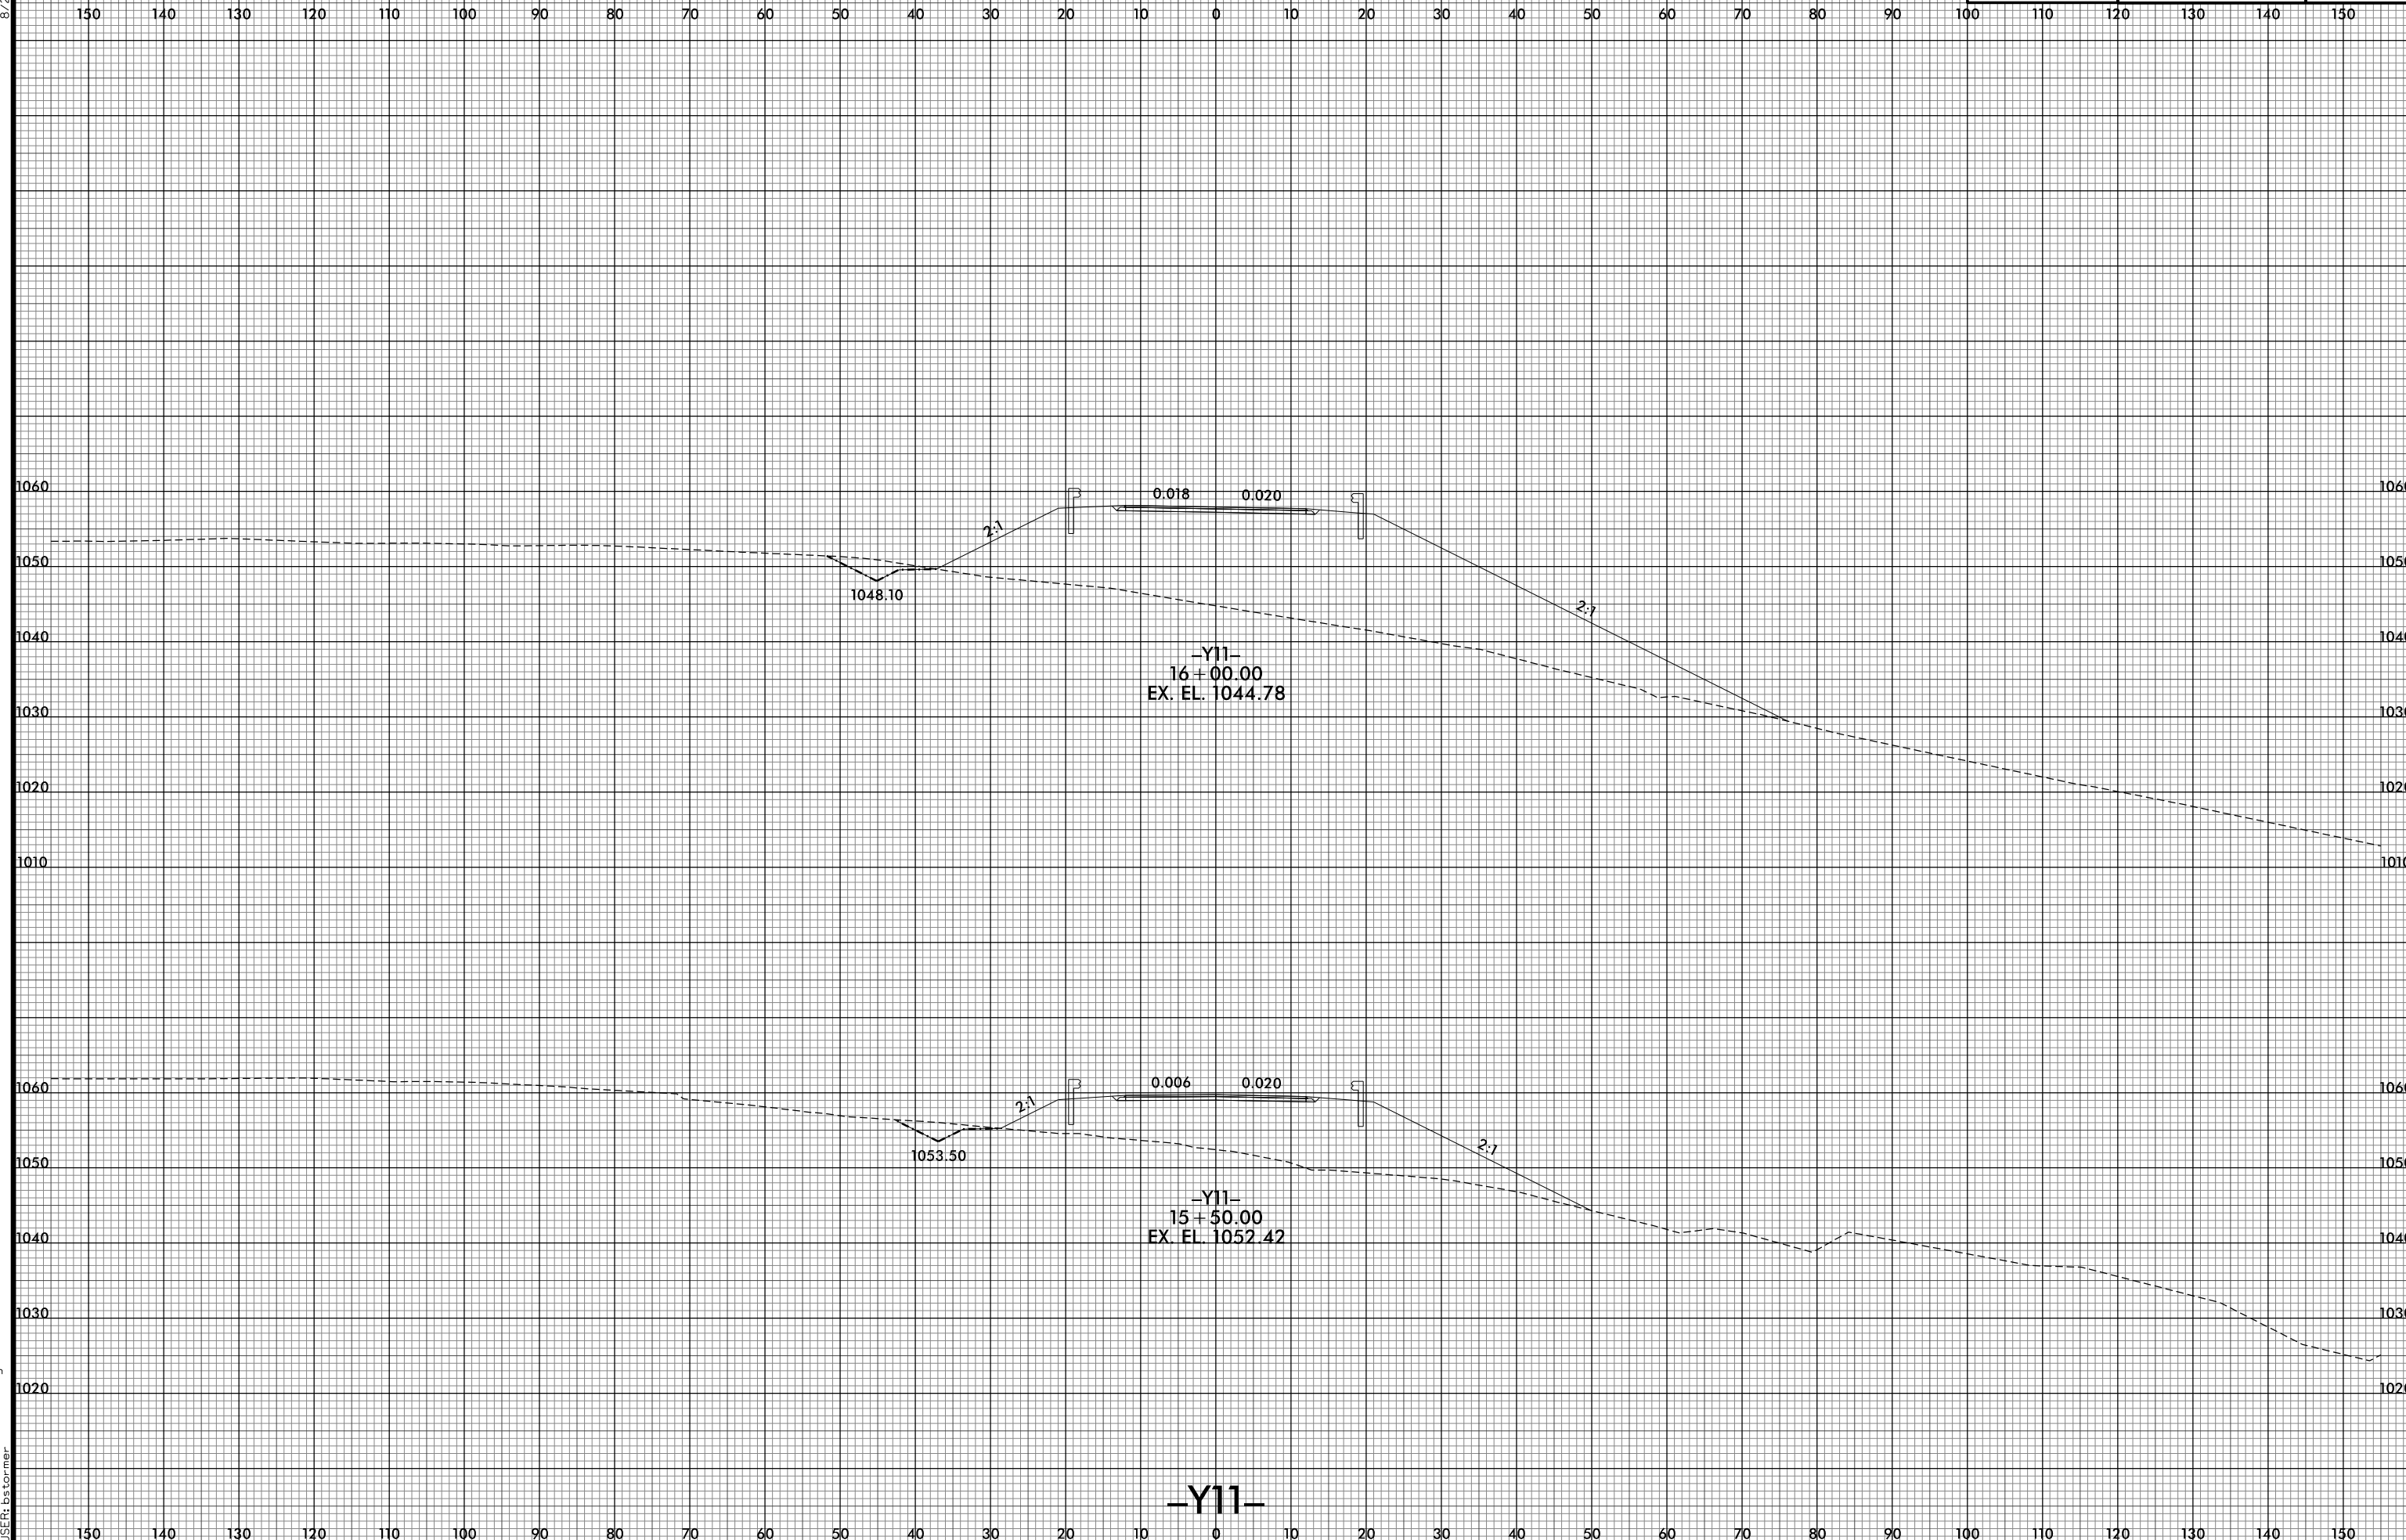

-Y11-
16+00.00
EX. EL. 1044.78

-Y11-
15+50.00
EX. EL. 1052.42

-Y11-

8/10/2021 10:02:08 PM
I:\R2233BB\RDY_XPL_Y11.dgn
USER: ds tomer