



8/23/99

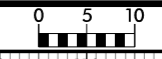

PROJ. REFERENCE NO. R-2233BB	SHEET NO. X-422
---------------------------------	--------------------

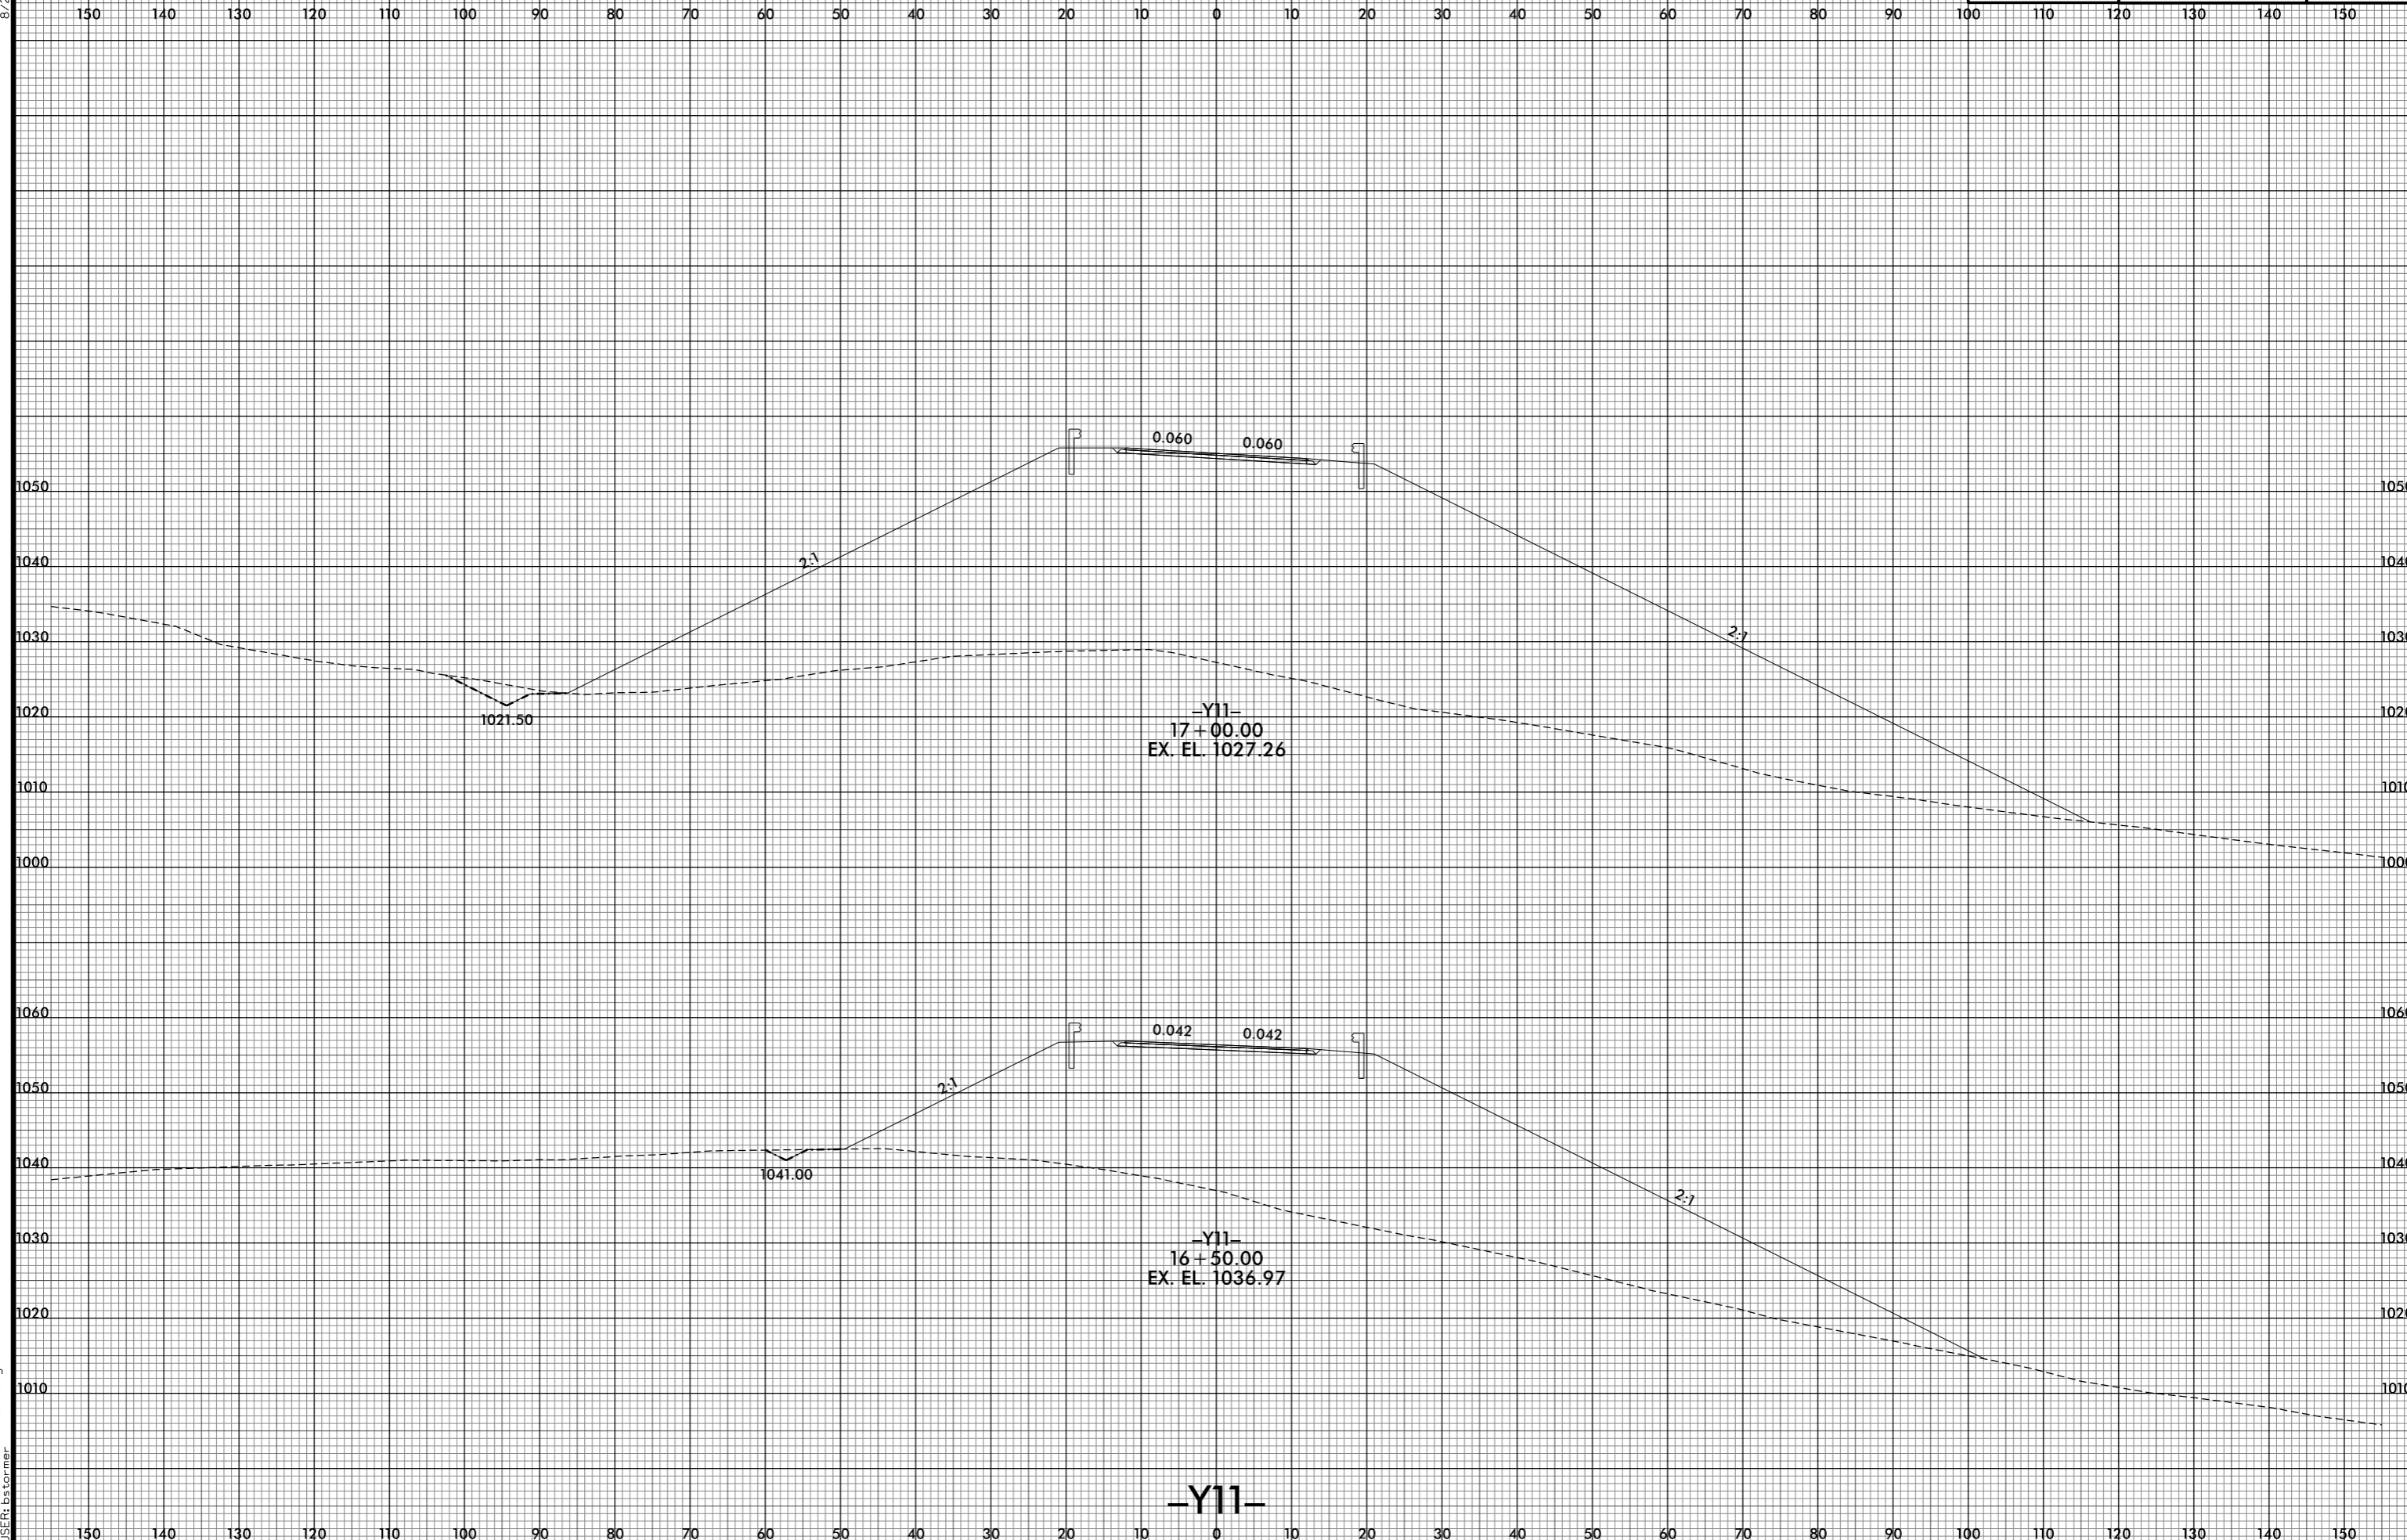

8/10/2021 10:02:10 PM
 I:\R2233BB.RDY.XPL_Y11.dgn
 USER: bstermer