
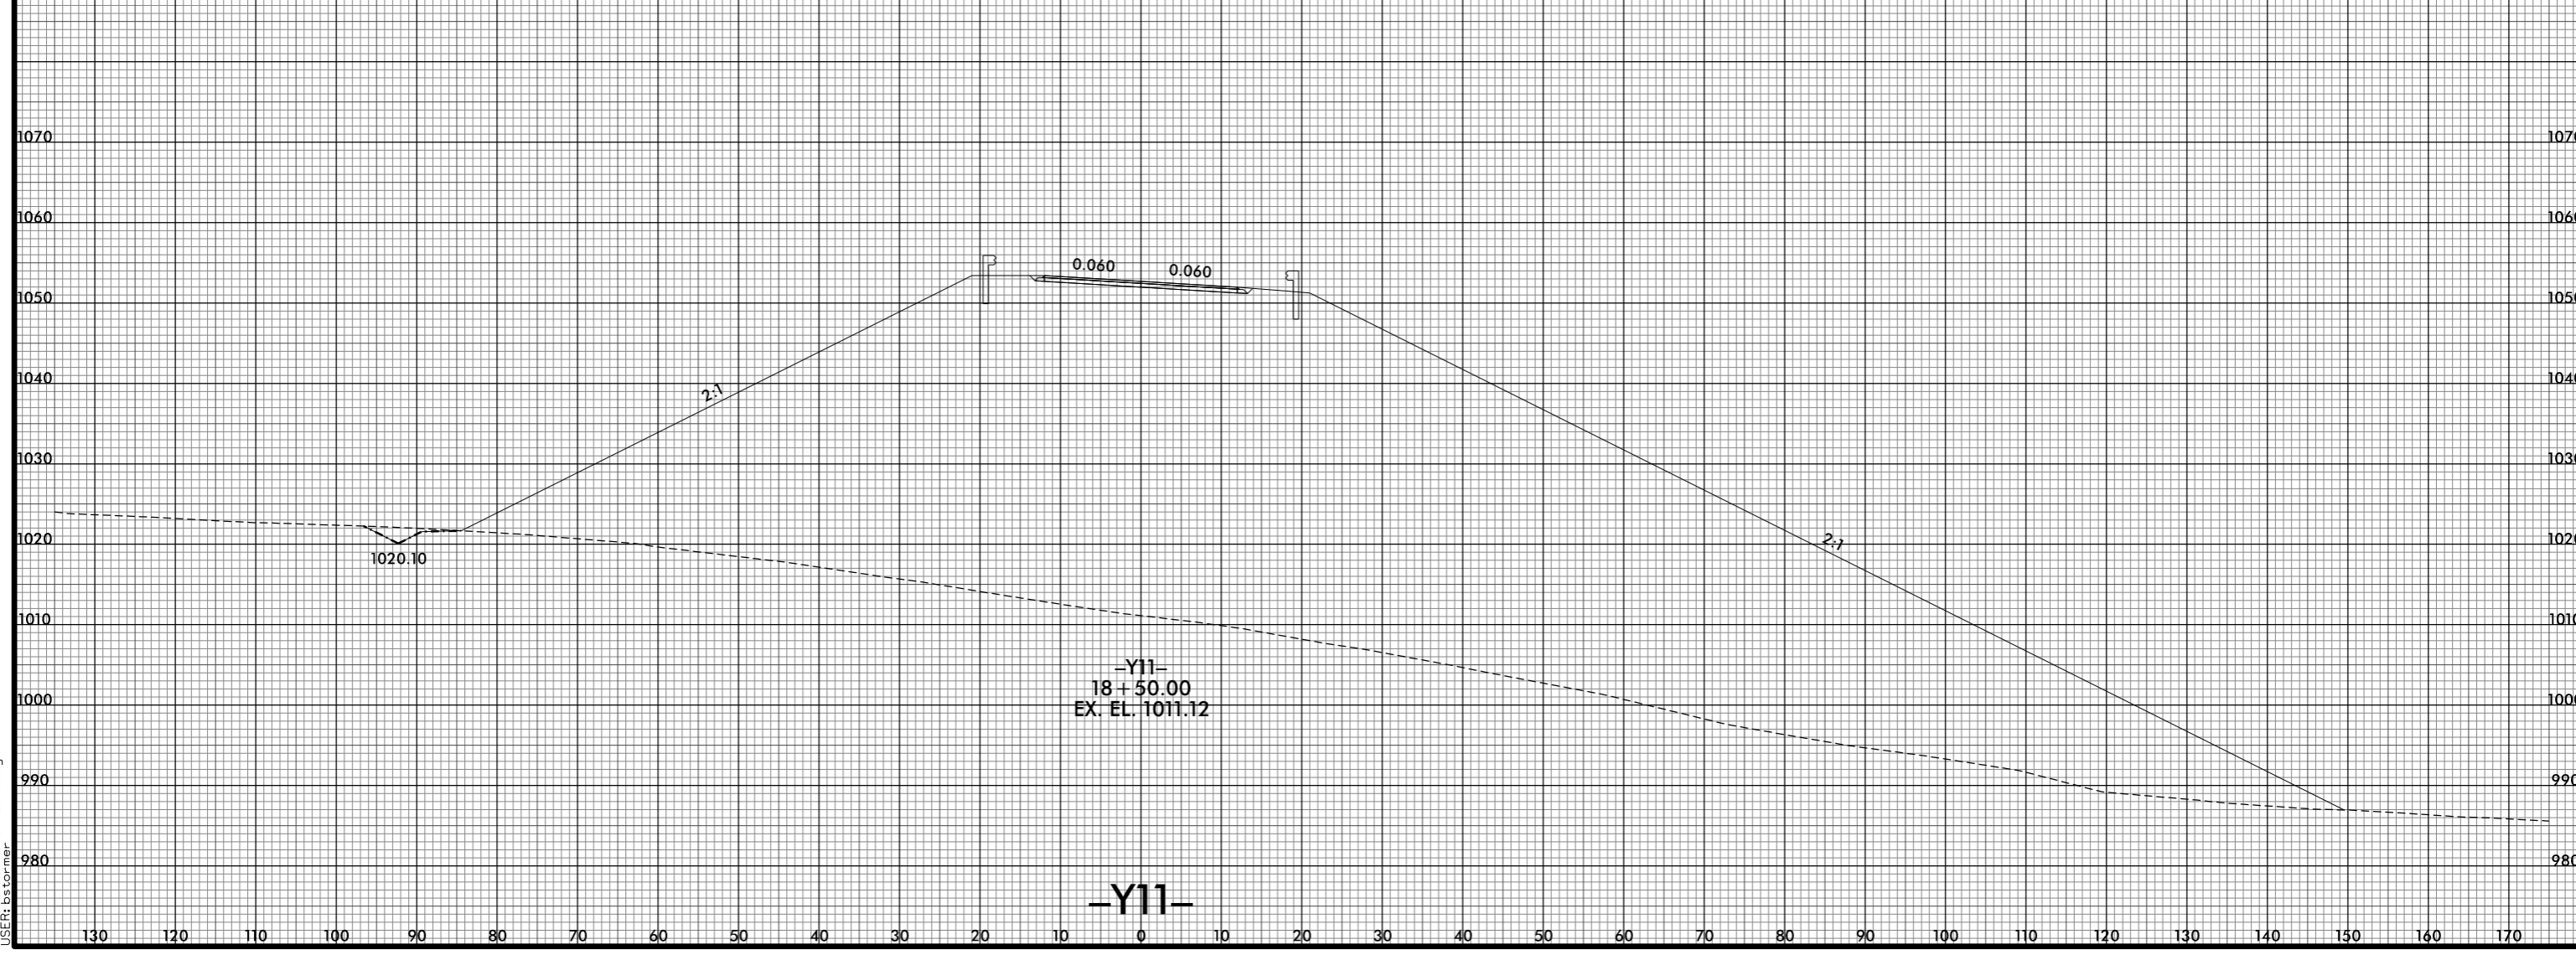


8/23/99

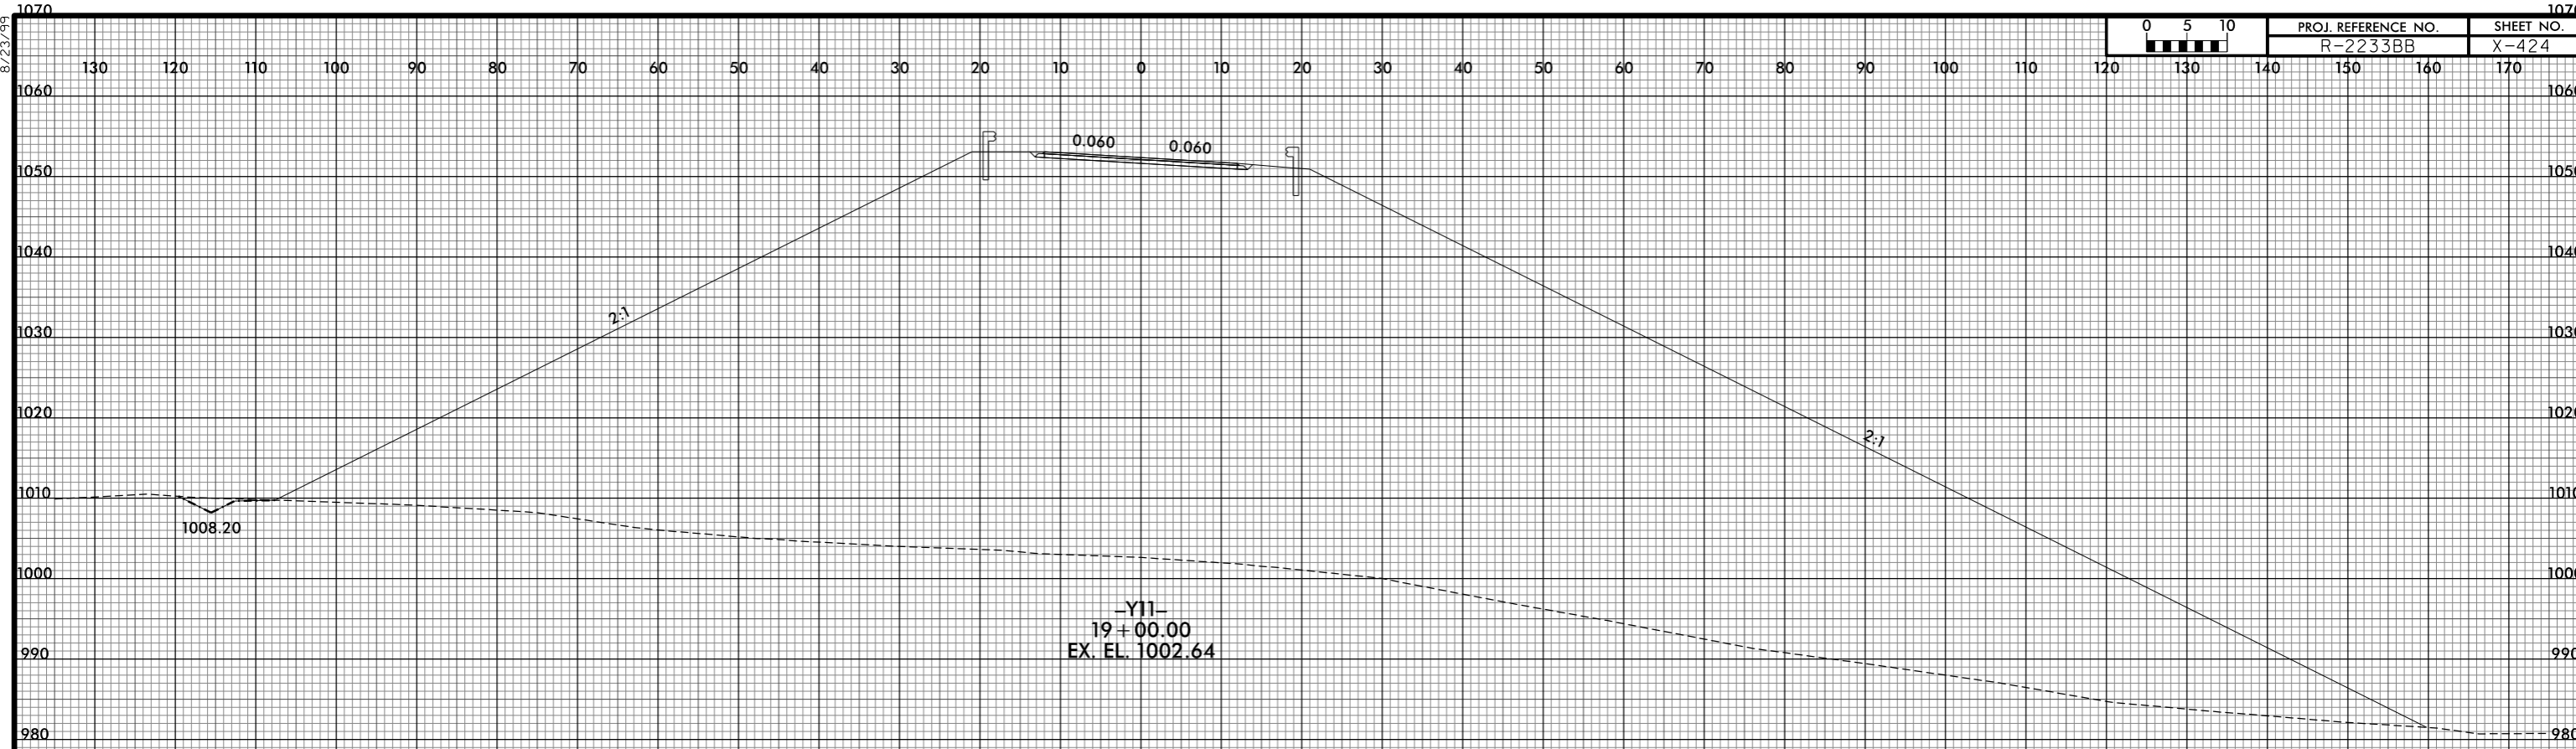

8/10/2021 10:25:15 PM  
I:\R2233BB\_R0Y\_XPL\_Y11.dgn  
USER: btorner