

8/23/99

260

250

240

230

220

210

200

190

180

170

160

150

140

130

120

110

100

90

80

70

60

50

40

30

20

10

0

10


20

30

40



PROJ. REFERENCE NO.	SHEET NO.
R-2233BB	X-425

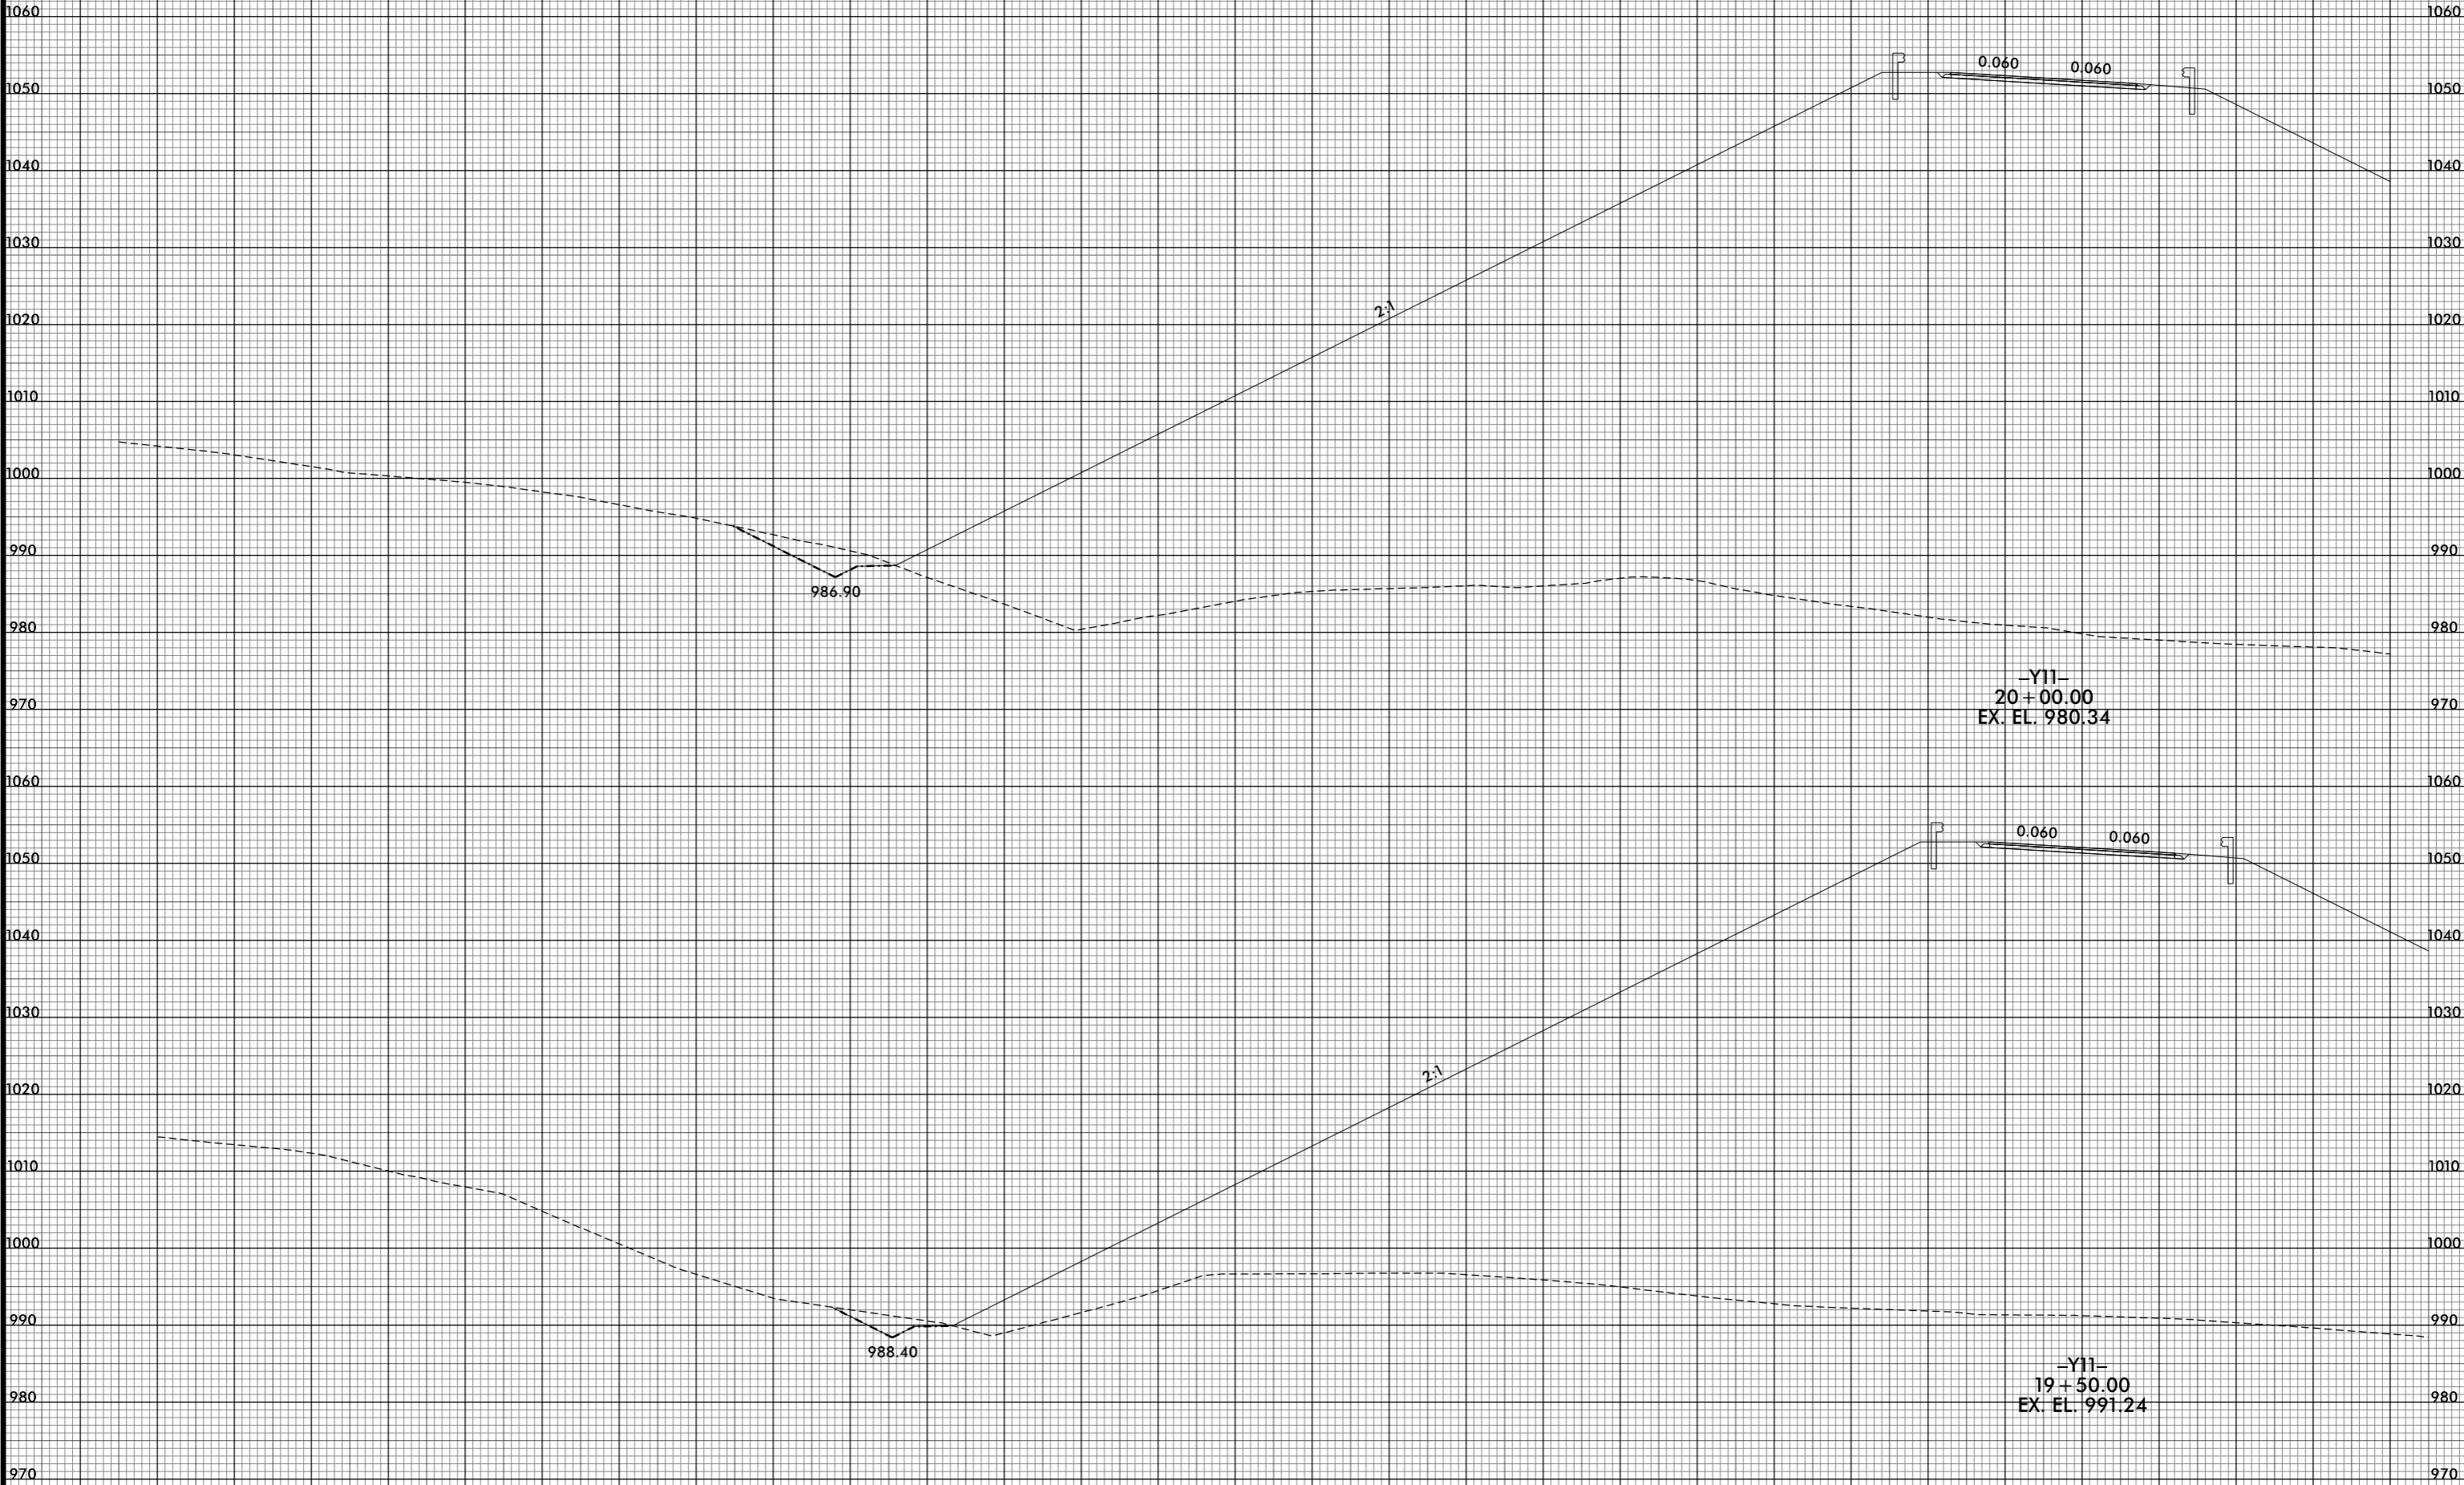

8/10/2021 10:21:17 PM

I:\R2233BB_ROY_XPL_Y11.dgn

USER: bst

260

250

240

230

220

210

200

190

180

170

160

150

140

130

120

110

100

90

80

70

60

50

40

30

20

10

0

10

20

30

40

-Y11-

19+50.00
EX. EL. 991.24

-Y11-
20+00.00
EX. EL. 980.34