



8/23/99

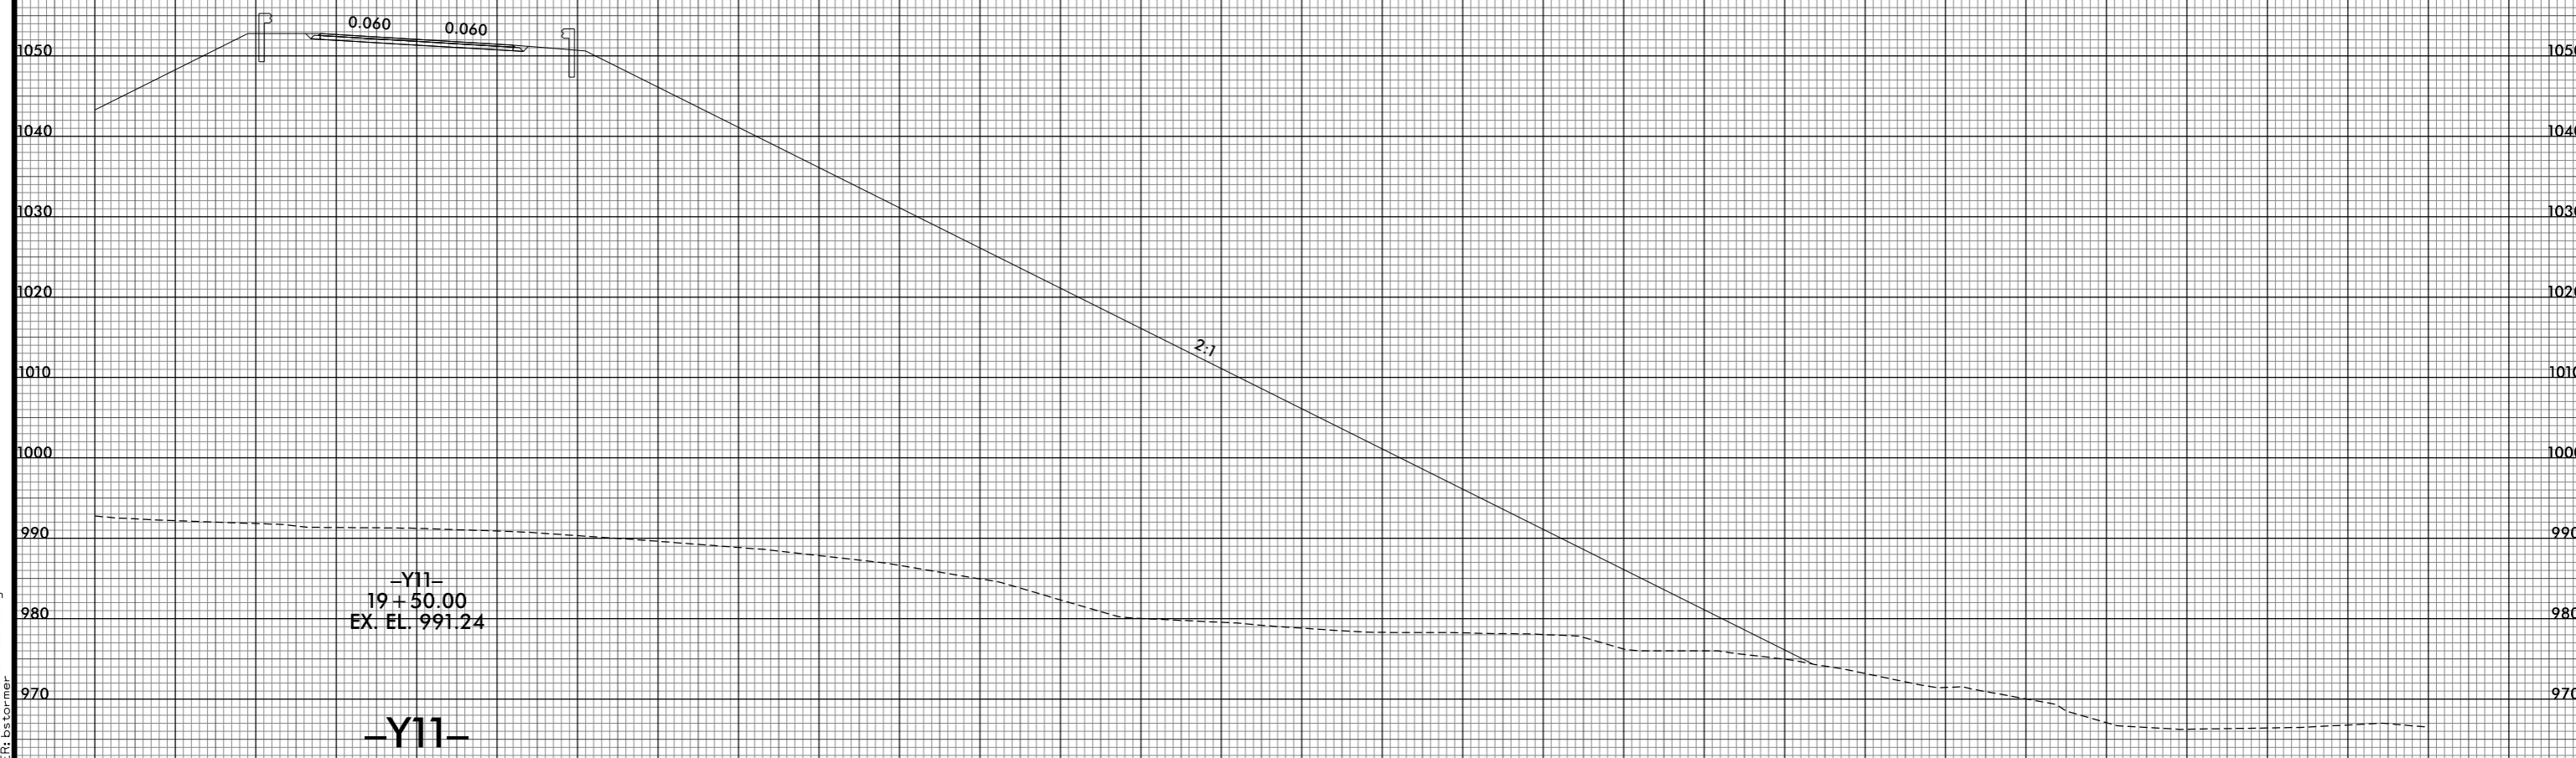

|                                 |                     |
|---------------------------------|---------------------|
| PROJ. REFERENCE NO.<br>R-2233BB | SHEET NO.<br>X-425A |
|---------------------------------|---------------------|

40 30 20 10 0 10 20 30 40 50 60 70 80 90 100 110 120 130 140 150 160 170 180 190 200 210 220 230 240 250 260

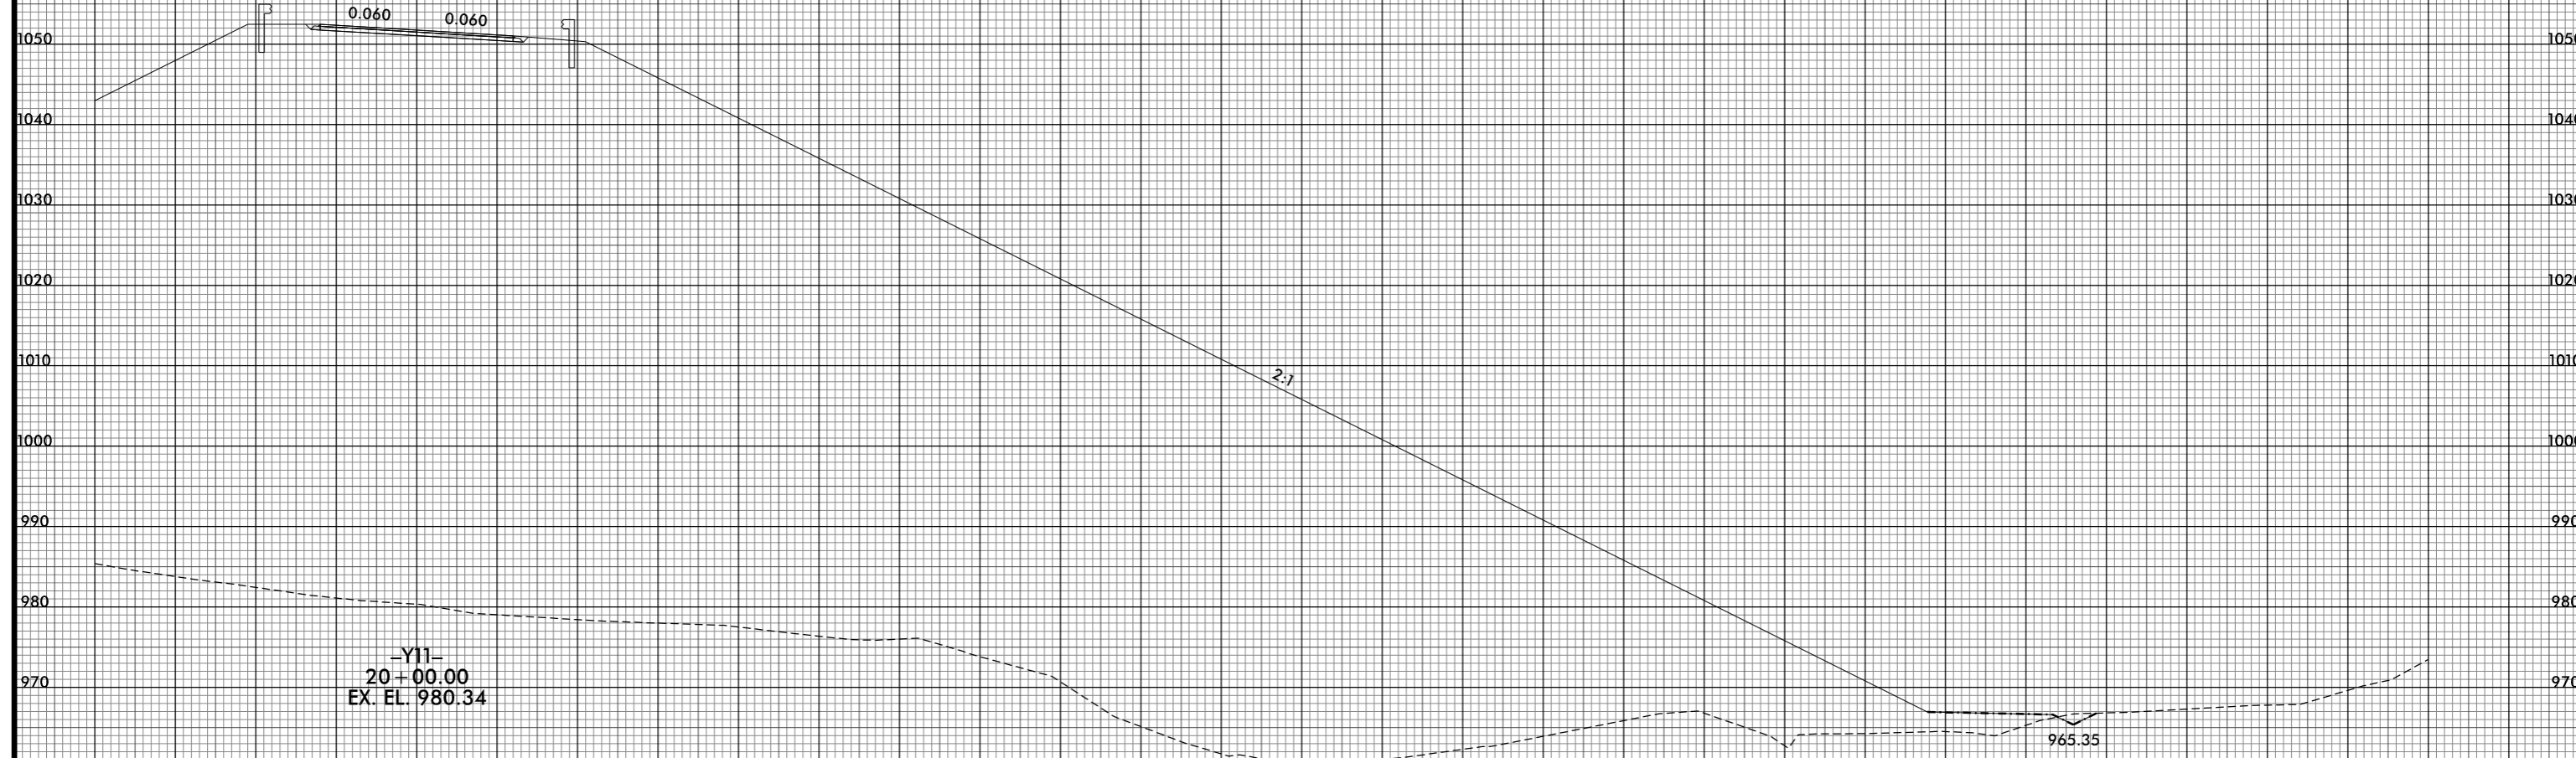

8/10/2021 10:02:19 PM  
I:\R2233BB\_ROY\_XPL\_Y11.dgn  
USER: btorner