


8/23/99

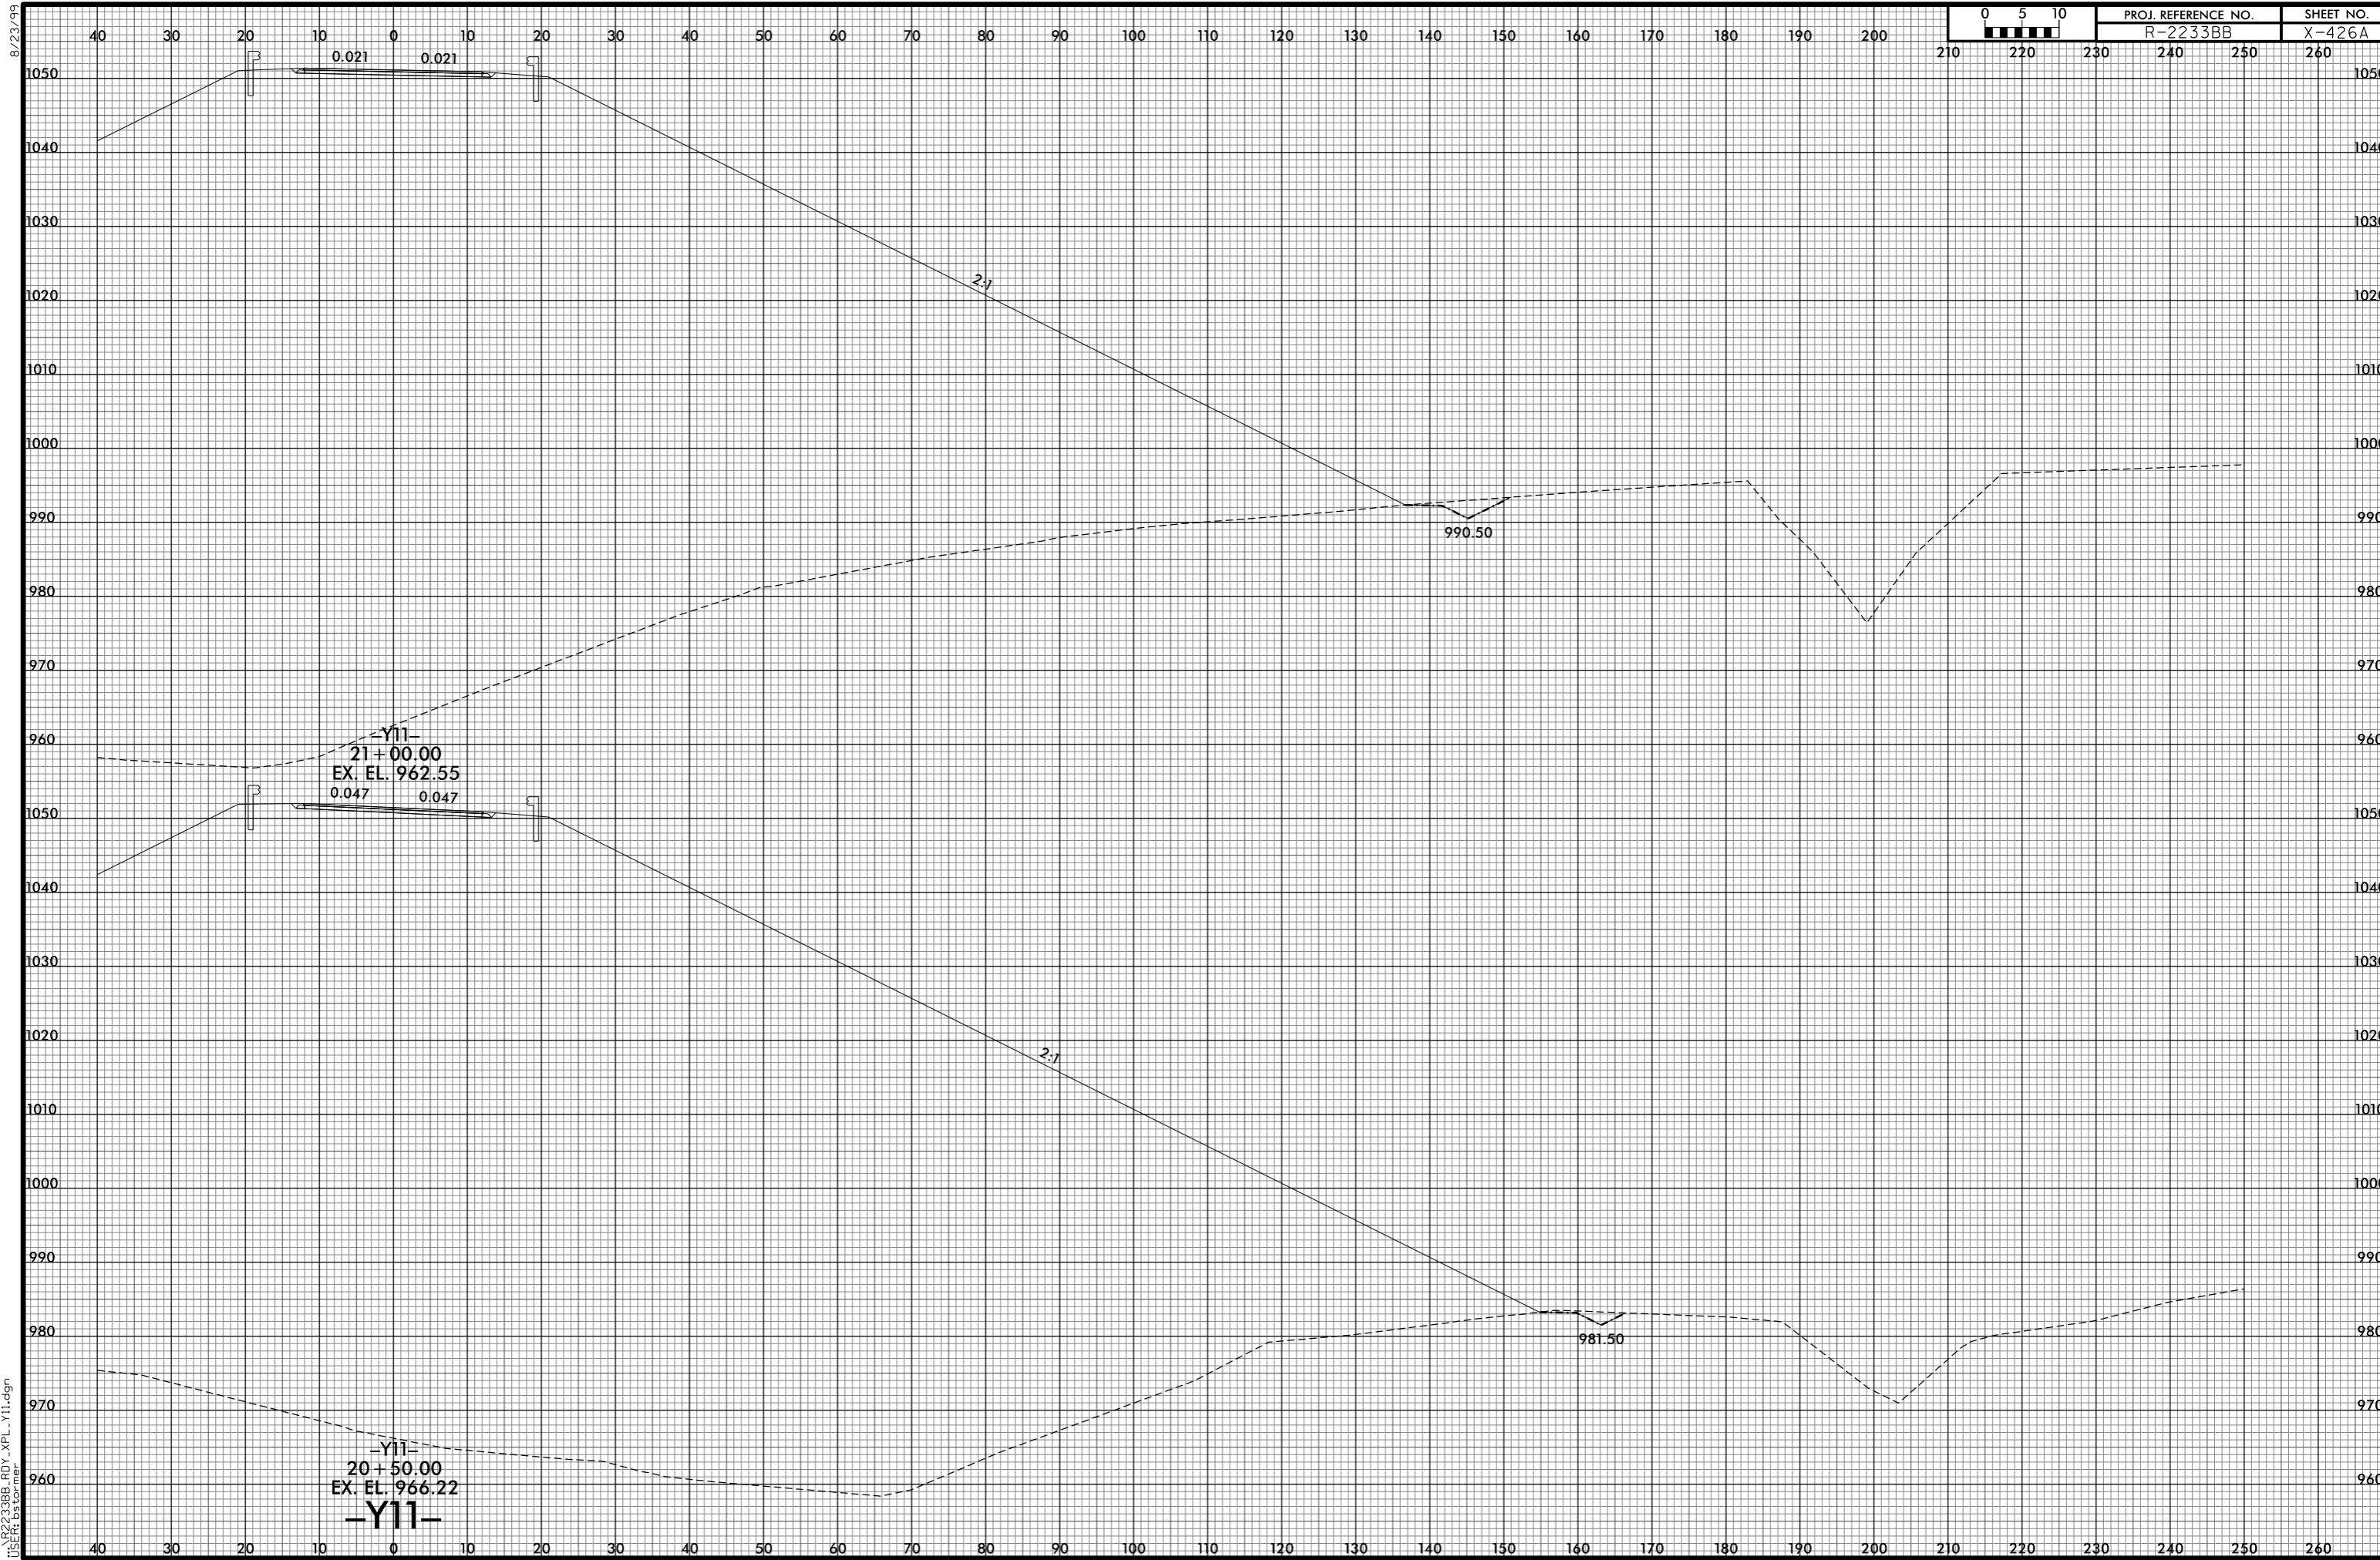

PROJ. REFERENCE NO.	SHEET NO.
R-2233BB	X-426A



8/10/2021 10:23:23 PM  
I:\R2233BB\_R0Y\_XPL\_Y11.dgn  
USER: es tomer