




40 30 20 10 0 10 20 30 40 50 60 70 80 90 100 110 120 130 140 150 160 170 180 190 200 210 220 230 240 250 260

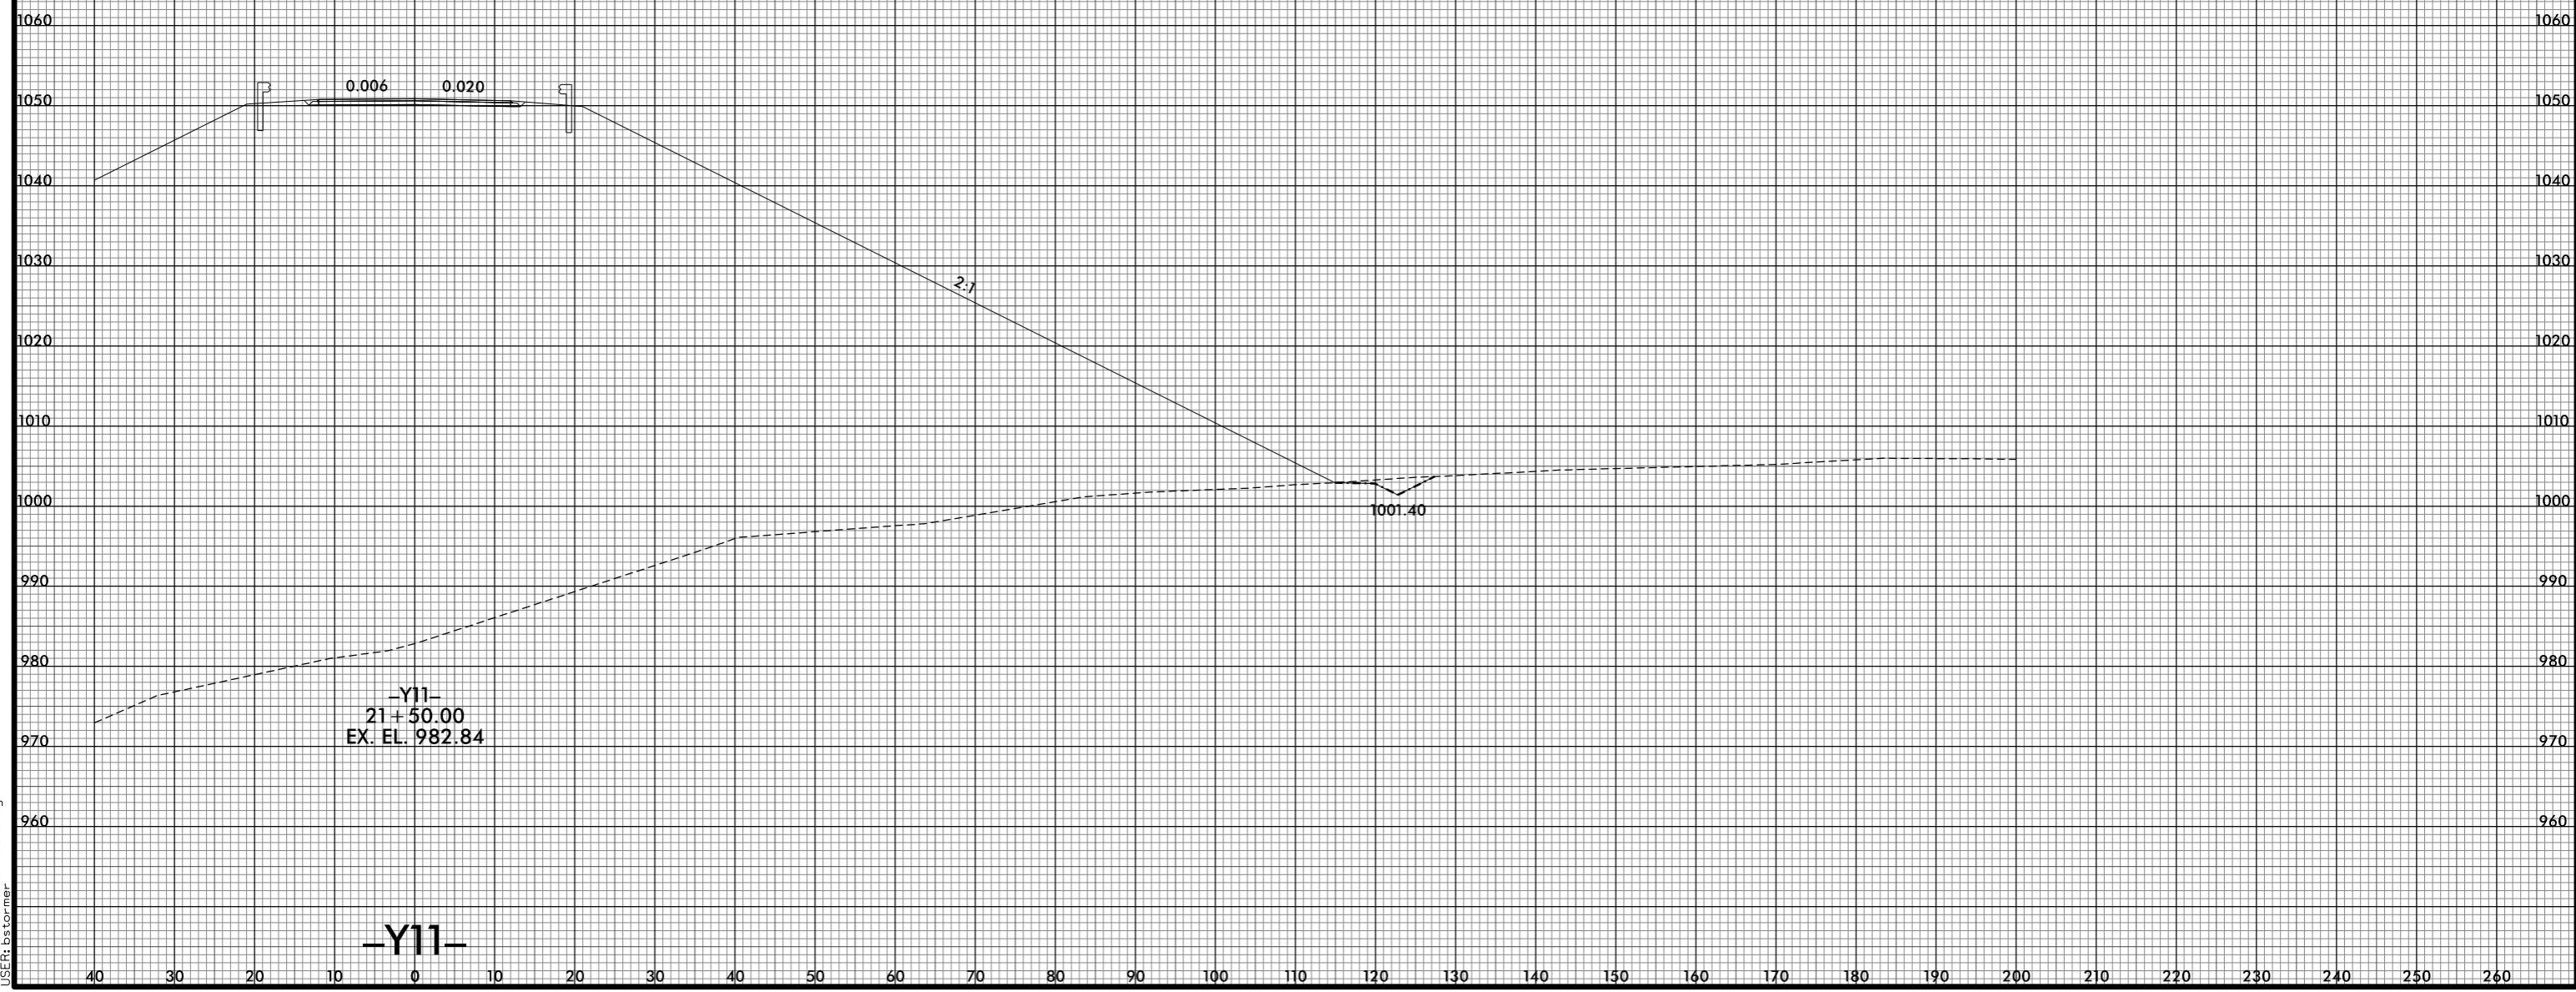

-Y11-
21+50.00
EX. EL. 982.84

-Y11-