


8/23/99

260 250 240 230 220 210 200 190 180 170 160 150 140 130 120 110 100 90 80 70 60 50 40 30 20 10 0 10 20 30 40



PROJ. REFERENCE NO.  
R-2233BB

SHEET NO.  
X-428

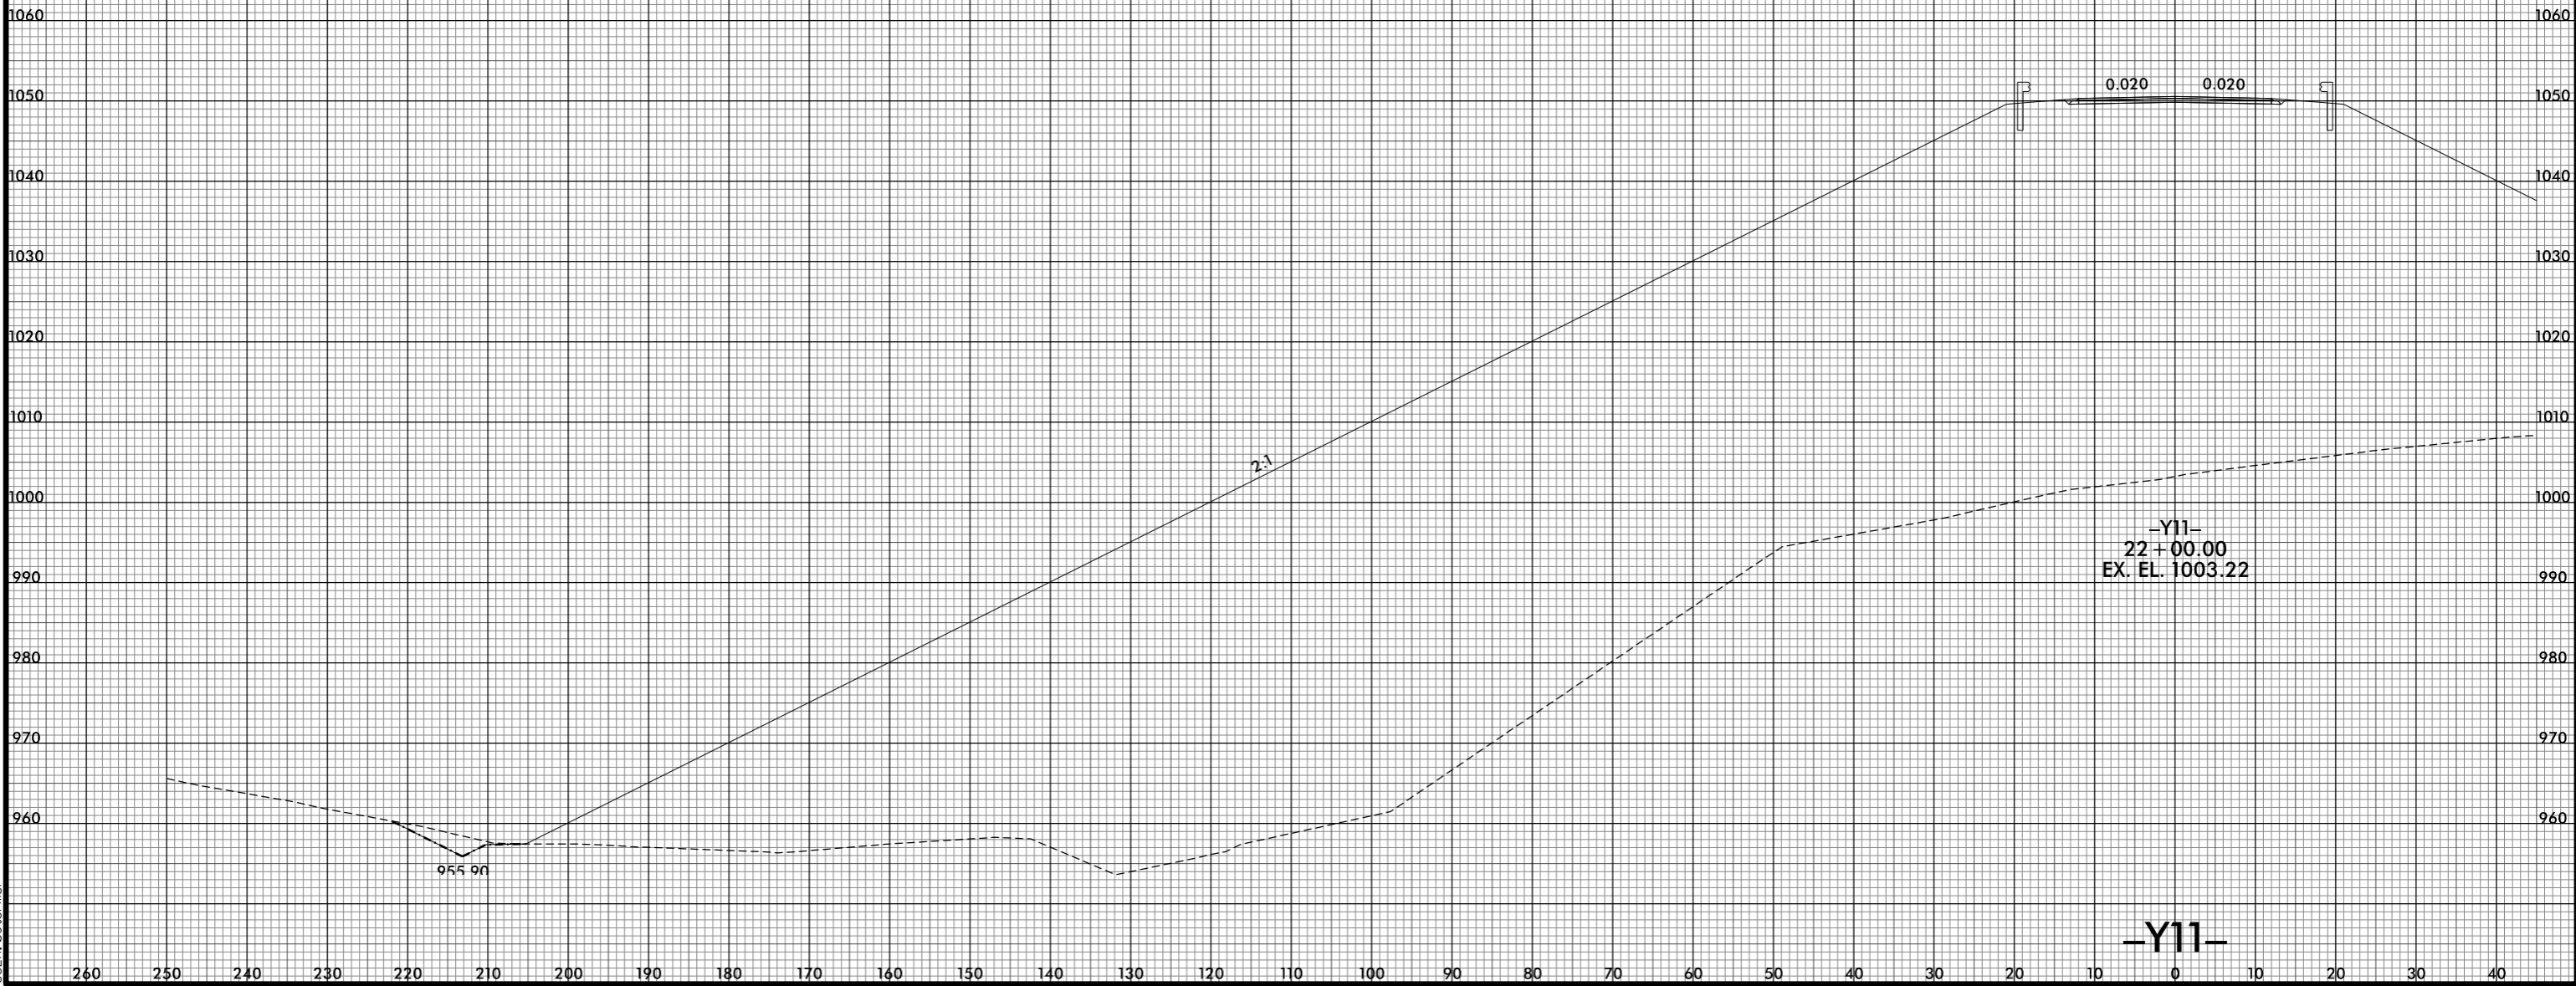

8/10/2021 10:28:28 PM  
I:\R2233BB\_R0Y\_XPL\_Y11.dgn  
User: ds for mer

955.96

2-1

0.020

0.020

-Y11-  
22+00.00  
EX. EL. 1003.22

-Y11-