



8/23/99

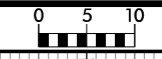

PROJ. REFERENCE NO.	SHEET NO.
R-2233BB	X-429

210 200 190 180 170 160 150 140 130 120 110 100 90 80 70 60 50 40 30 20 10 0 10 20 30 40 50 60 70 80 90

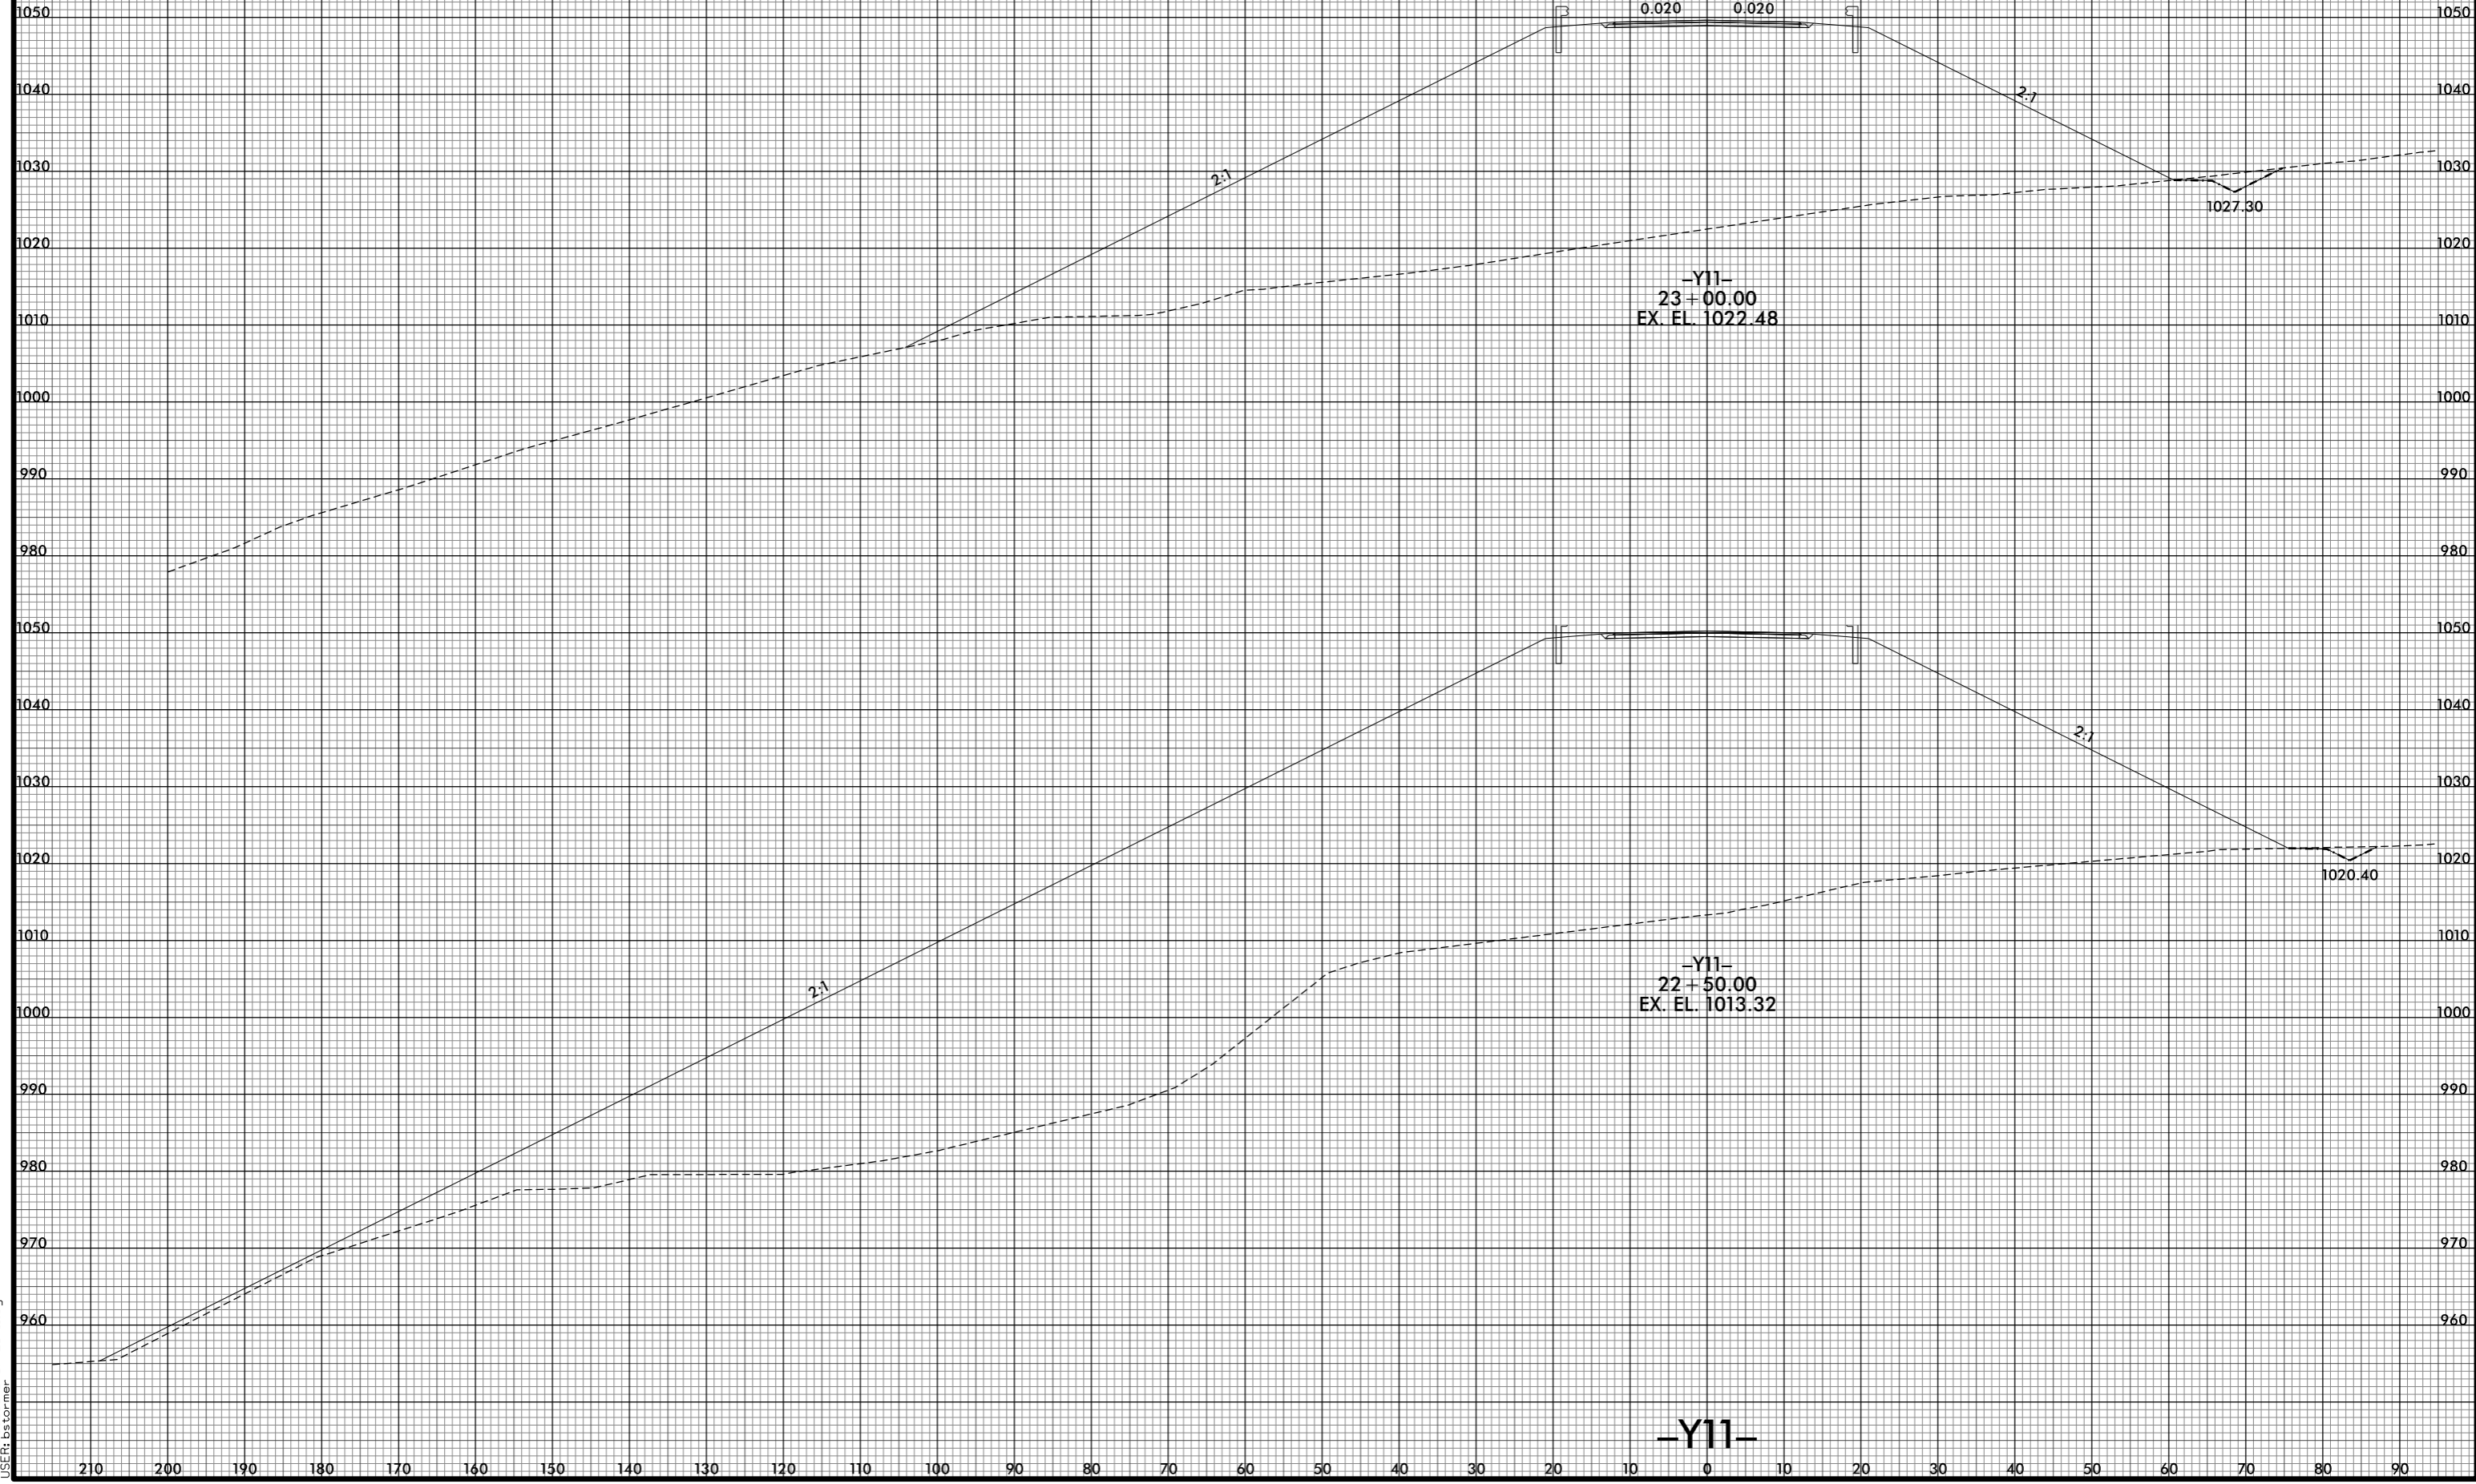

8/10/2021 10:02:32 PM  
I:\R2233BB\_R0Y\_XPL\_Y11.dgn  
USER: ds forner