


8/23/99



PROJ. REFERENCE NO. R-2233BB	SHEET NO. X-430
---------------------------------	--------------------

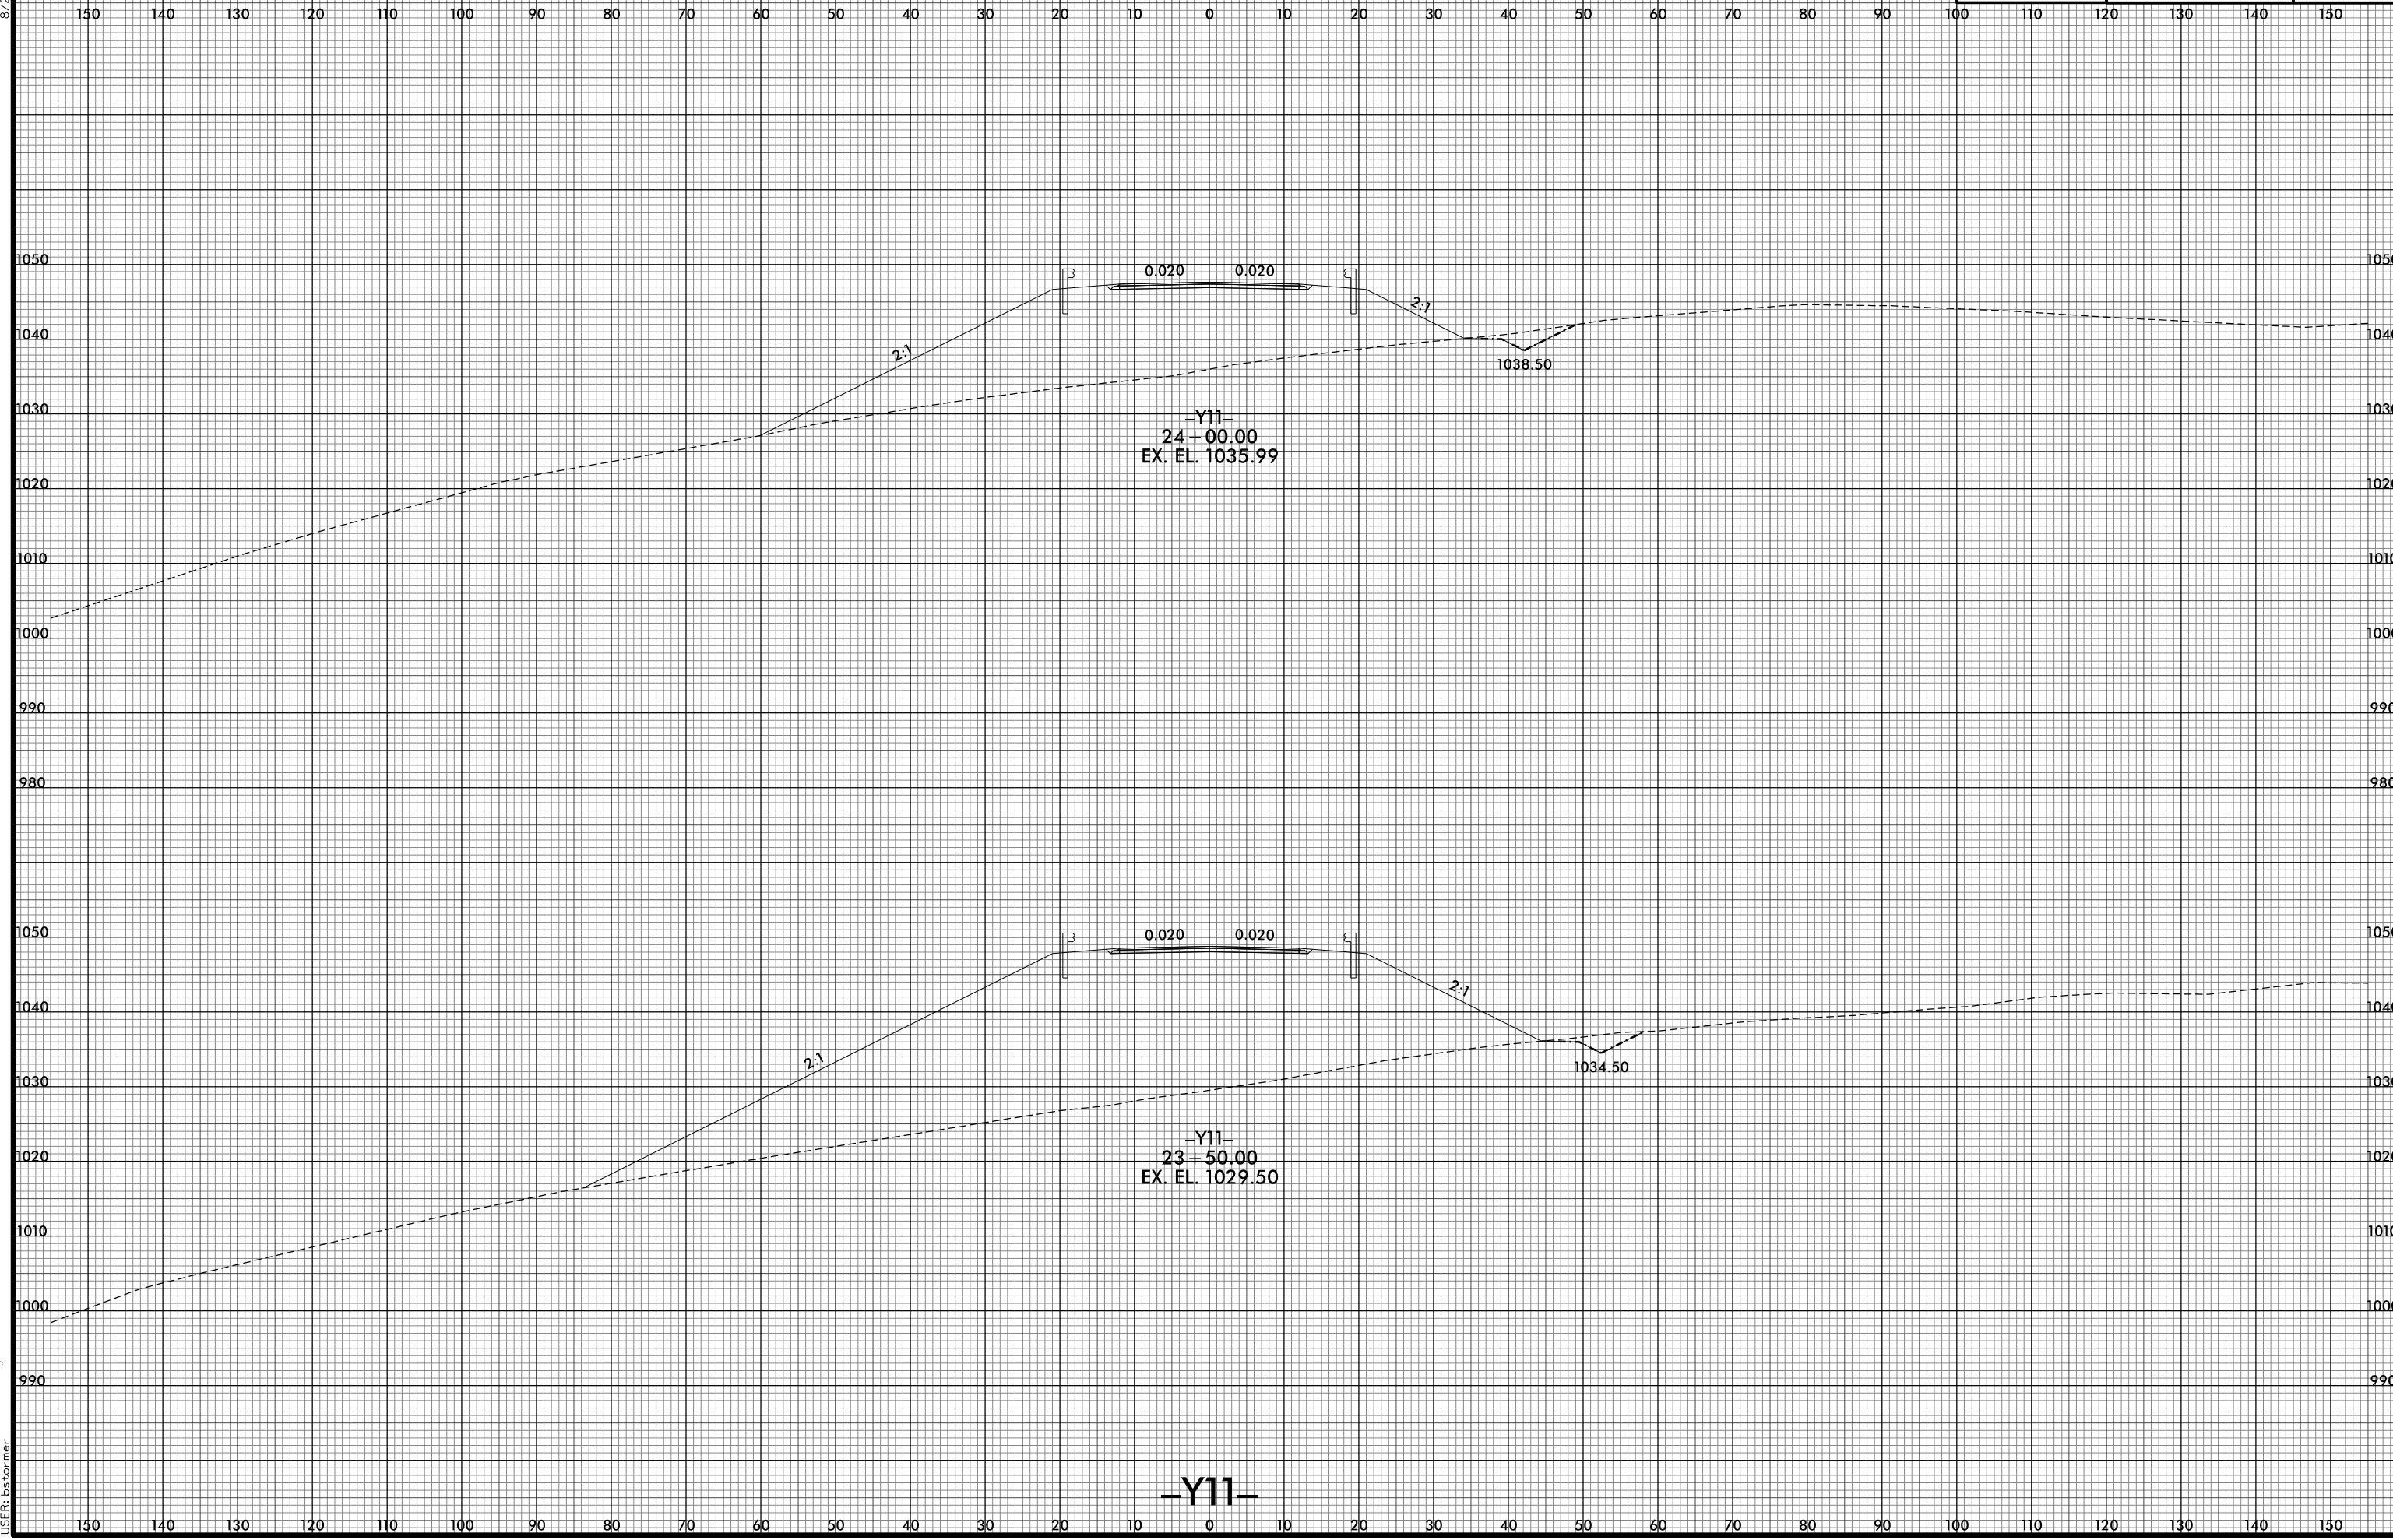

8/10/2021 10:23:33 PM
I:\R2233BB.RDY.XPL_Y11.dgn
USER: bstermer

-Y11-