


8/23/99

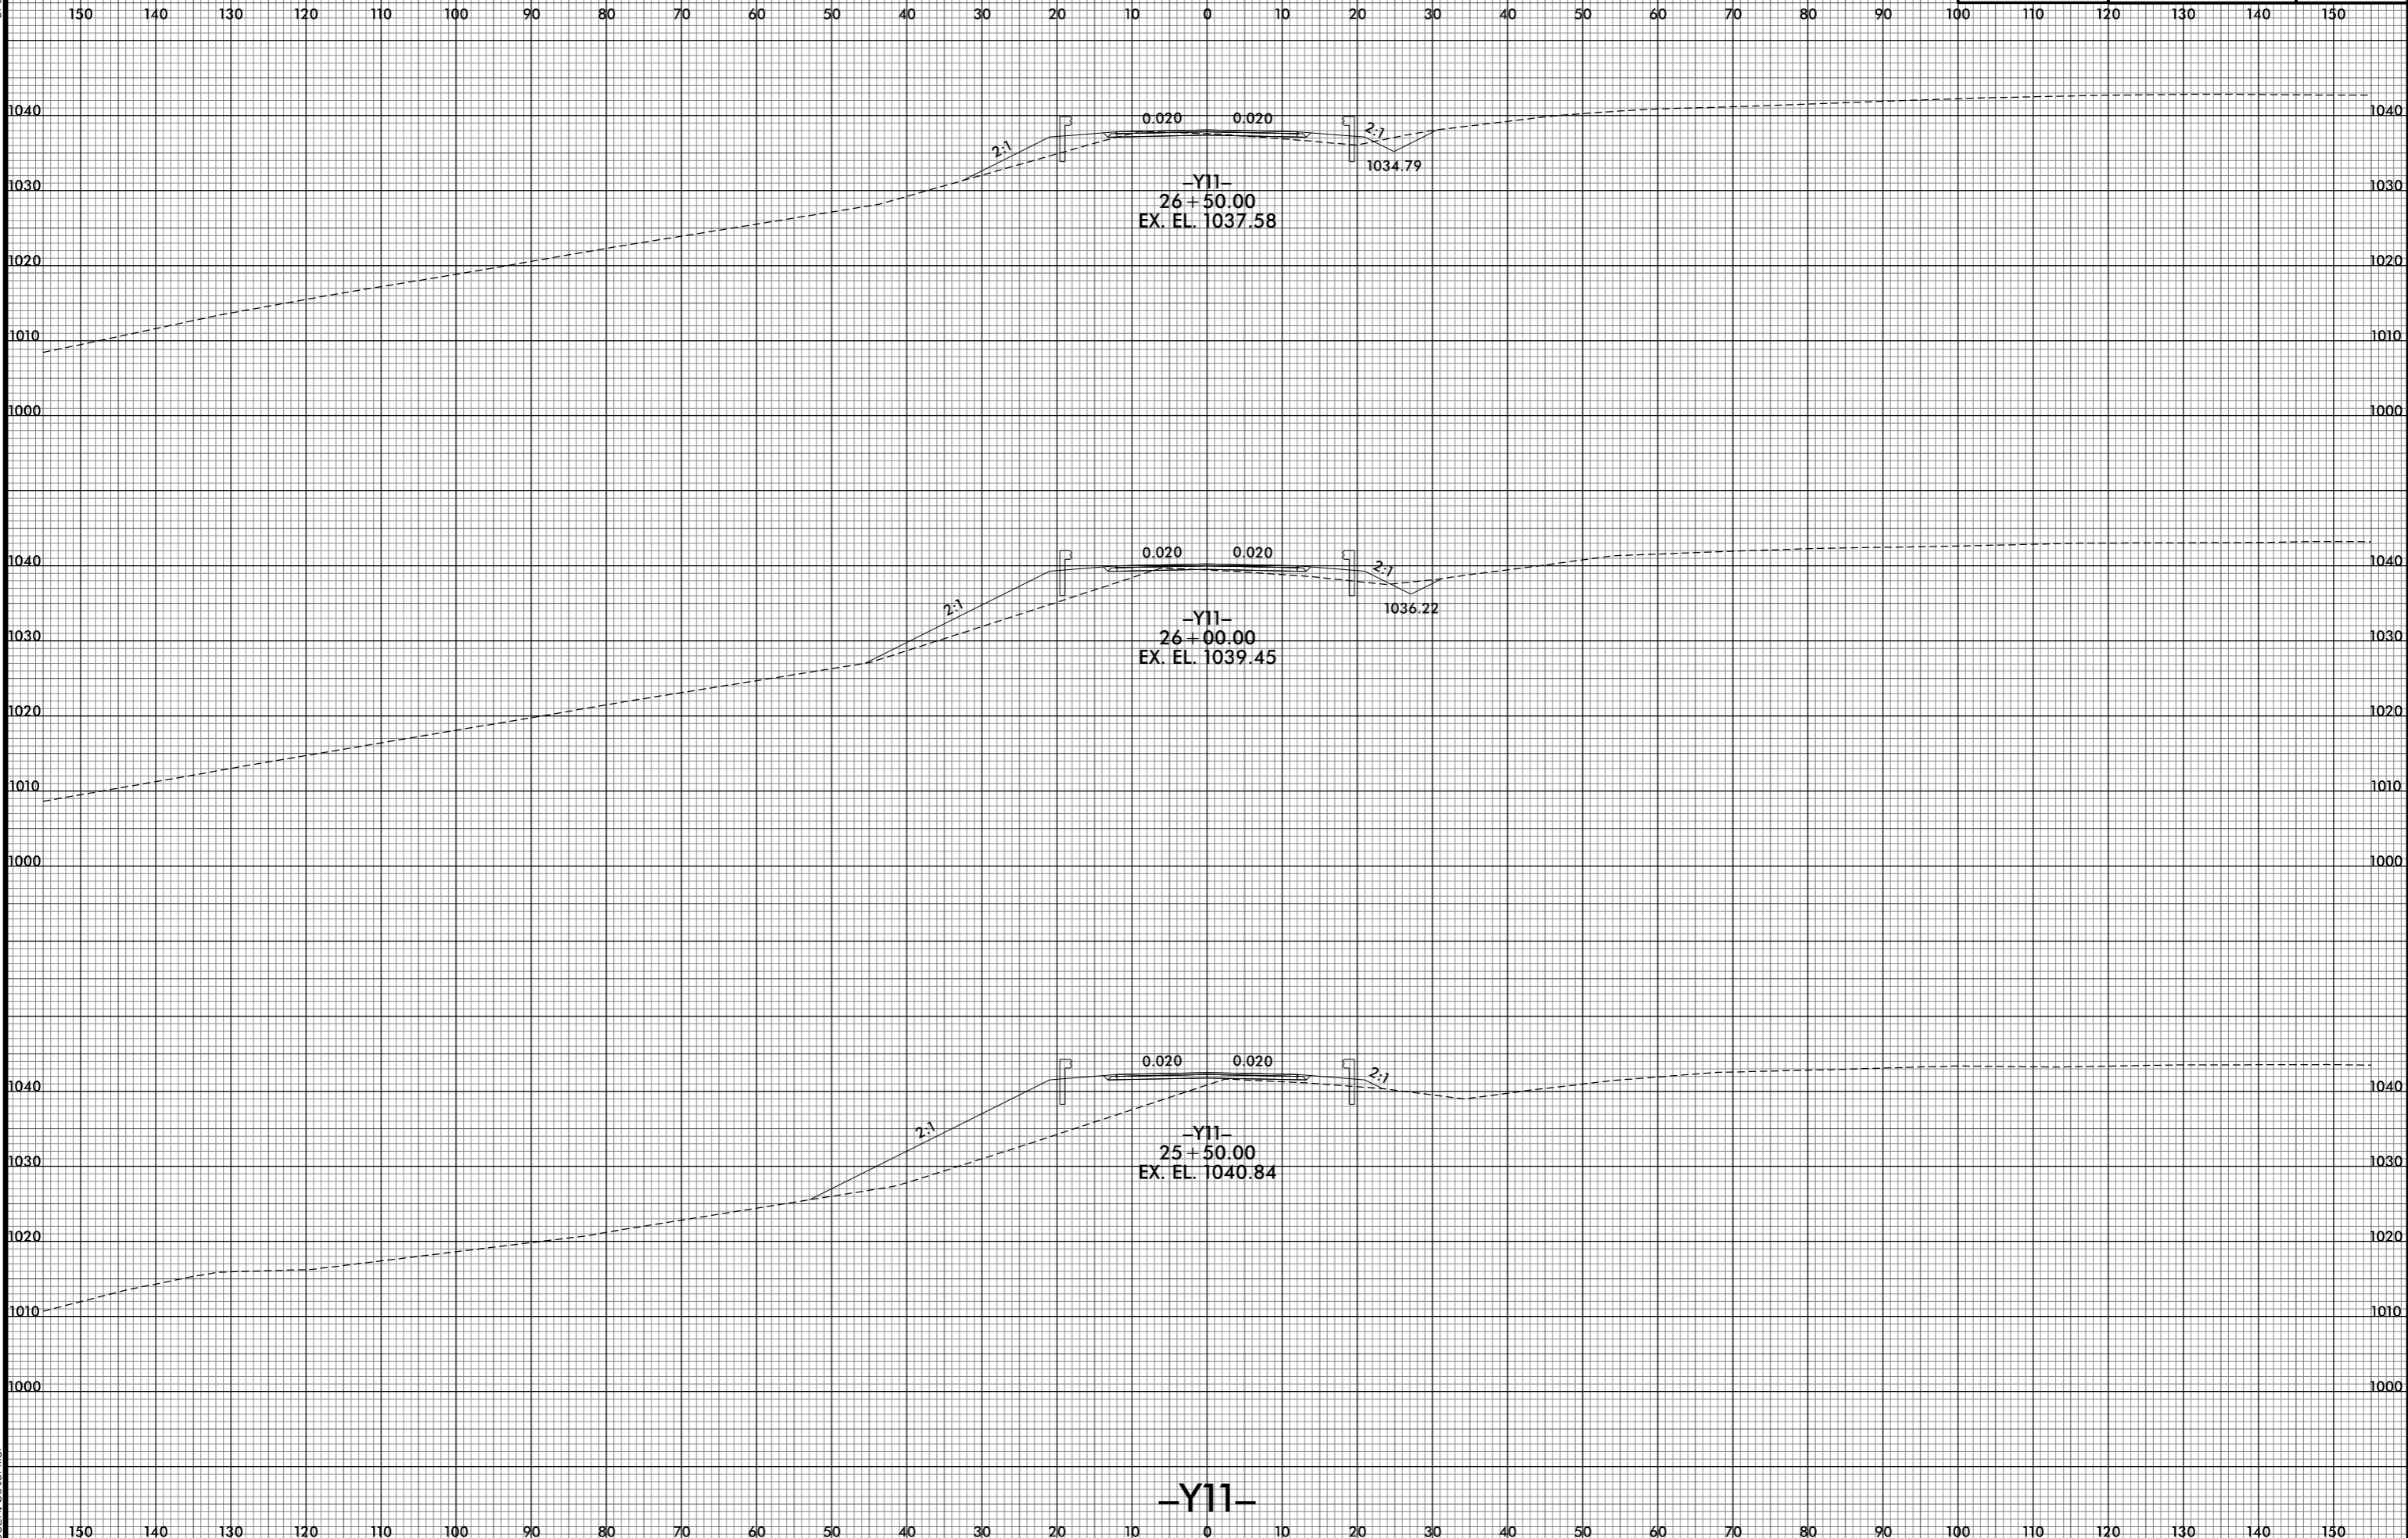

8/10/2021 10:23:37 PM  
I:\R2233BB\RDY\_XPL\_Y11.dgn  
USER: ds forner