


8/23/99



PROJ. REFERENCE NO.	SHEET NO.
R-2233BB	X-433

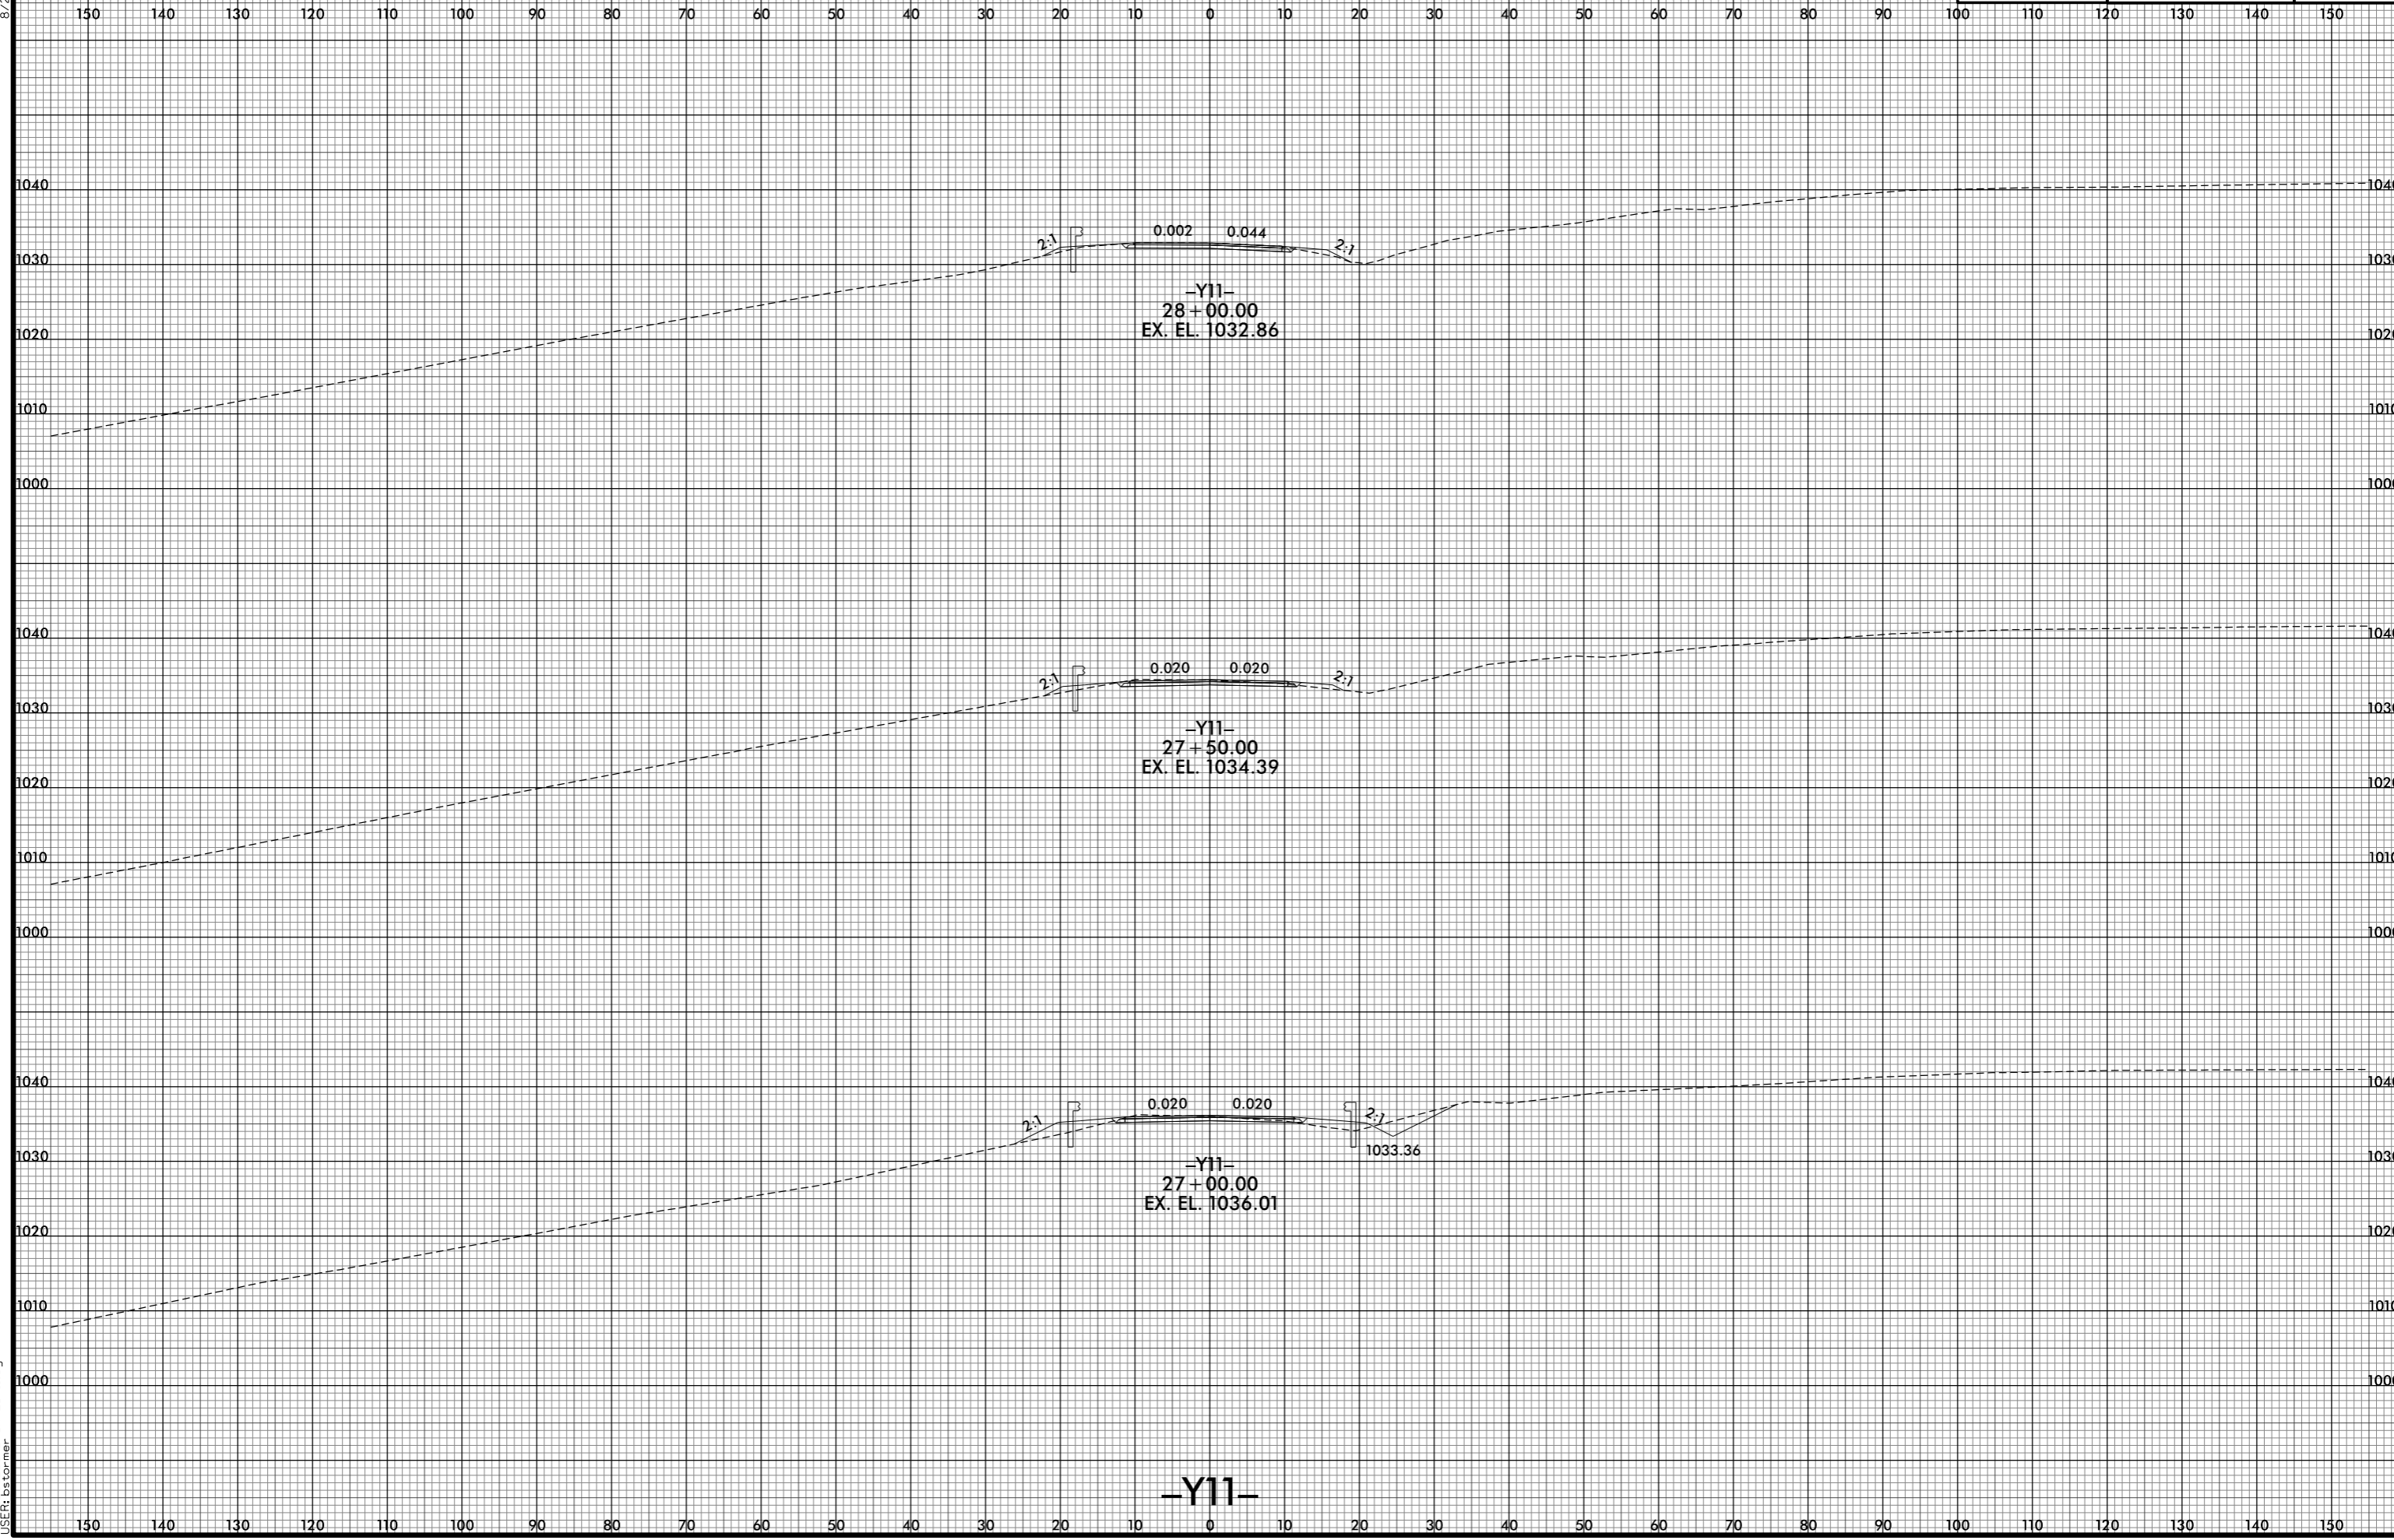

8/10/2021 10:23:39 PM
I:\R2233BB_R0Y_XPL_Y11.dgn
USER: bstormer

-Y11-