



8/23/99

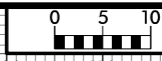

PROJ. REFERENCE NO. R-2233BB	SHEET NO. X-434
---------------------------------	--------------------

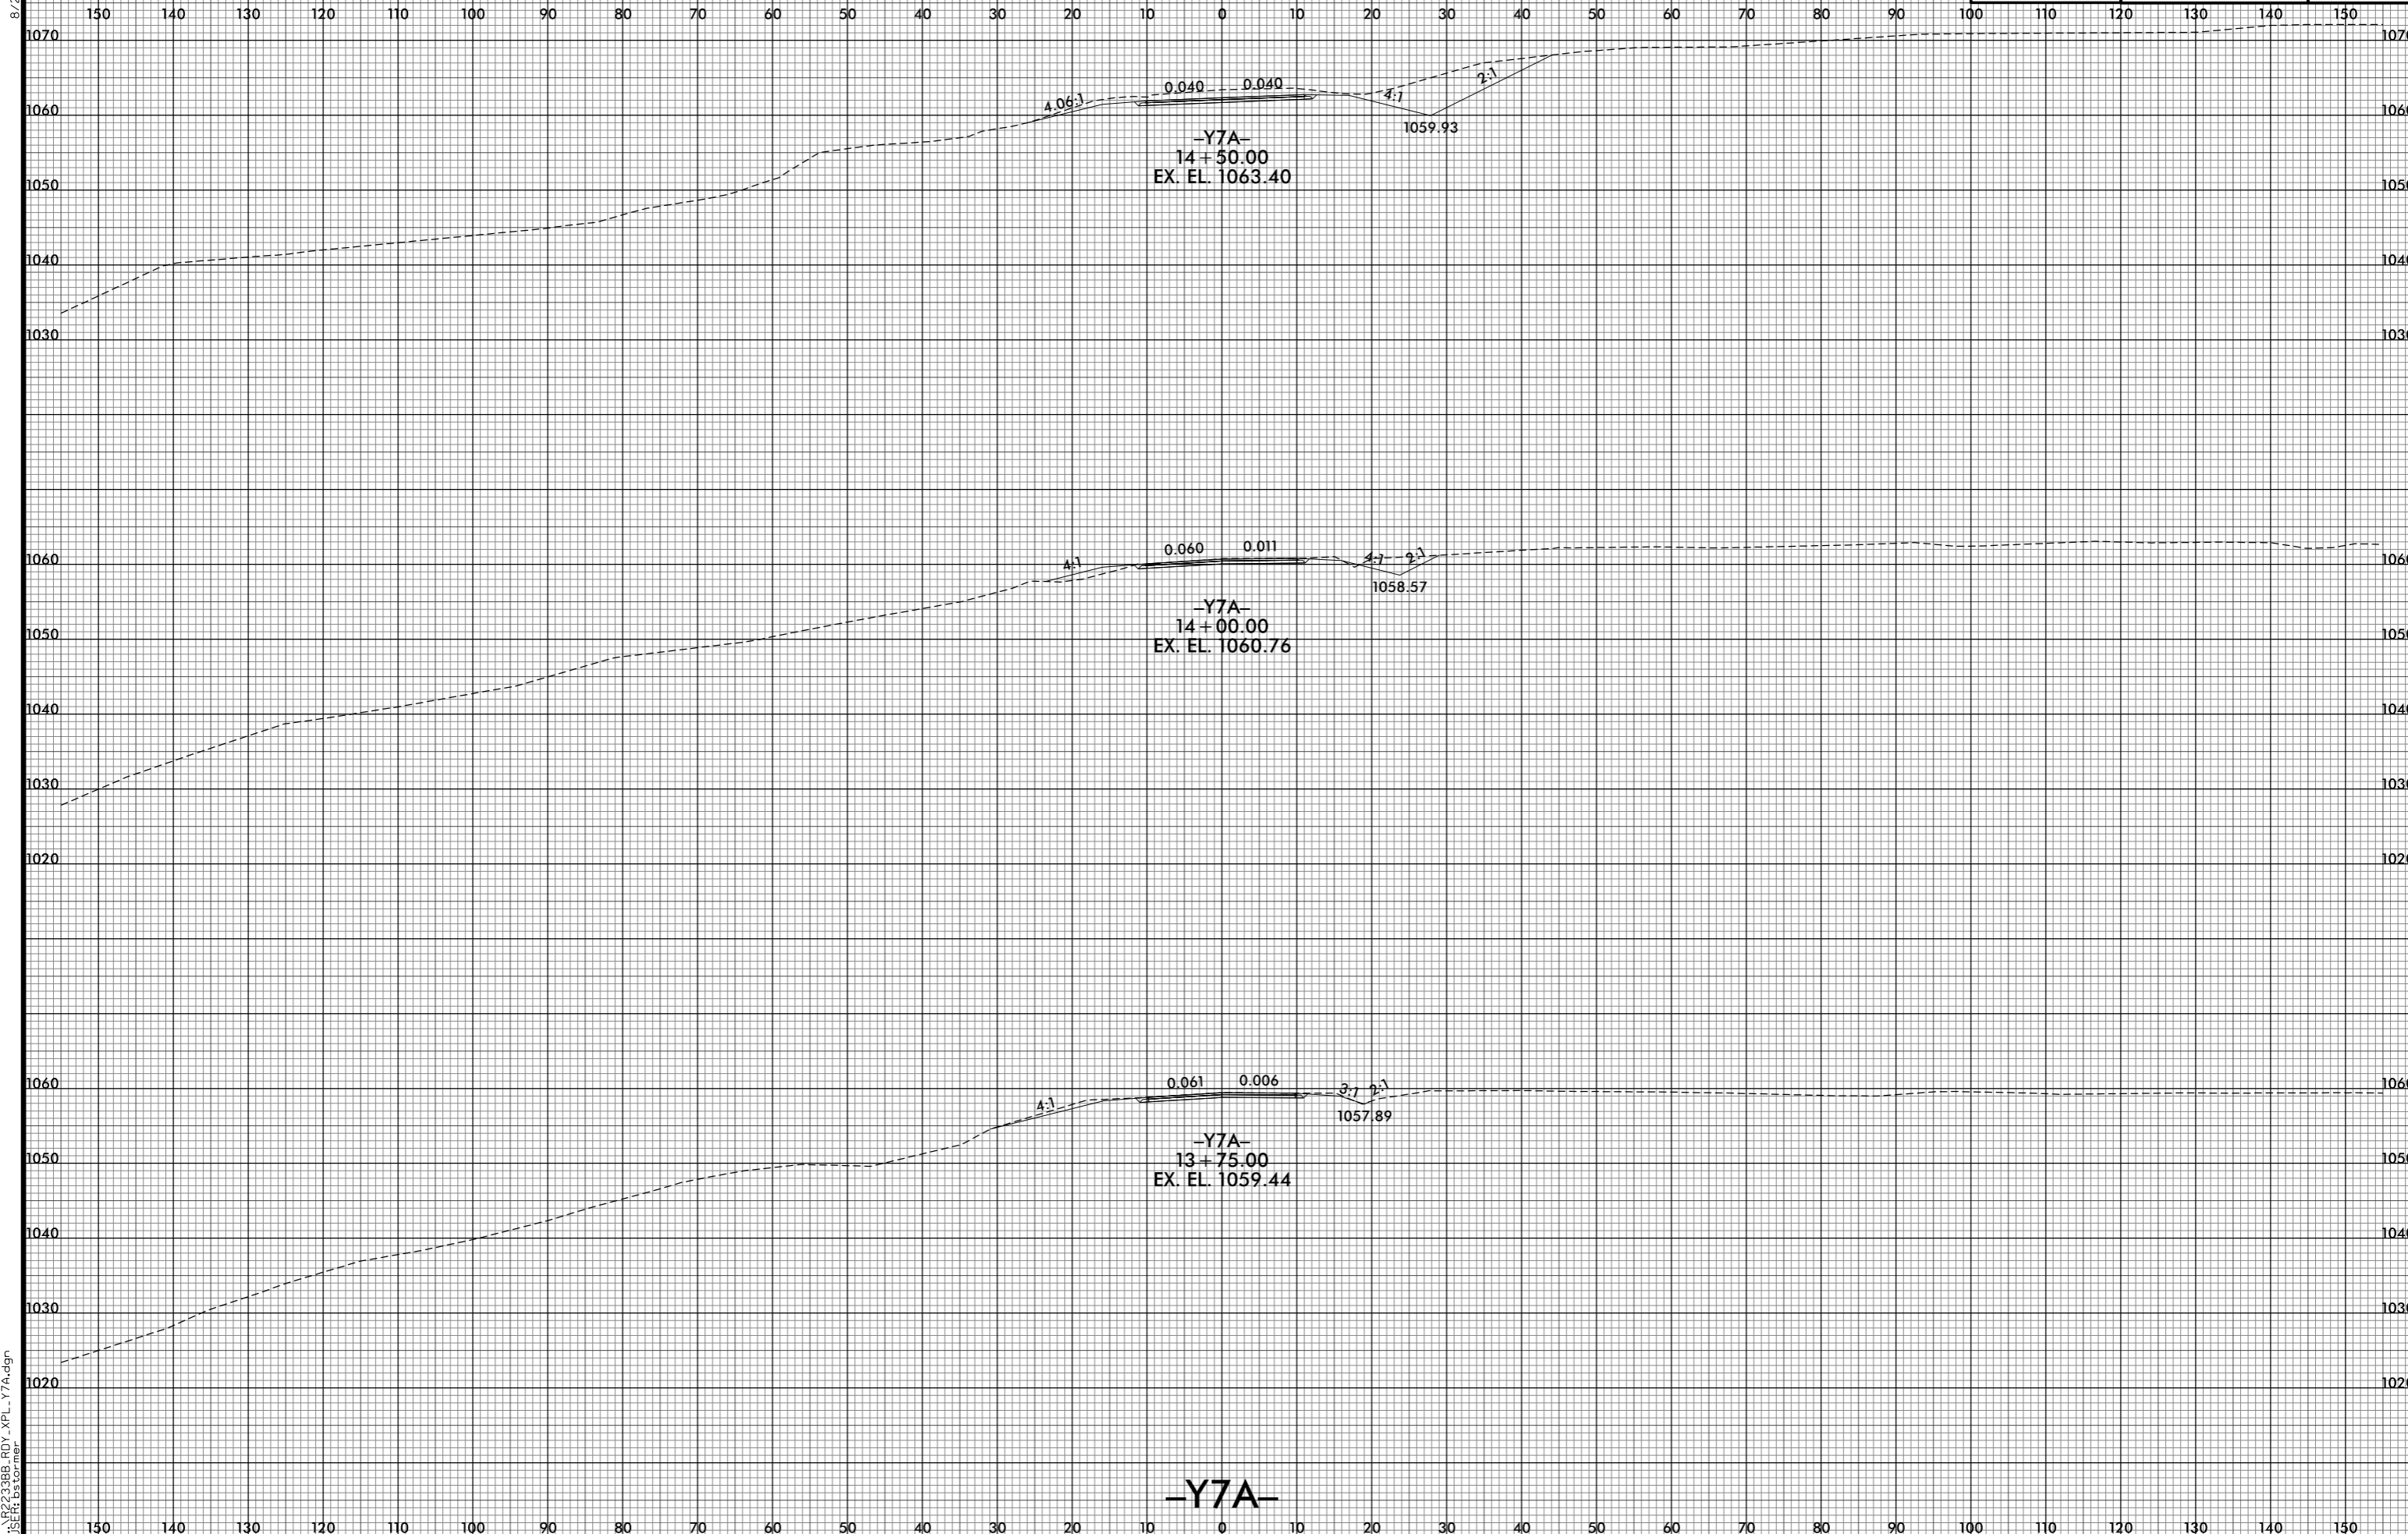

-Y7A-  
14 + 50.00  
EX. EL. 1063.40

-Y7A-  
14 + 00.00  
EX. EL. 1060.76

-Y7A-  
13 + 75.00  
EX. EL. 1059.44

-Y7A-

8/10/2021 10:02:41 PM  
I:\R2233BB.RDY.XPL\_Y7A.dgn  
USER: ds forner