


8/23/99



PROJ. REFERENCE NO.	SHEET NO.
R-2233BB	X-439

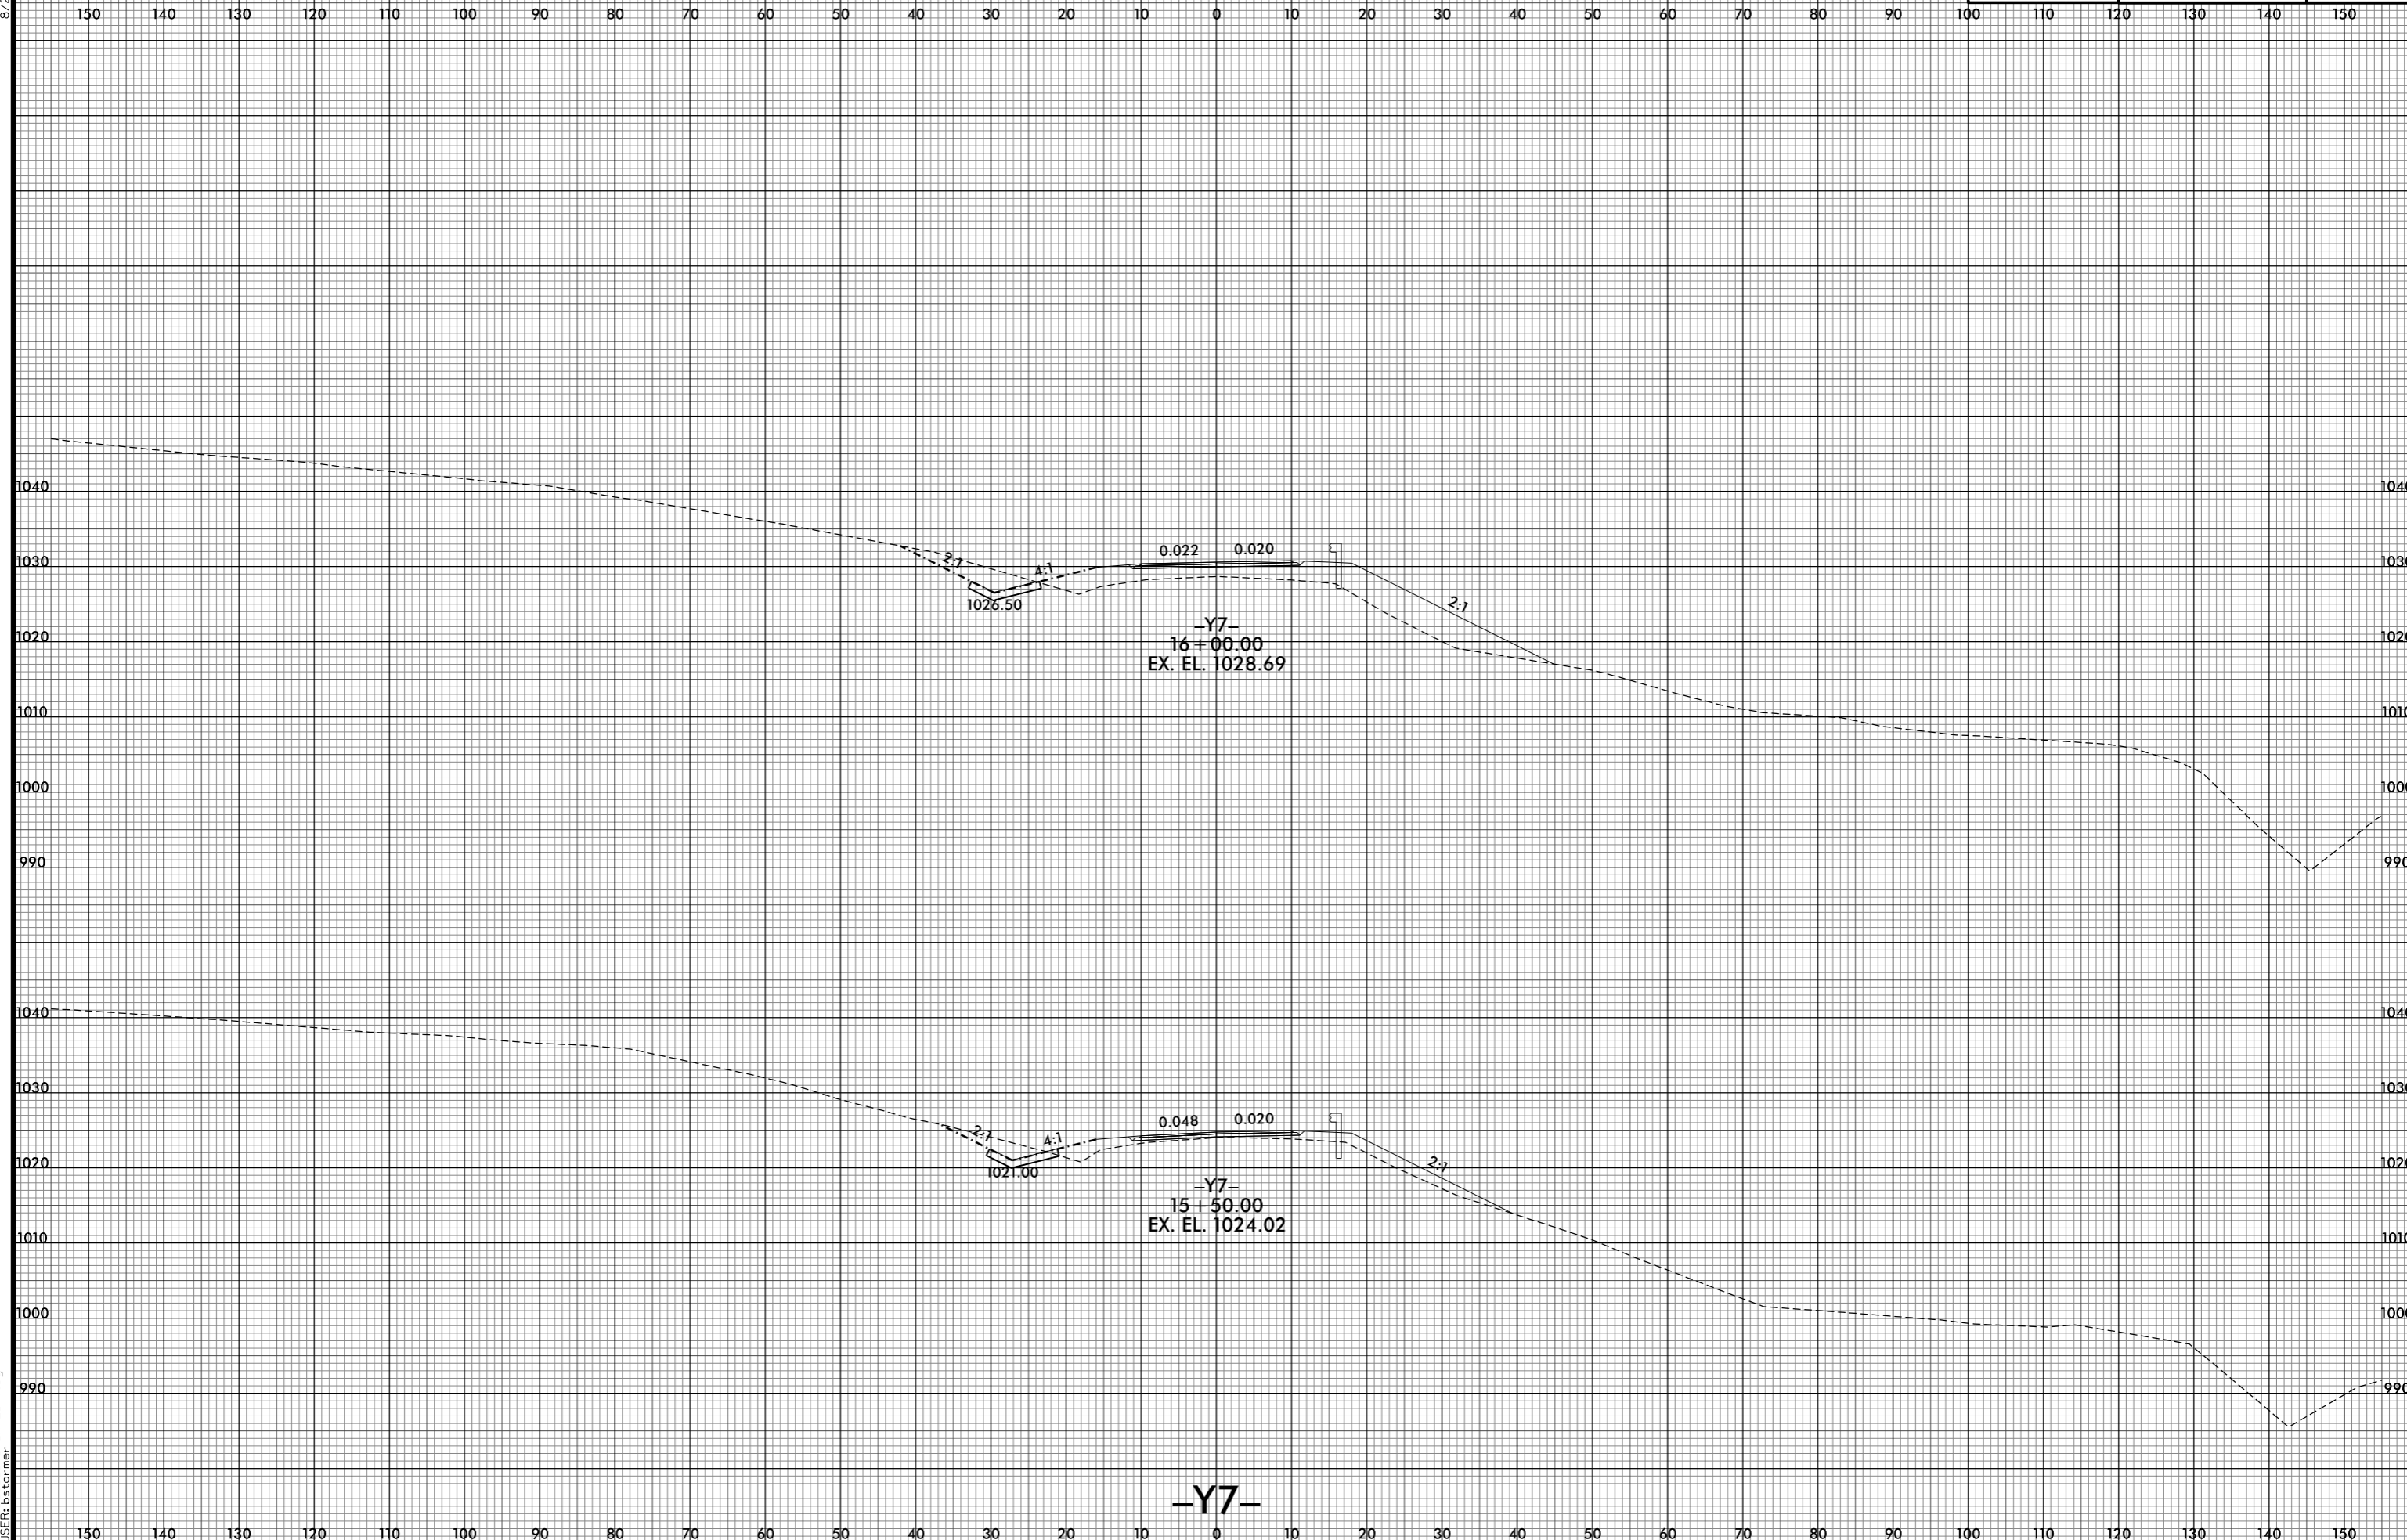

8/10/2021 10:30:02 PM
I:\R2233BB.RDY.XPL_Y7.dgn
USER: bstermer

-Y7-