


8/23/99



PROJ. REFERENCE NO.	SHEET NO.
R-2233BB	X-442

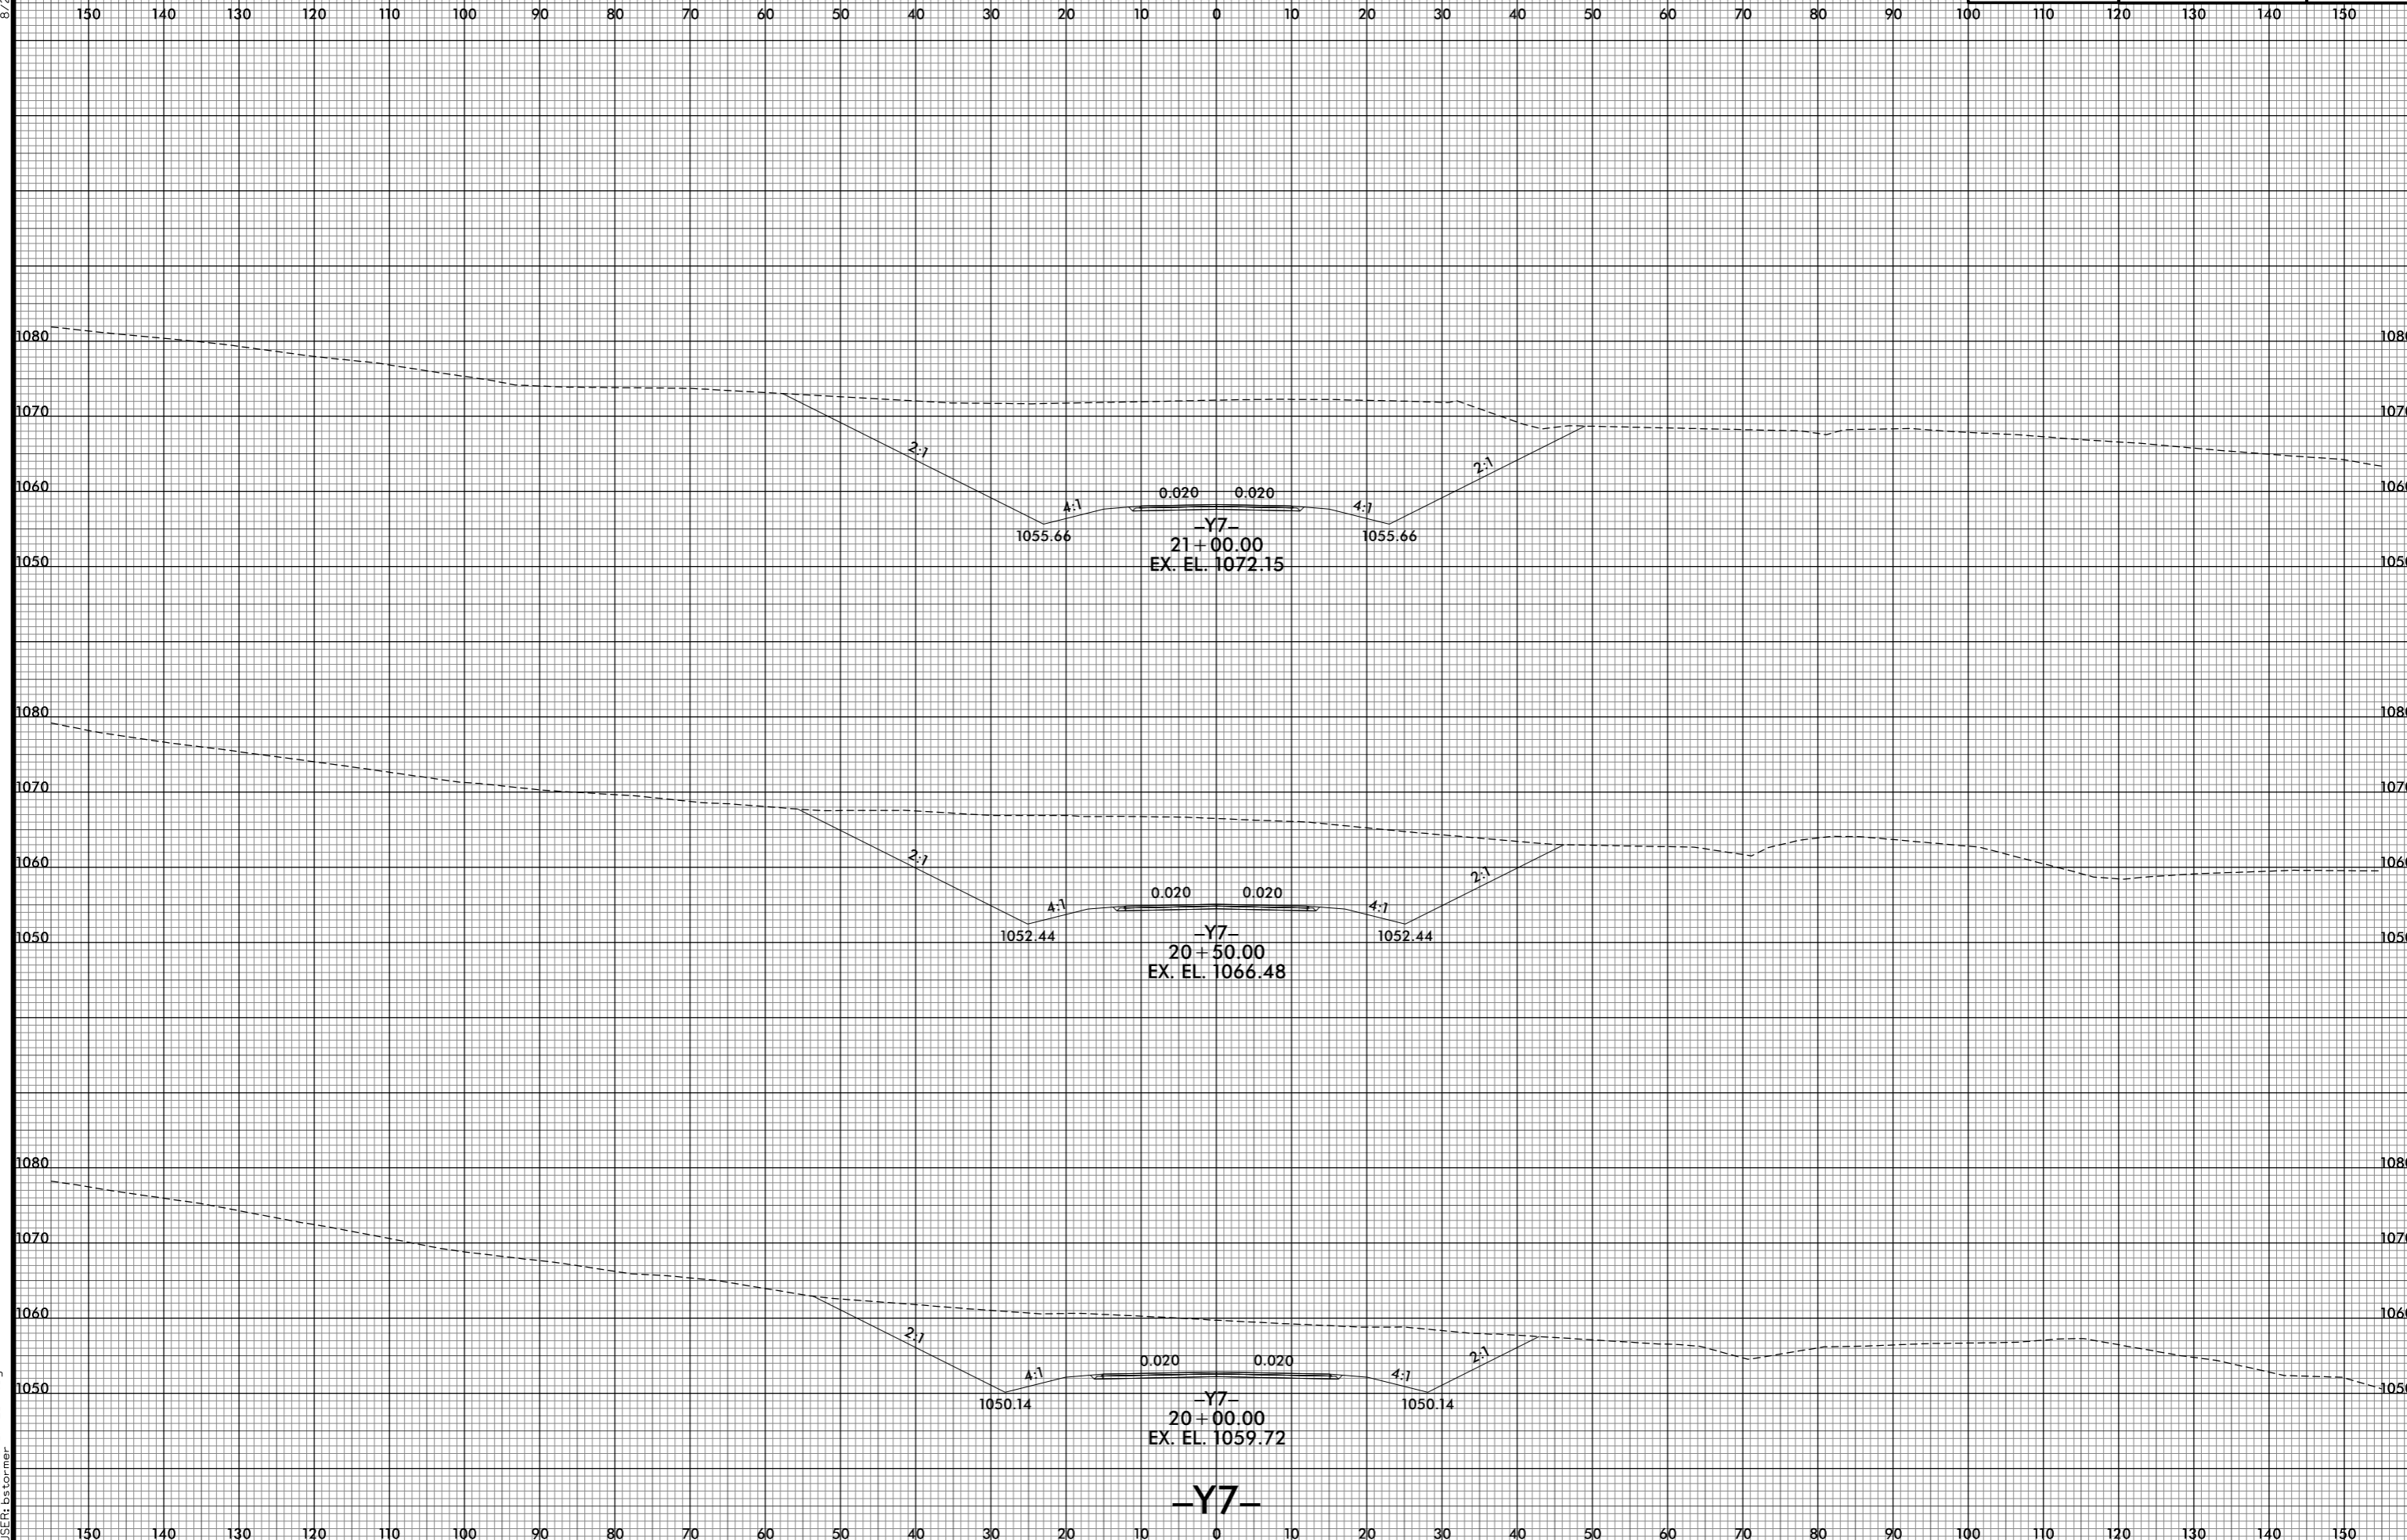

8/10/2021 10:30:07 PM
I:\R2233BB\RDY_XPL_Y7.dgn
USER: ds for mer

-Y7-