


8/23/99

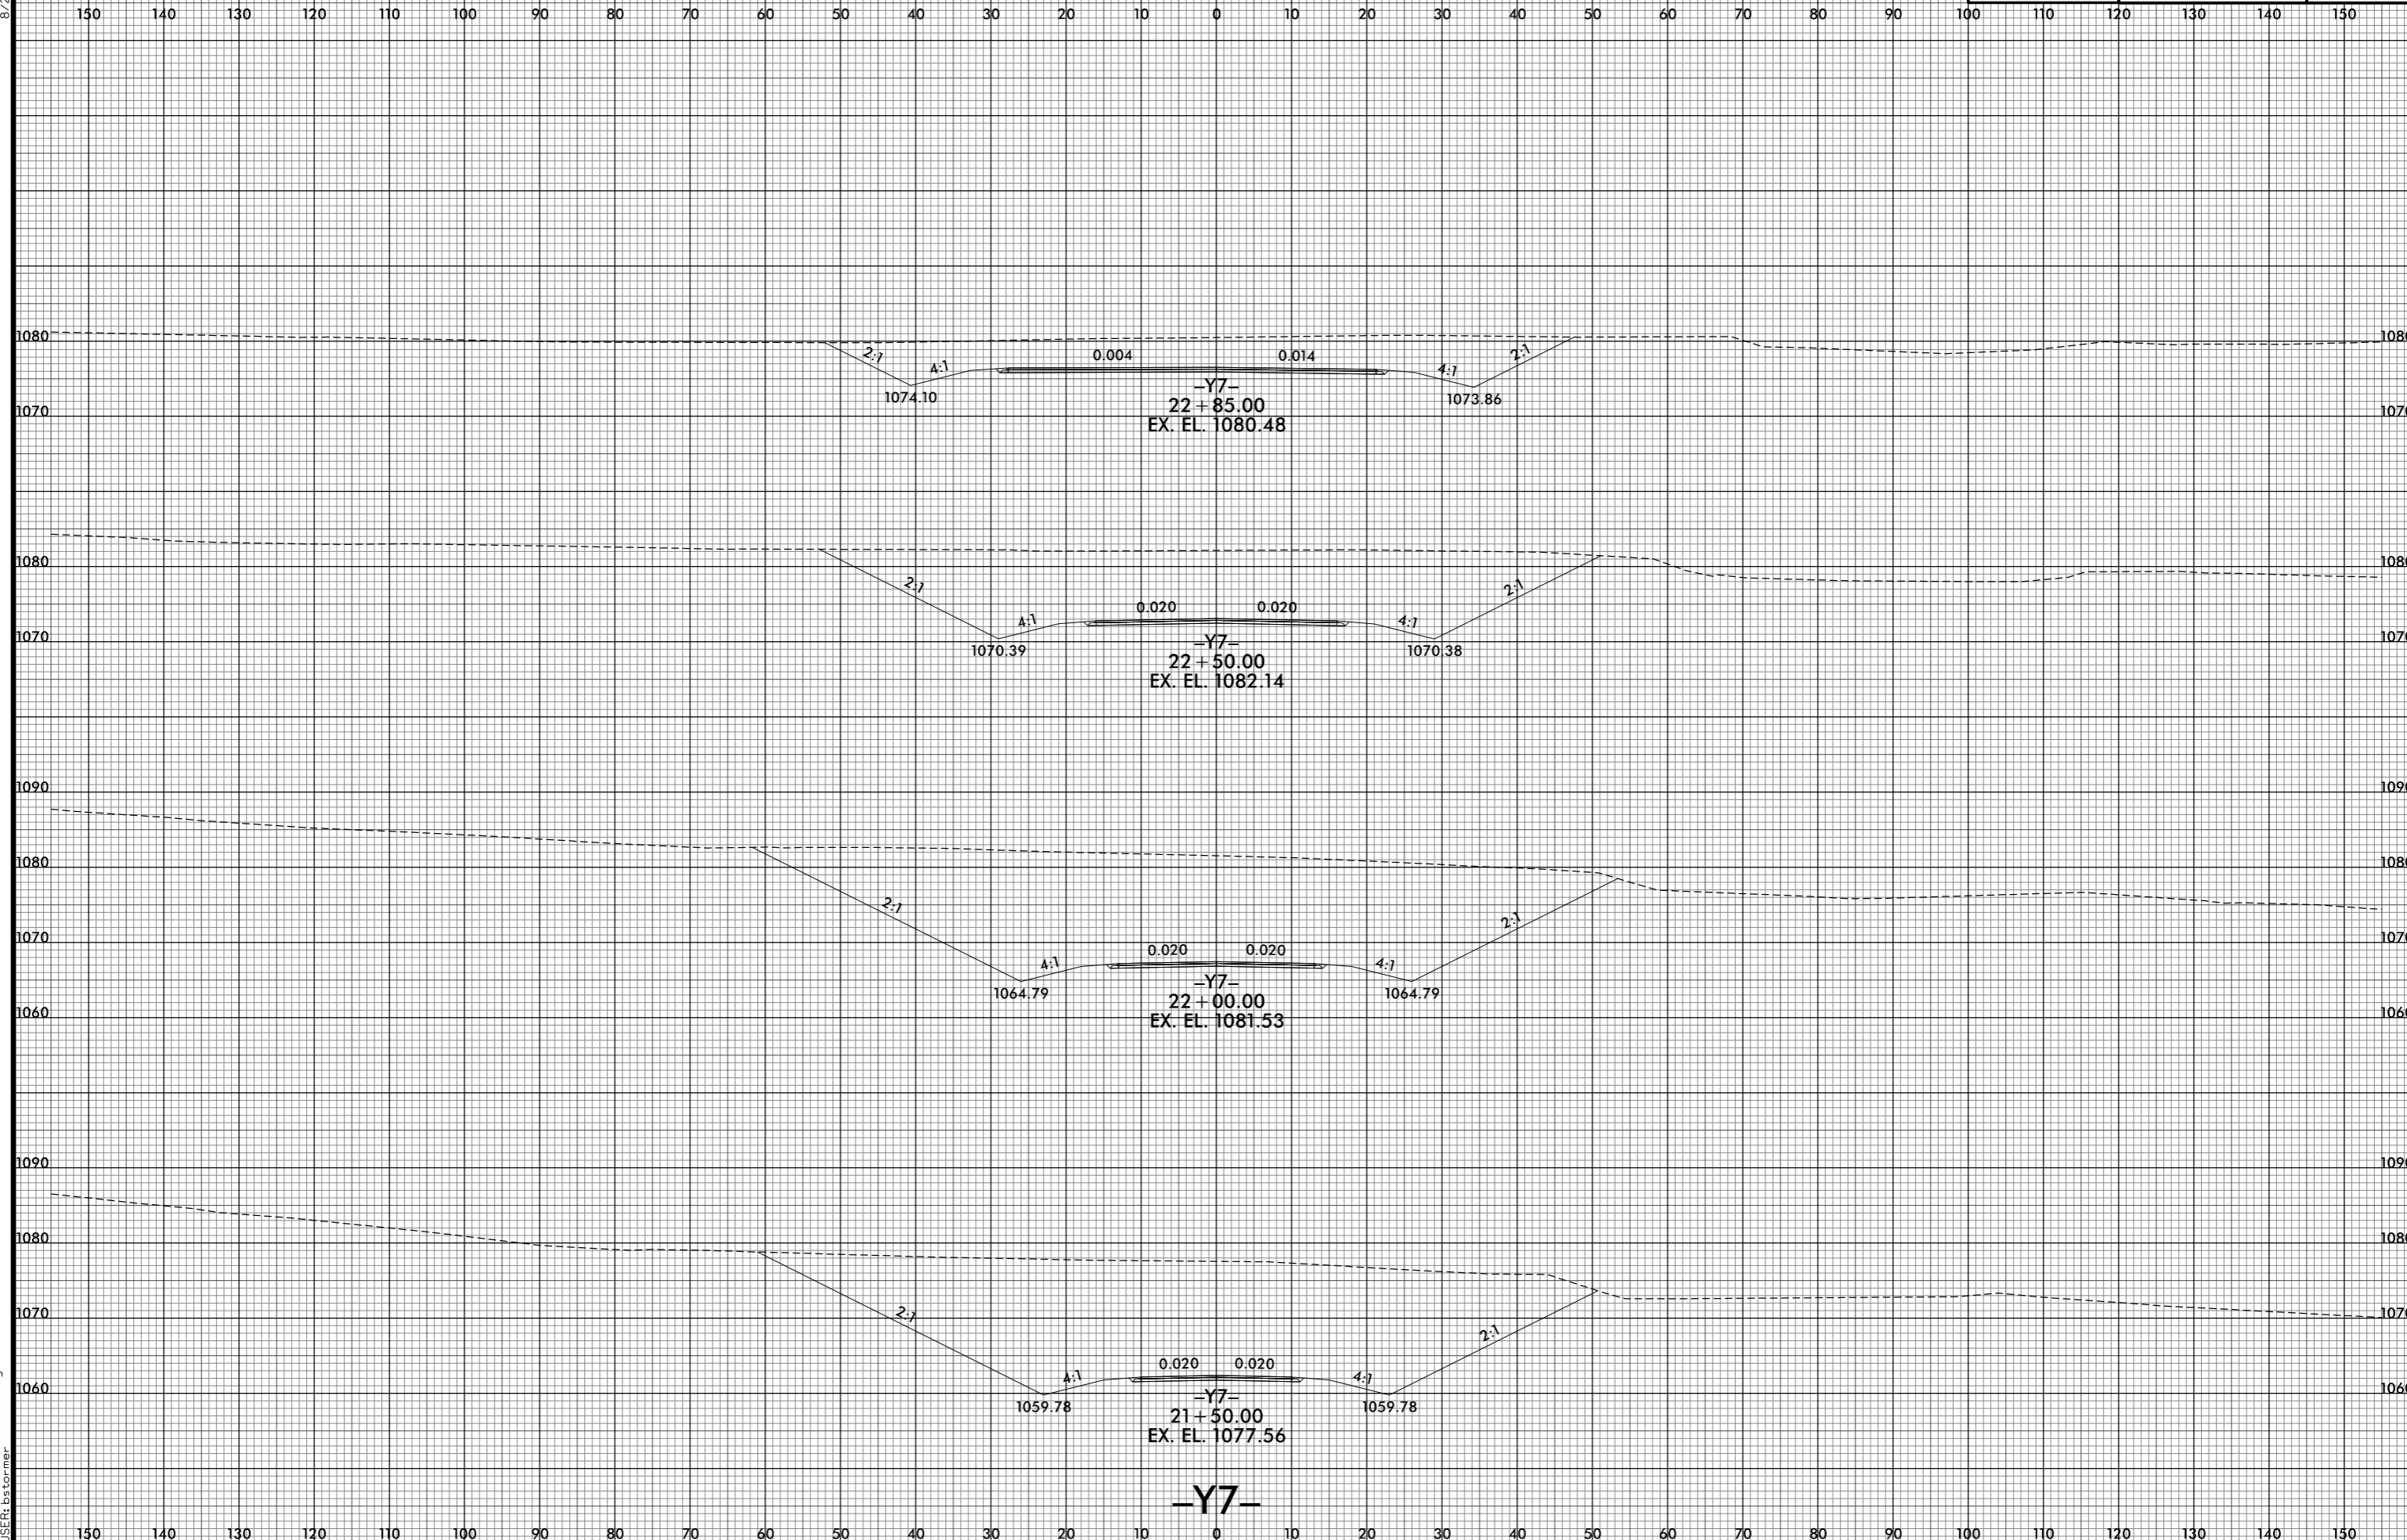

PROJ. REFERENCE NO.	SHEET NO.
R-2233BB	X-443



8/10/2021 10:30:08 PM
I:\R2233BB.RDY_XPL_Y7.dgn
USER: ds for mer