


8/23/99



PROJ. REFERENCE NO. R-2233BB	SHEET NO. X-445
---------------------------------	--------------------

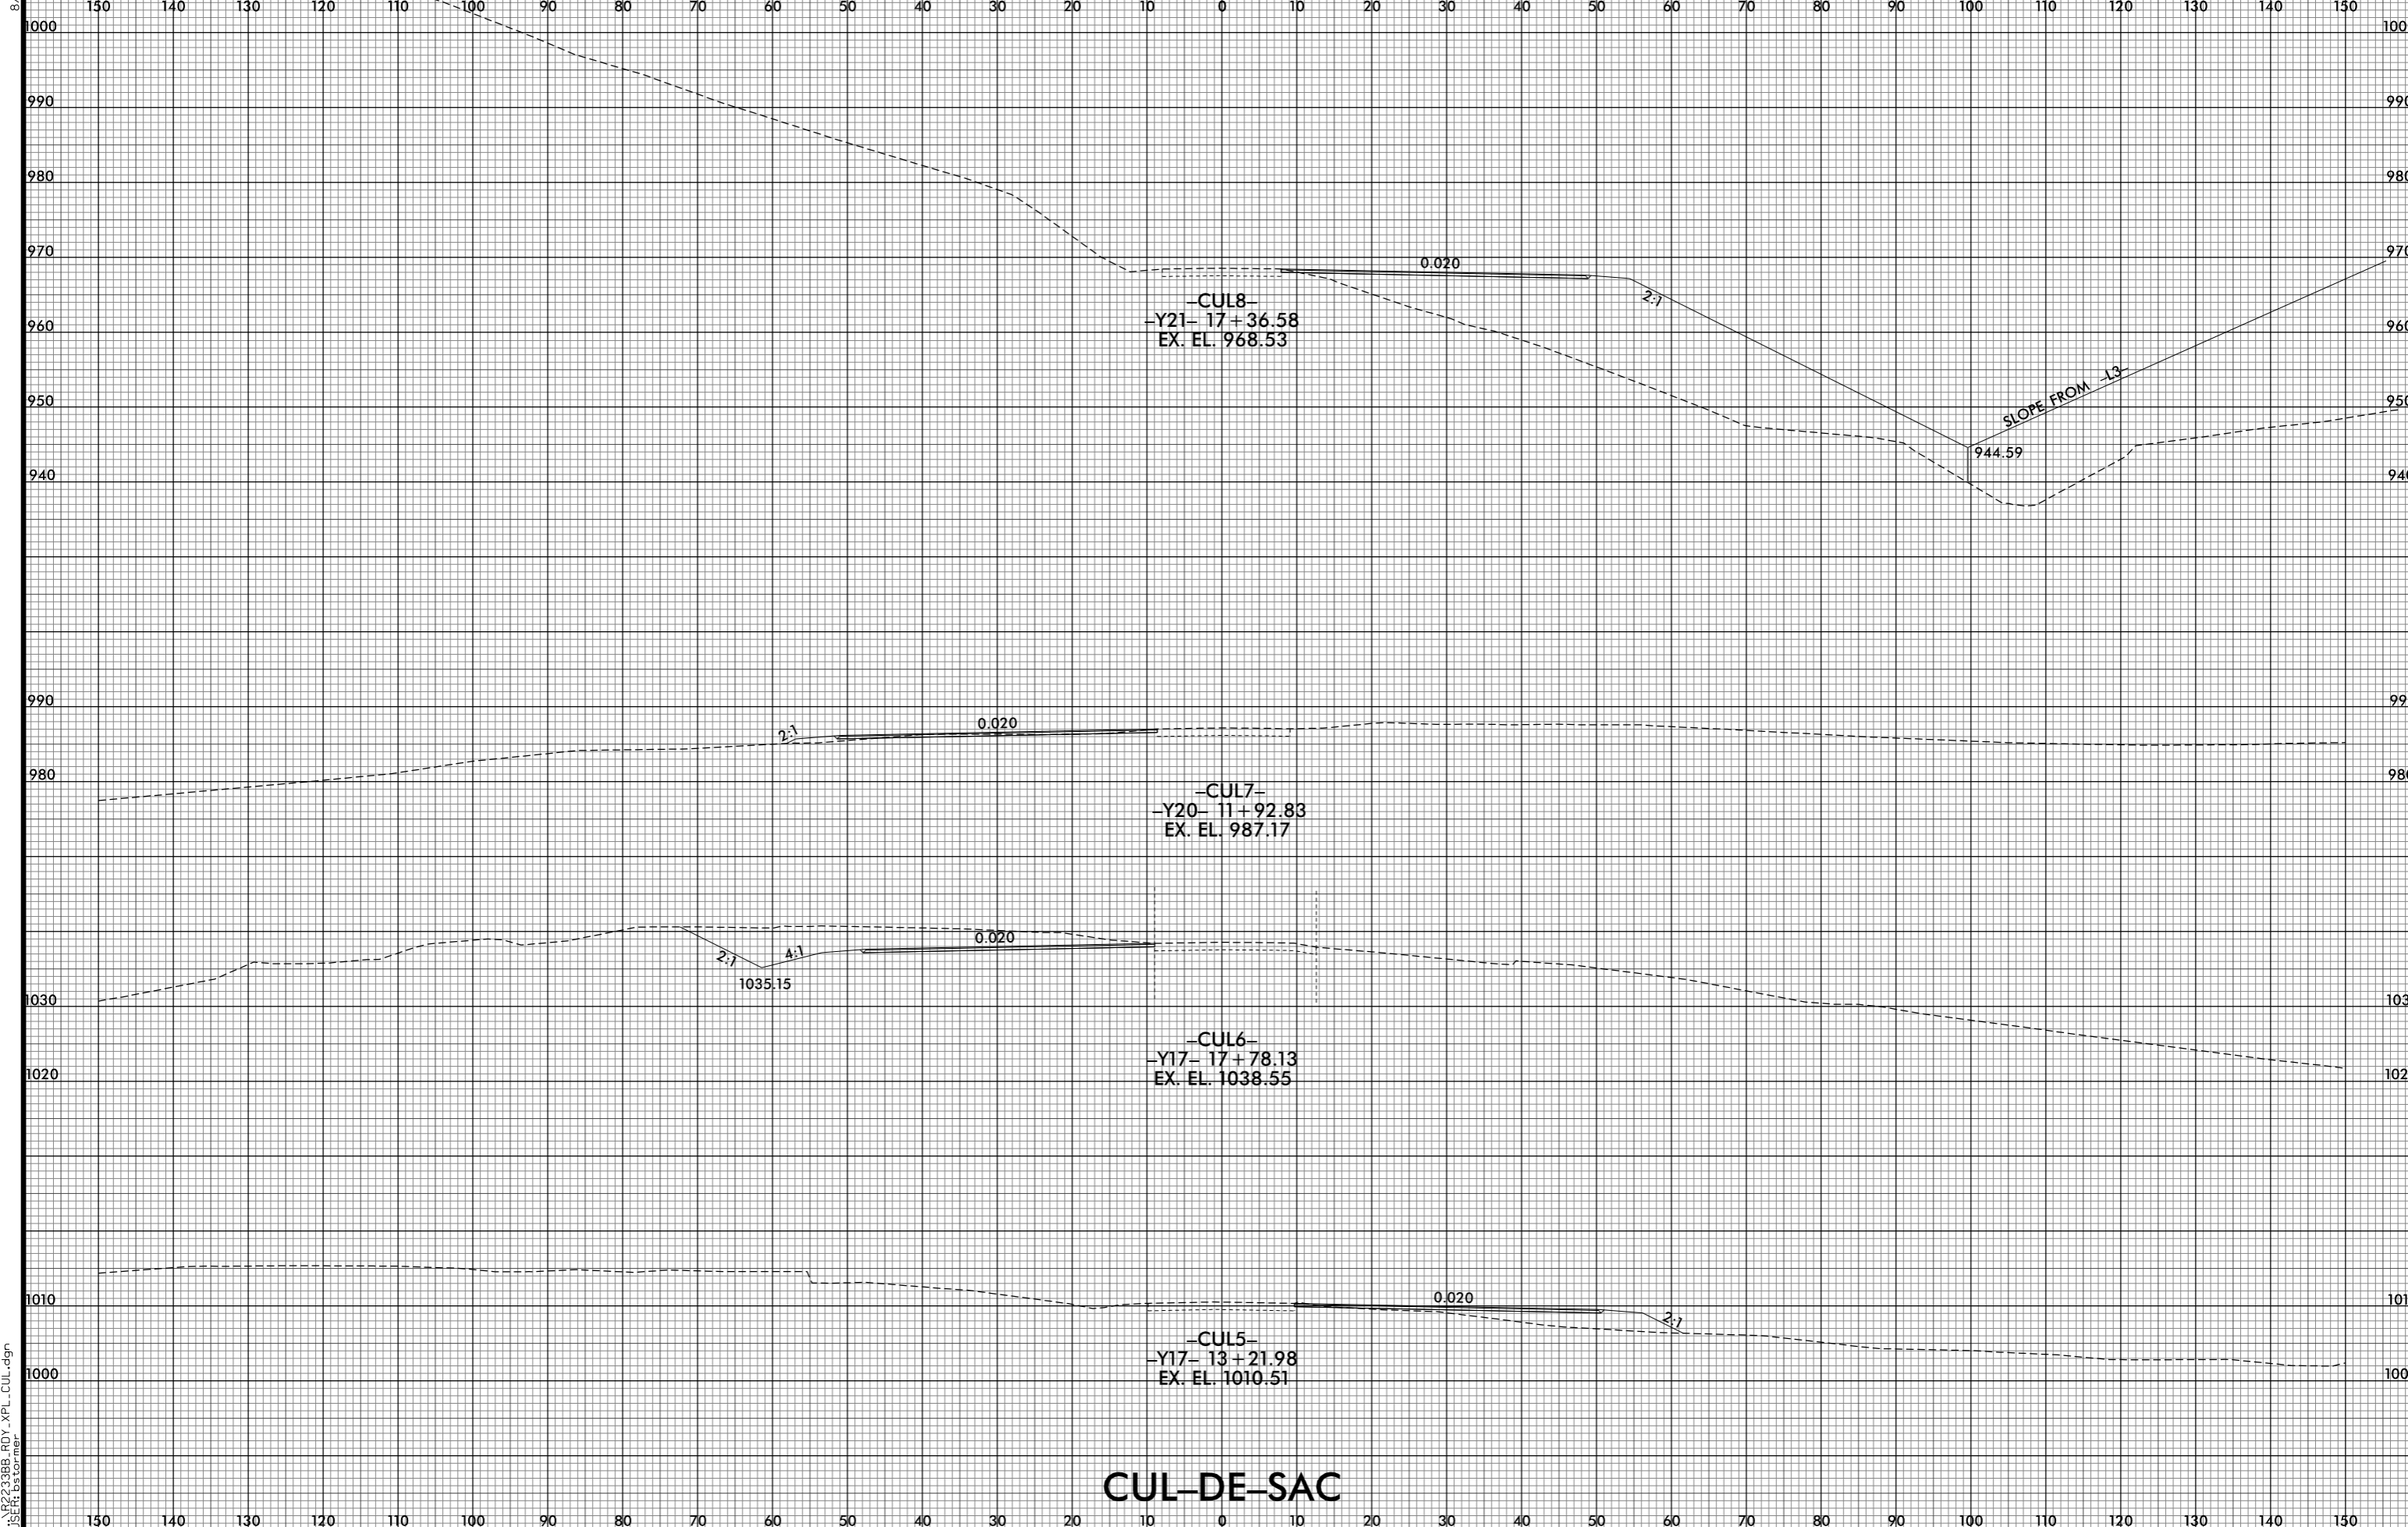

CUL-DE-SAC

8/10/2021 10:34:12 PM
I:\R2233BB.RDY.XPL_CUL.dgn
USER: ds forner