


8/23/99



PROJ. REFERENCE NO. R-2233BB	SHEET NO. X-446
---------------------------------	--------------------

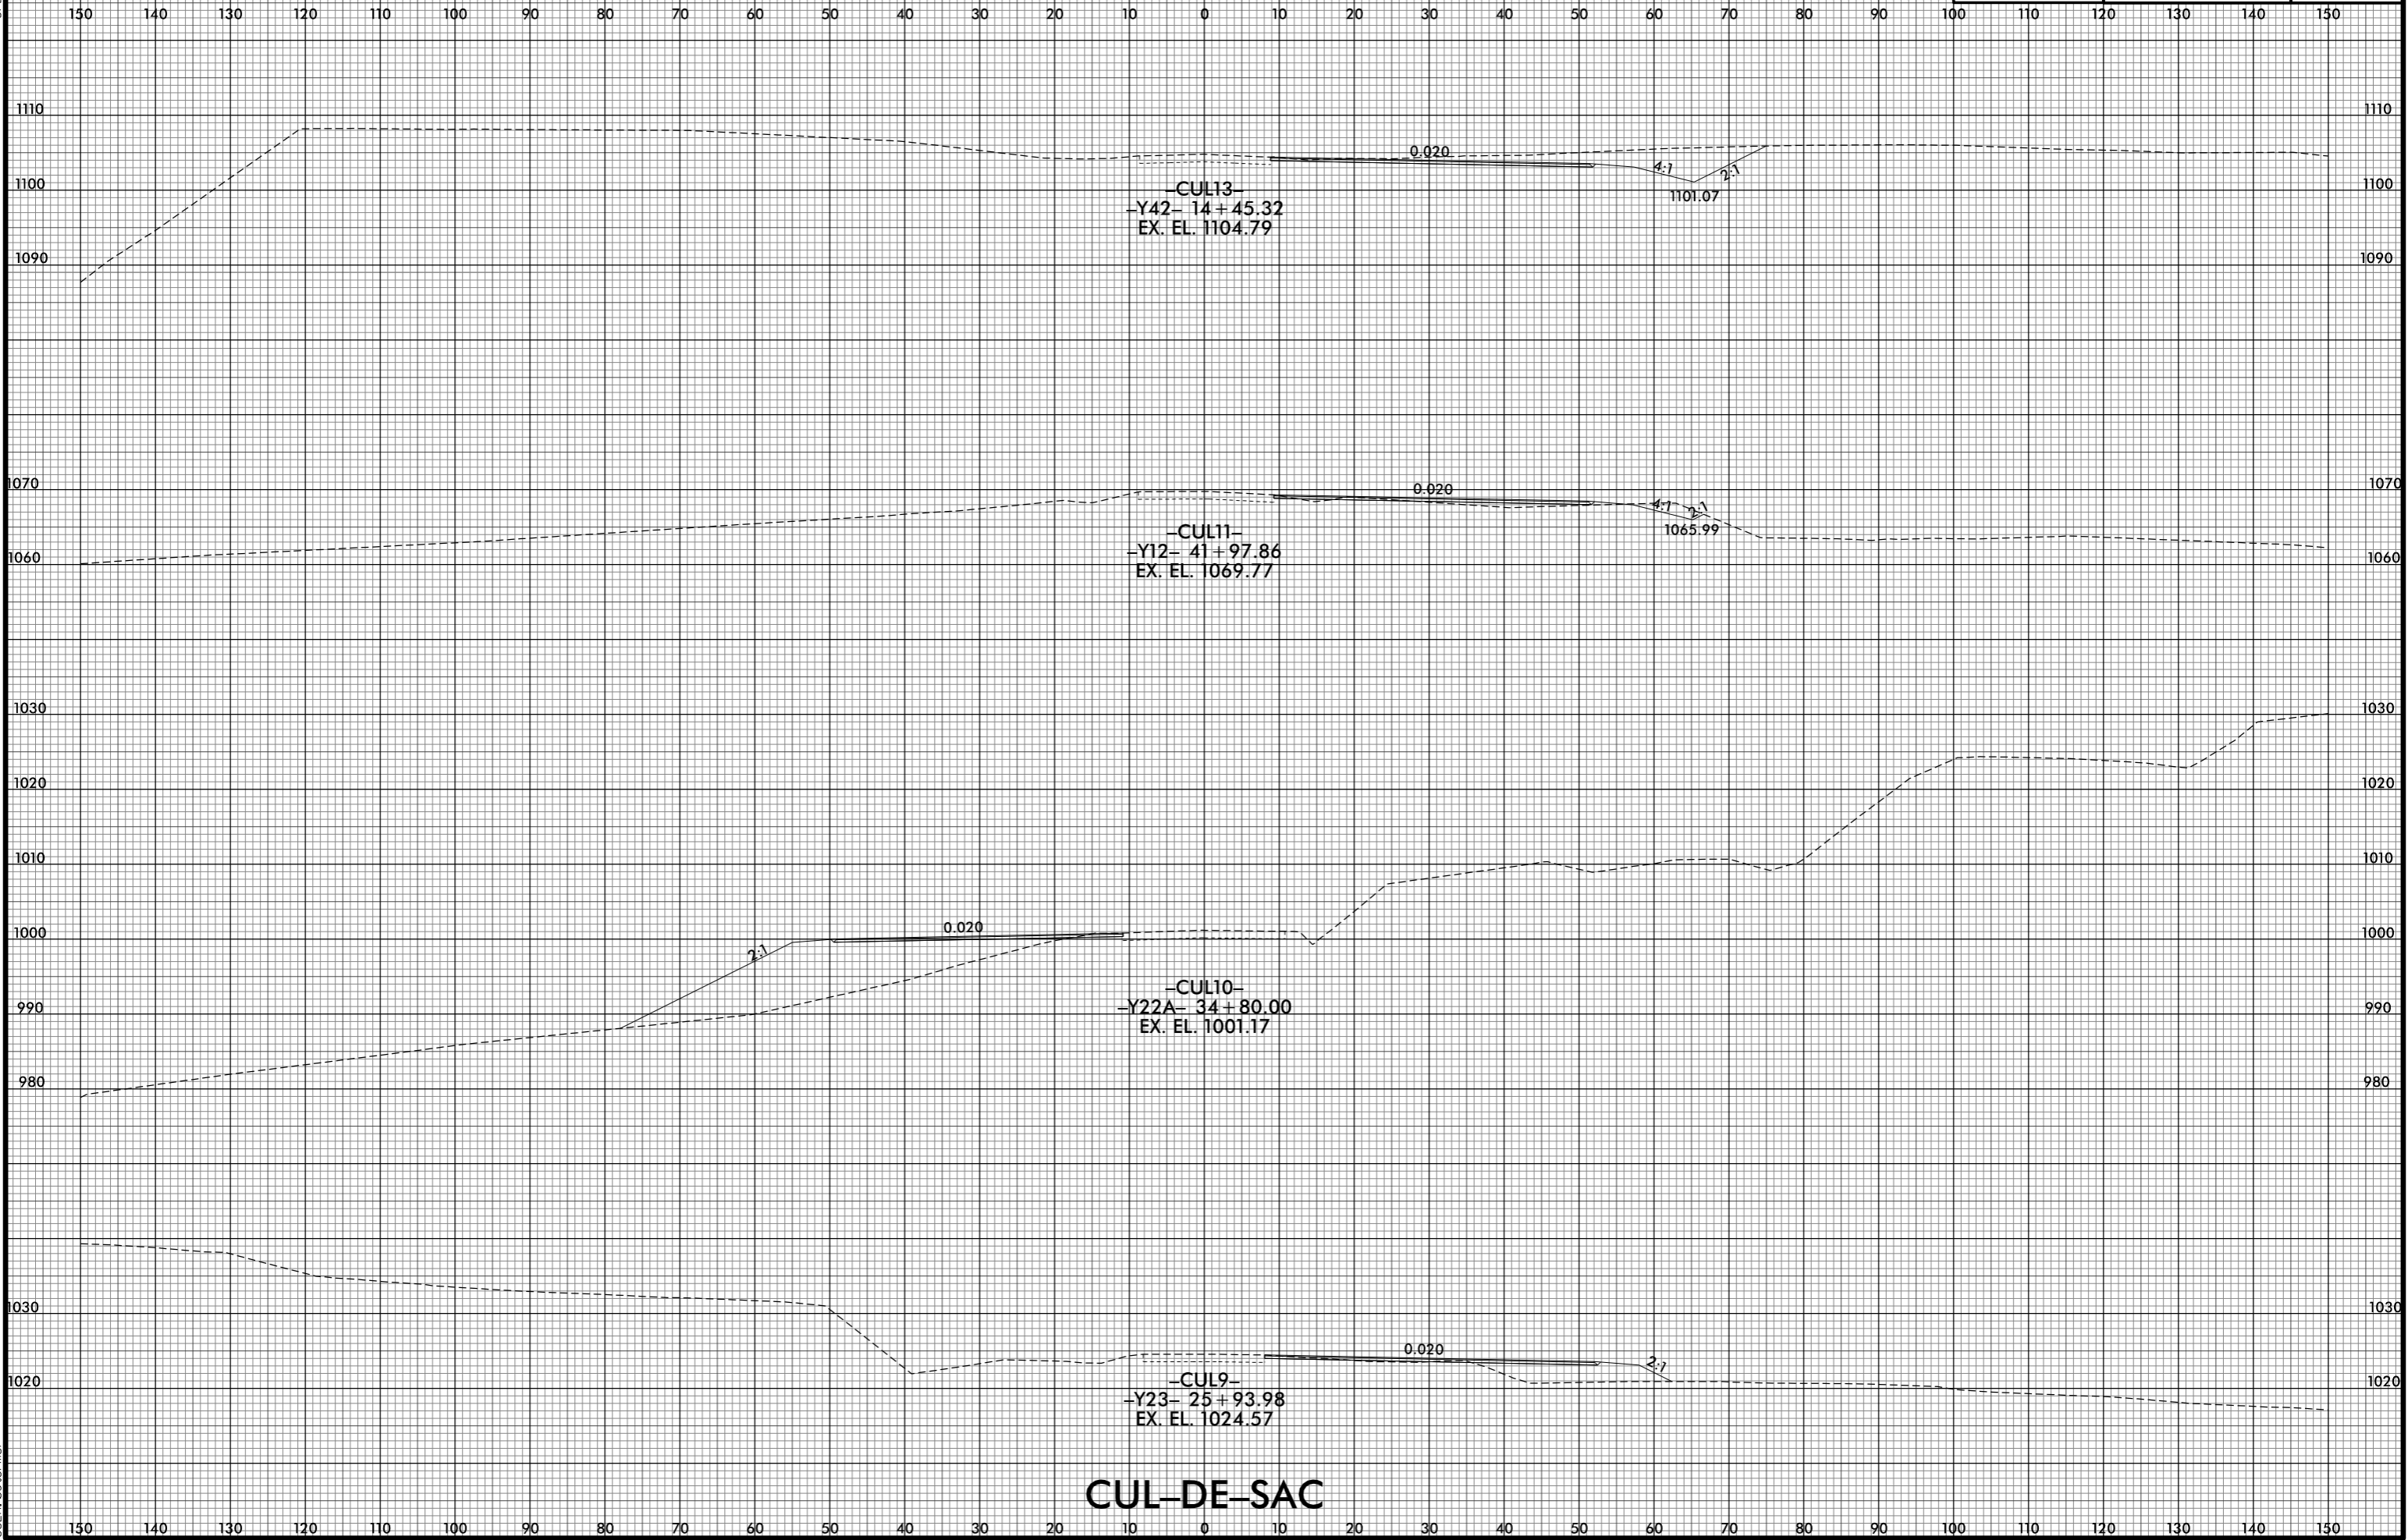

### CUL-DE-SAC

8/10/2021 10:31:4 PM  
I:\R2233BB.ROY\_XPL\_CUL.dgn  
USER: ds tomer