


6/23/16



PROJ. REFERENCE NO.
R-2233BB

SHEET NO.
X-449

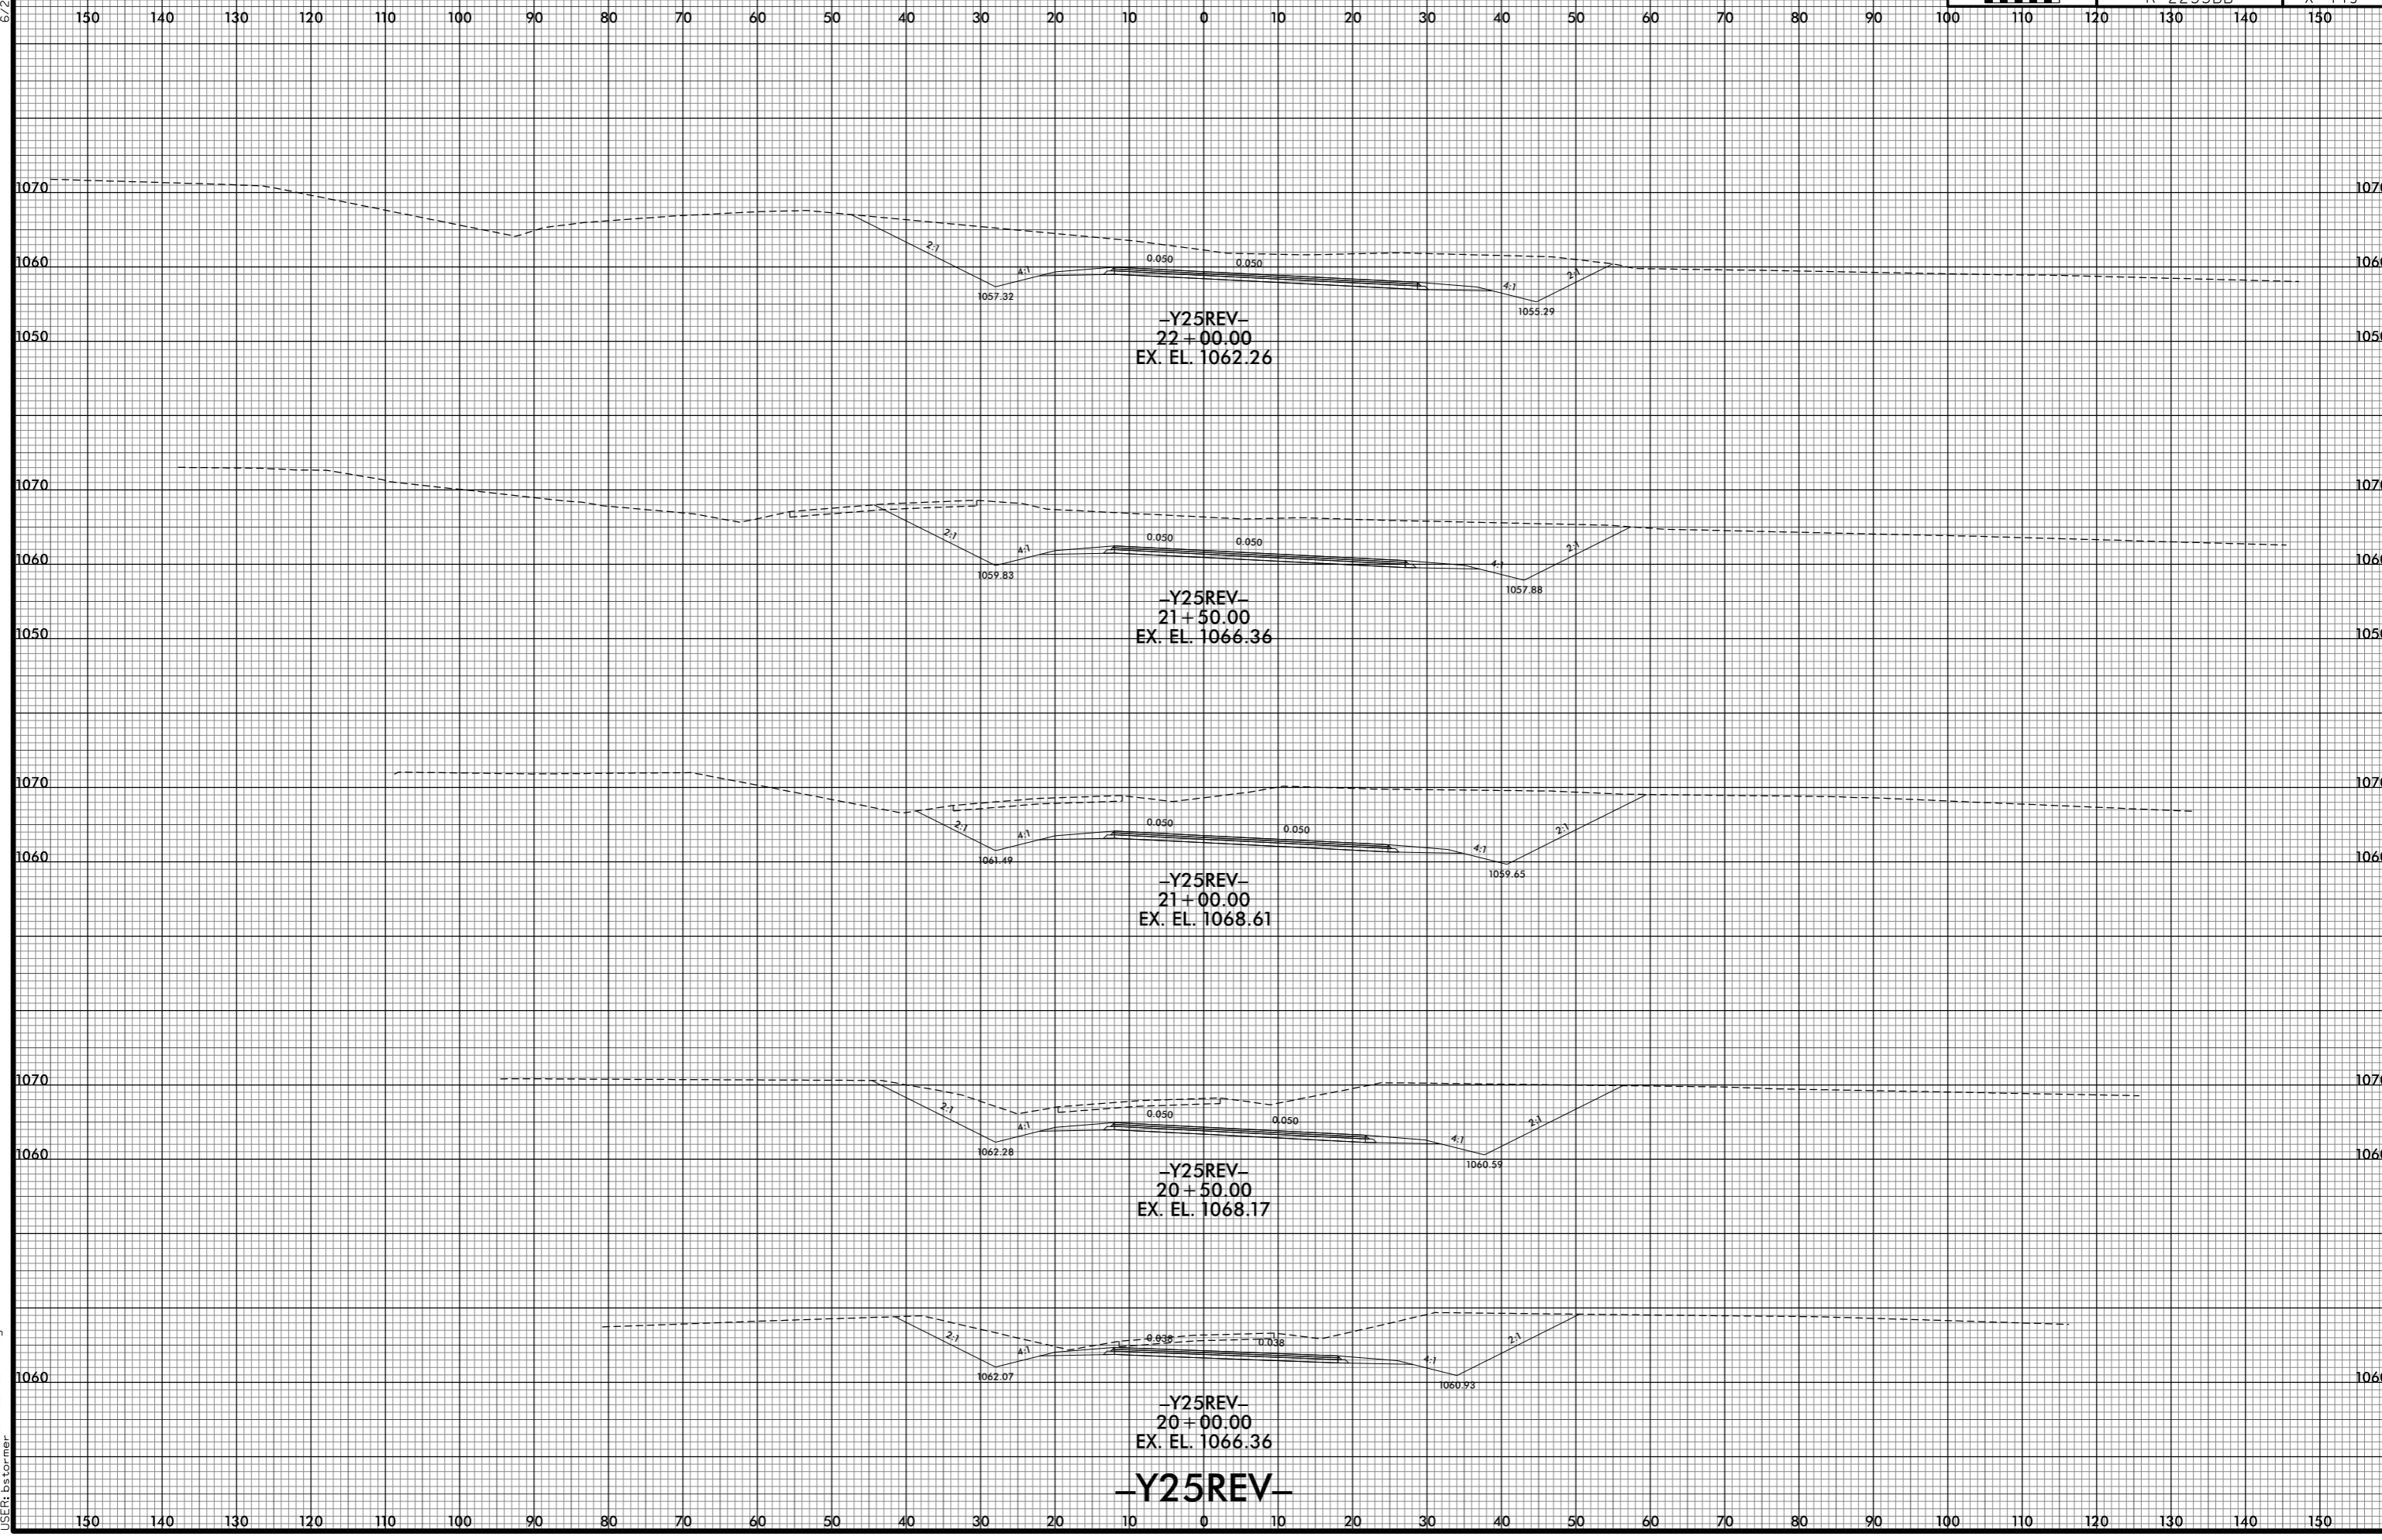

8/10/2021 10:03:20 PM
j:\s\ref\2233bb\RDY_XPL_Y25REV.dgn
j:\s\ref\2233bb\RDY_XPL_Y25REV.dgn

-Y25REV-