


6/23/16

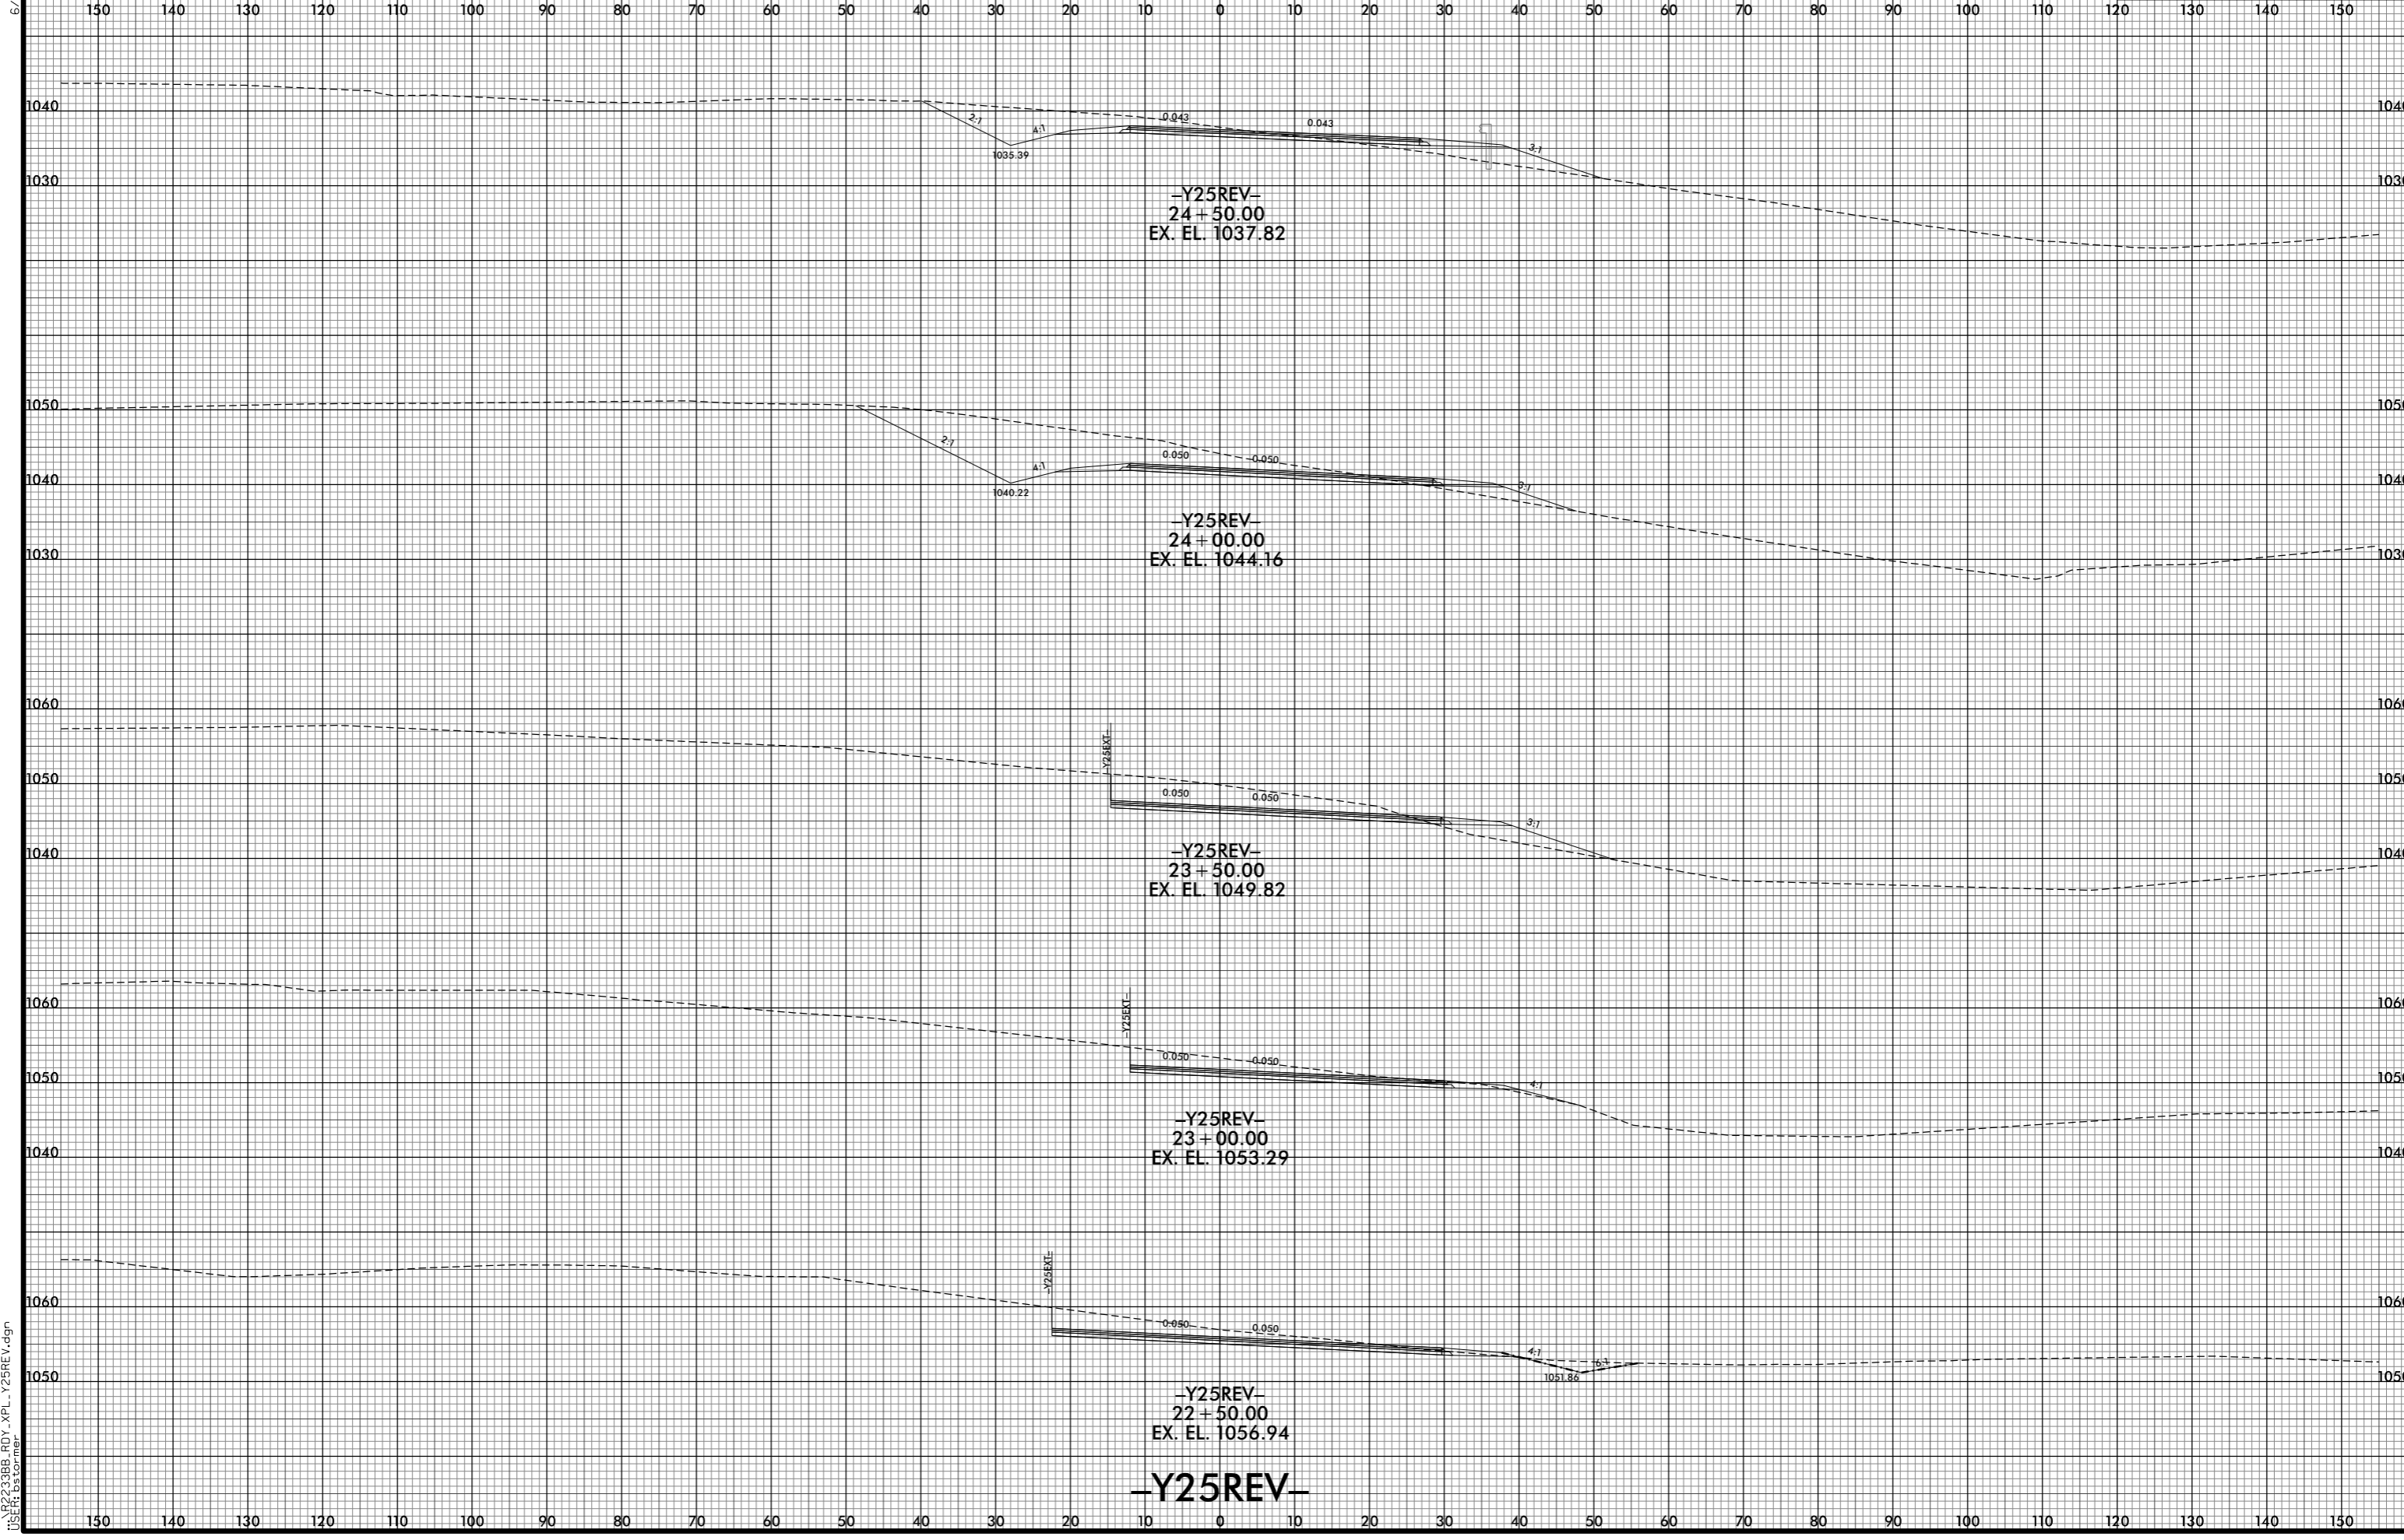

8/10/2021 10:03:22 PM
j:\s\ref\2233bb\pdy_xpl\y25rev.dgn

-Y25REV-