


6/23/16



PROJ. REFERENCE NO.	SHEET NO.
R-2233BB	X-451

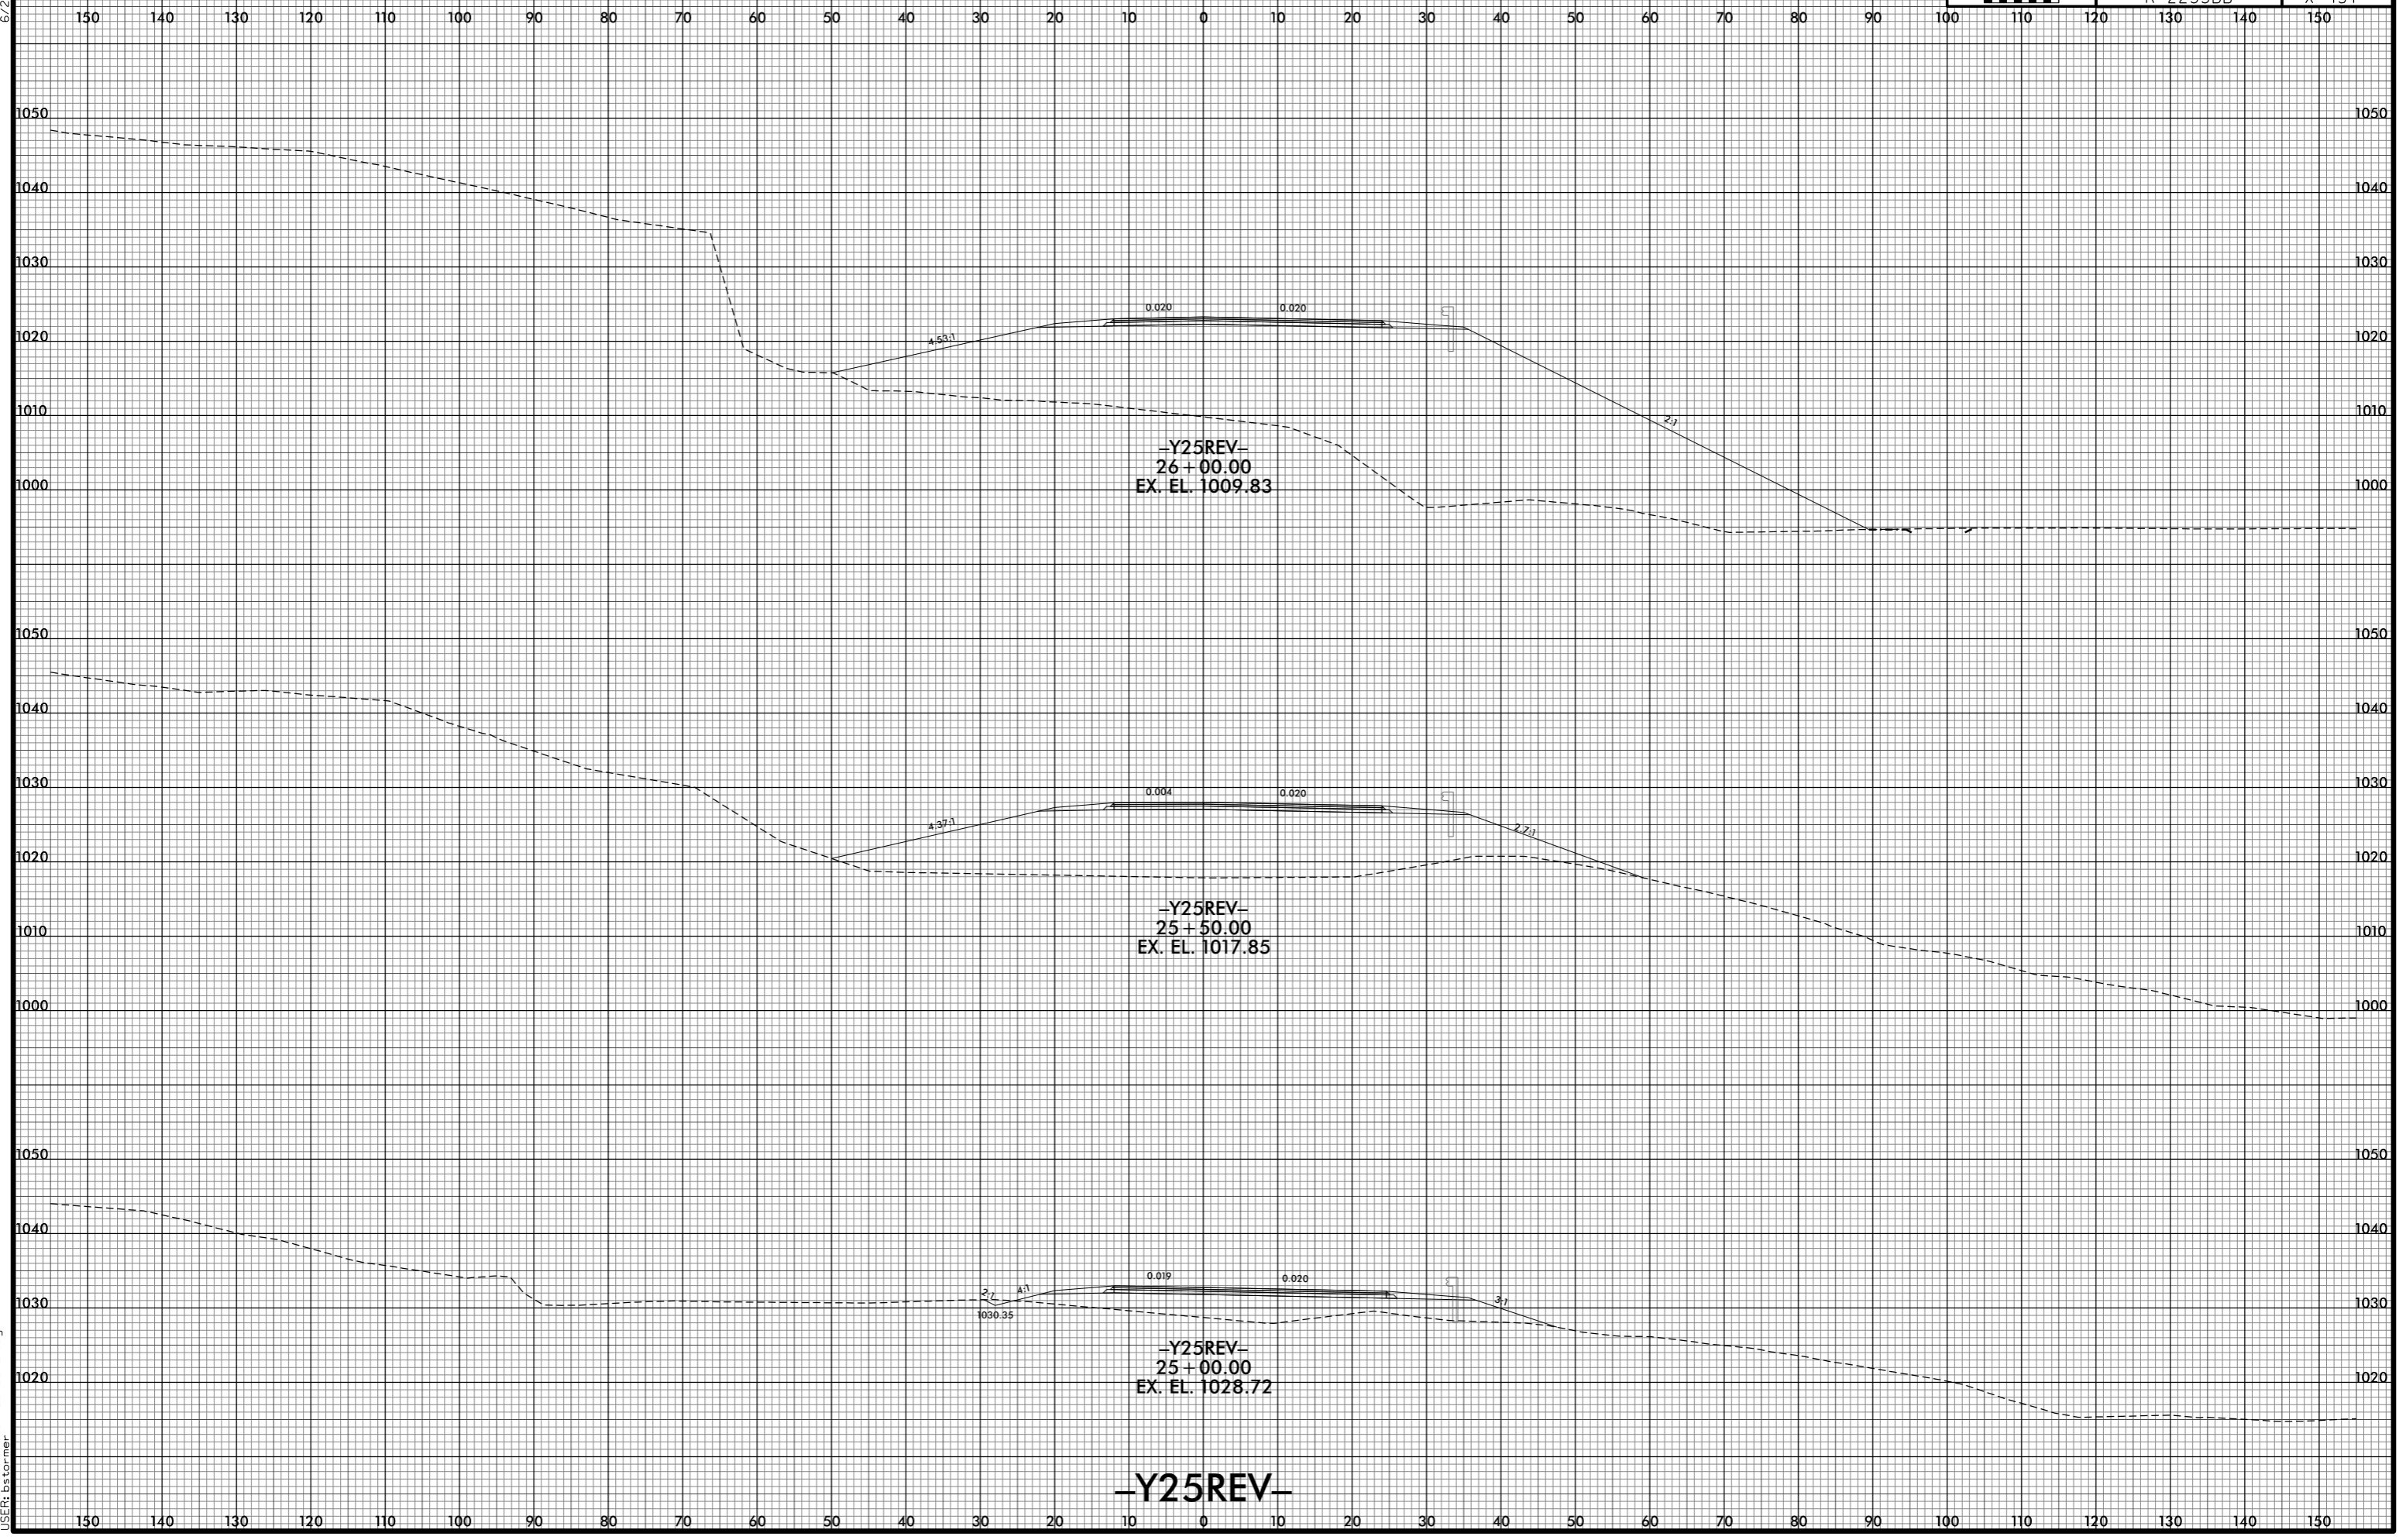

**-Y25REV-**

8/10/2021 10:03:24 PM  
 i:\s\ref\2233BB\_R0Y\_XPL\_Y25REV.dgn  
 User: ref\ostormer