



6/23/16

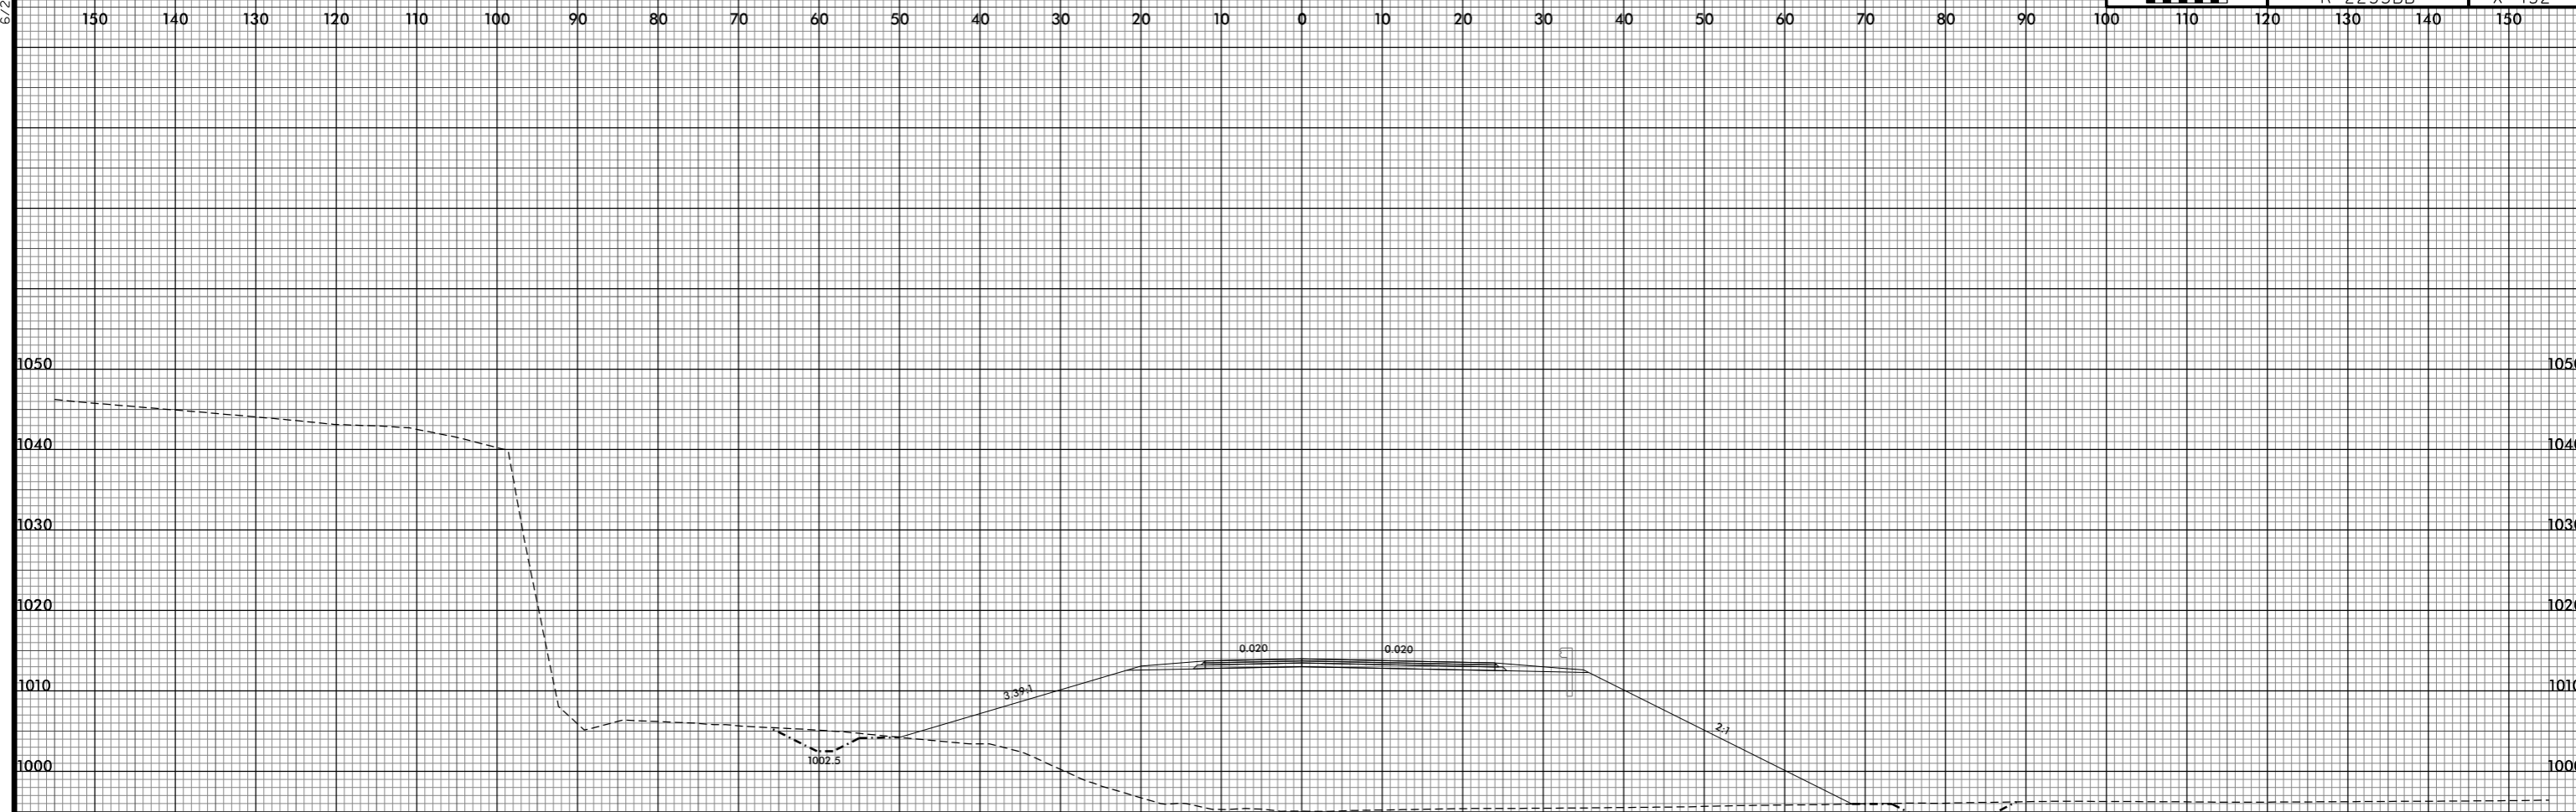

-Y25REV-
 27+00.00
 EX. EL. 995.04

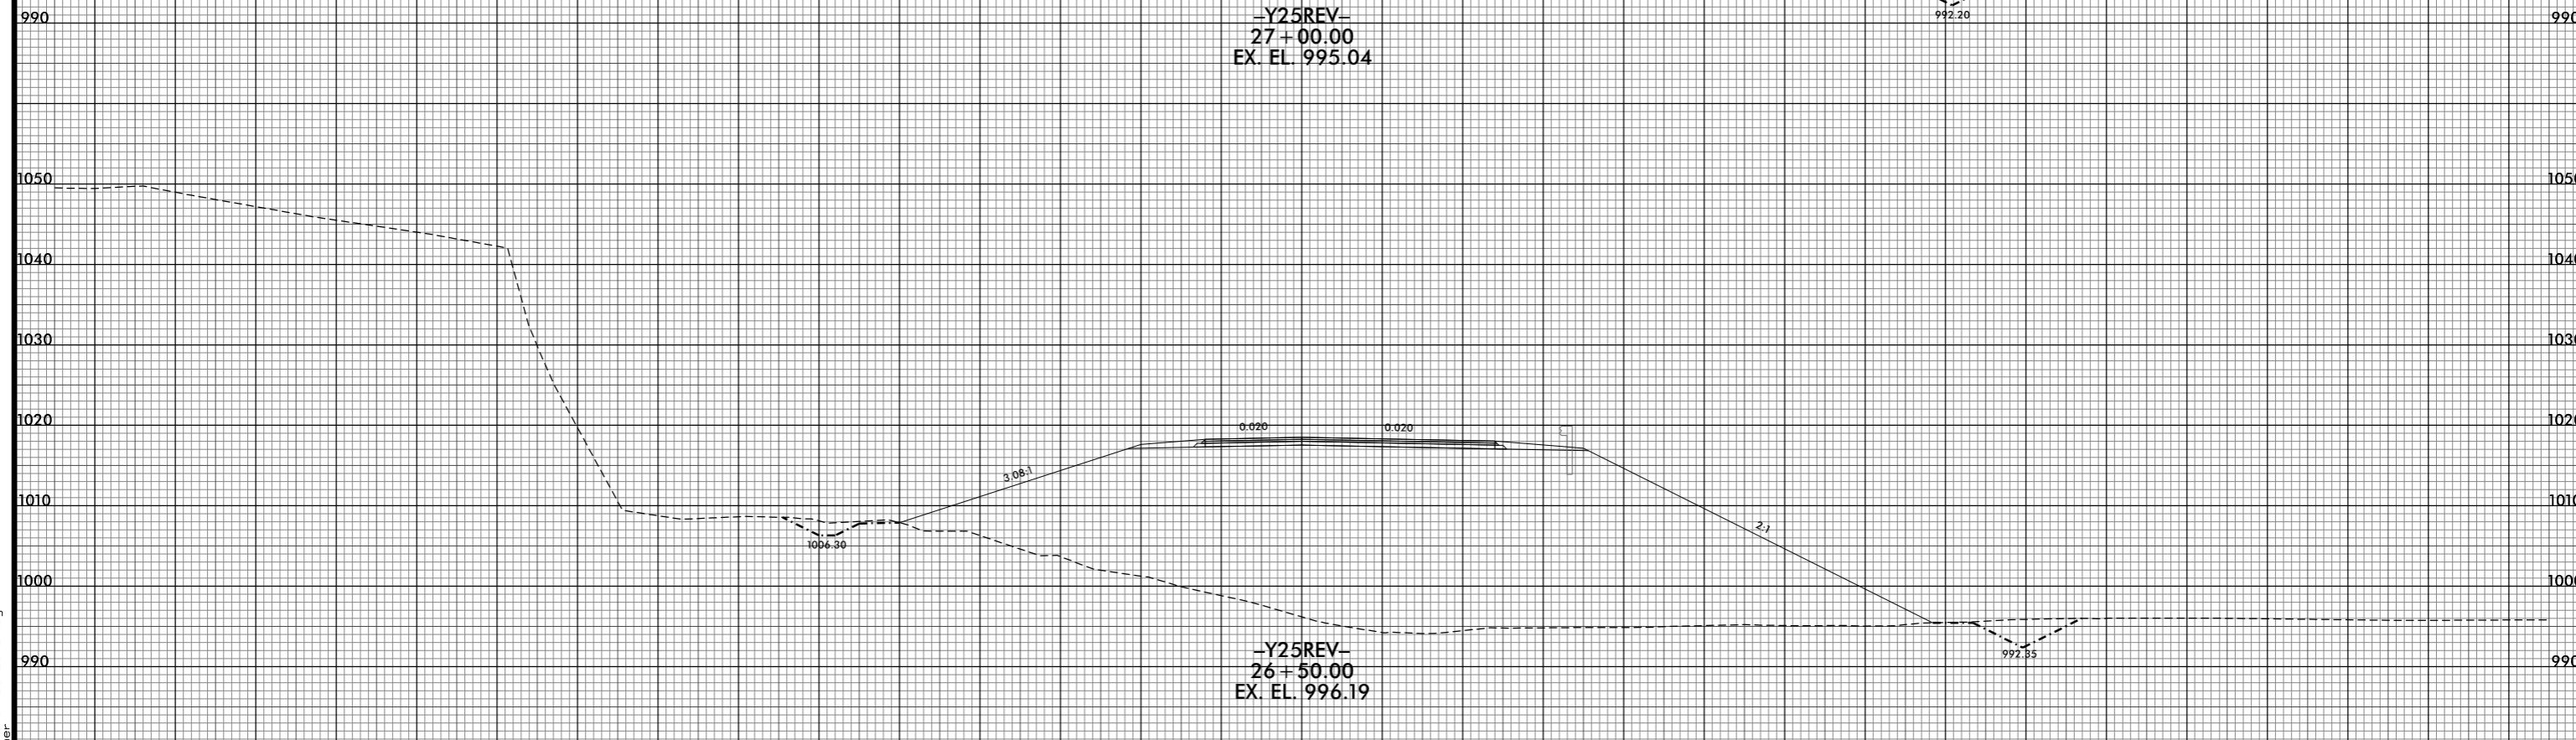

-Y25REV-
 26+50.00
 EX. EL. 996.19

-Y25REV-

8/10/2021 10:03:26 PM
 i:\S\REF\2233BB\RDY_XPL_-Y25REV.dgn
 USER:bst