


6/23/16

0 5 10	PROJ. REFERENCE NO. R-2233BB	SHEET NO. X-453
--------	---------------------------------	--------------------

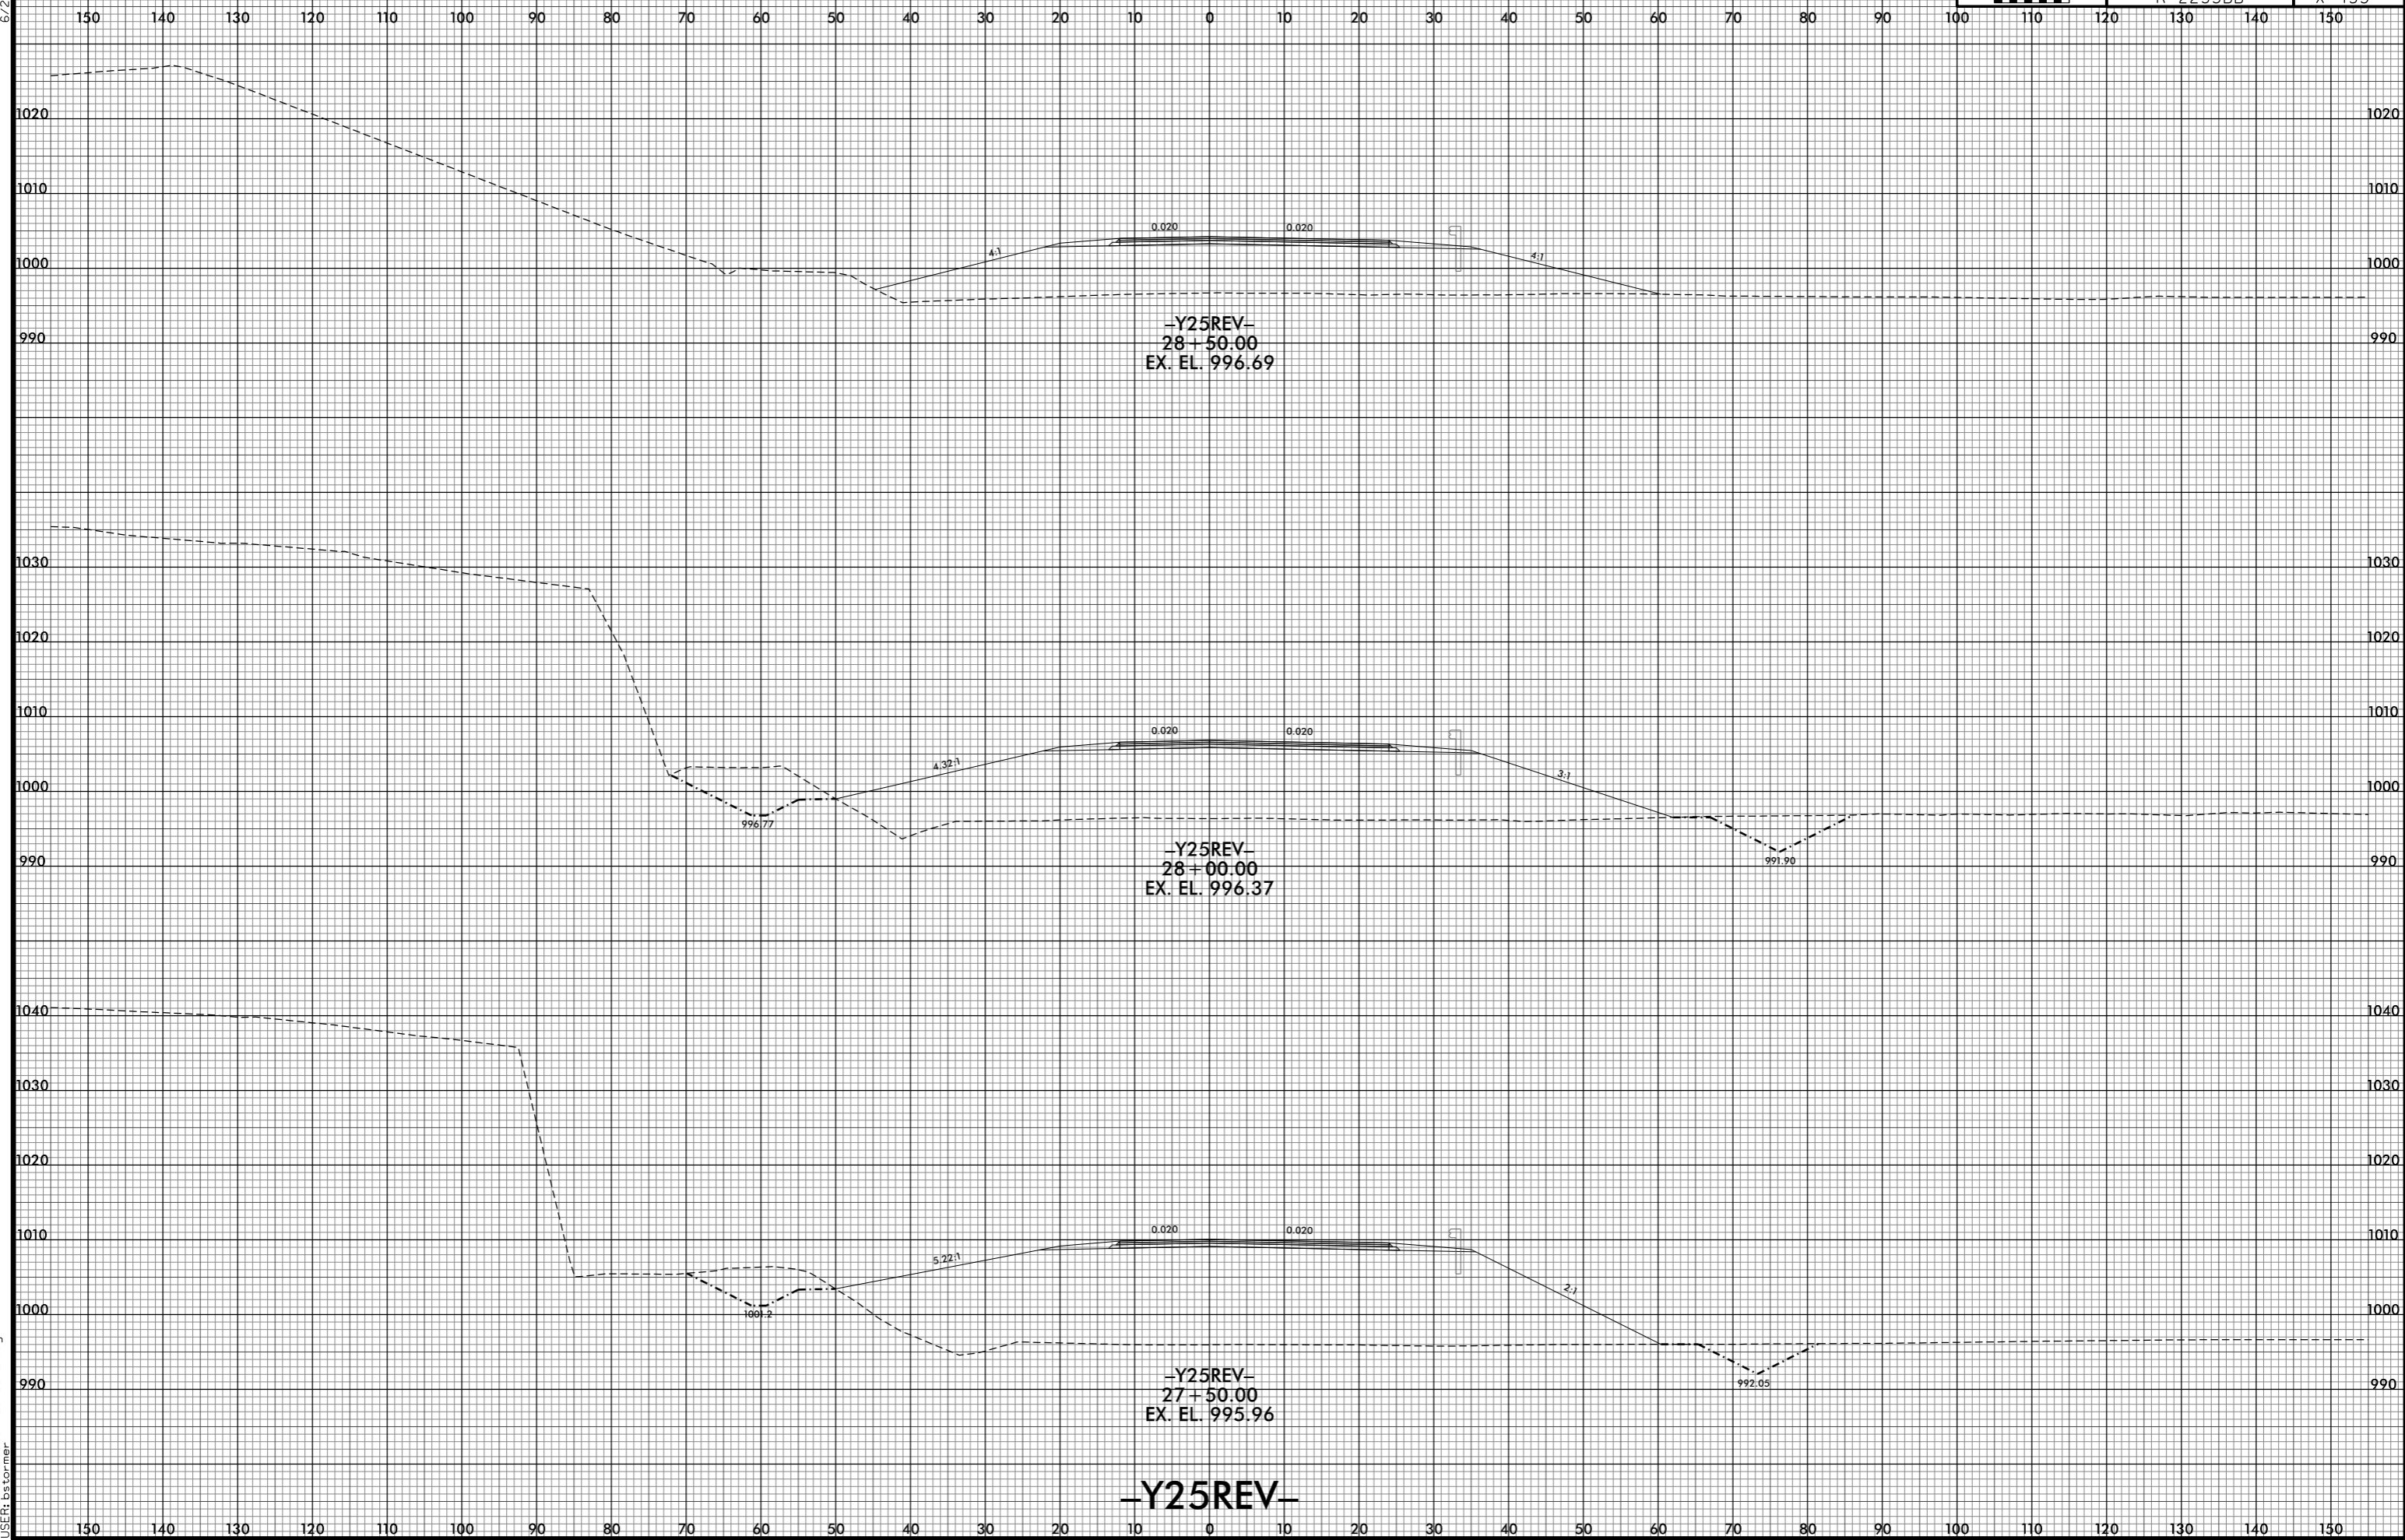

-Y25REV-  
28+50.00  
EX. EL. 996.69

-Y25REV-  
28+00.00  
EX. EL. 996.37

-Y25REV-  
27+50.00  
EX. EL. 995.96

-Y25REV-

8/10/2021 10:03:27 PM  
j:\s\ref\2233bb\pdy\_xpl\y25rev.dgn