


6/23/16

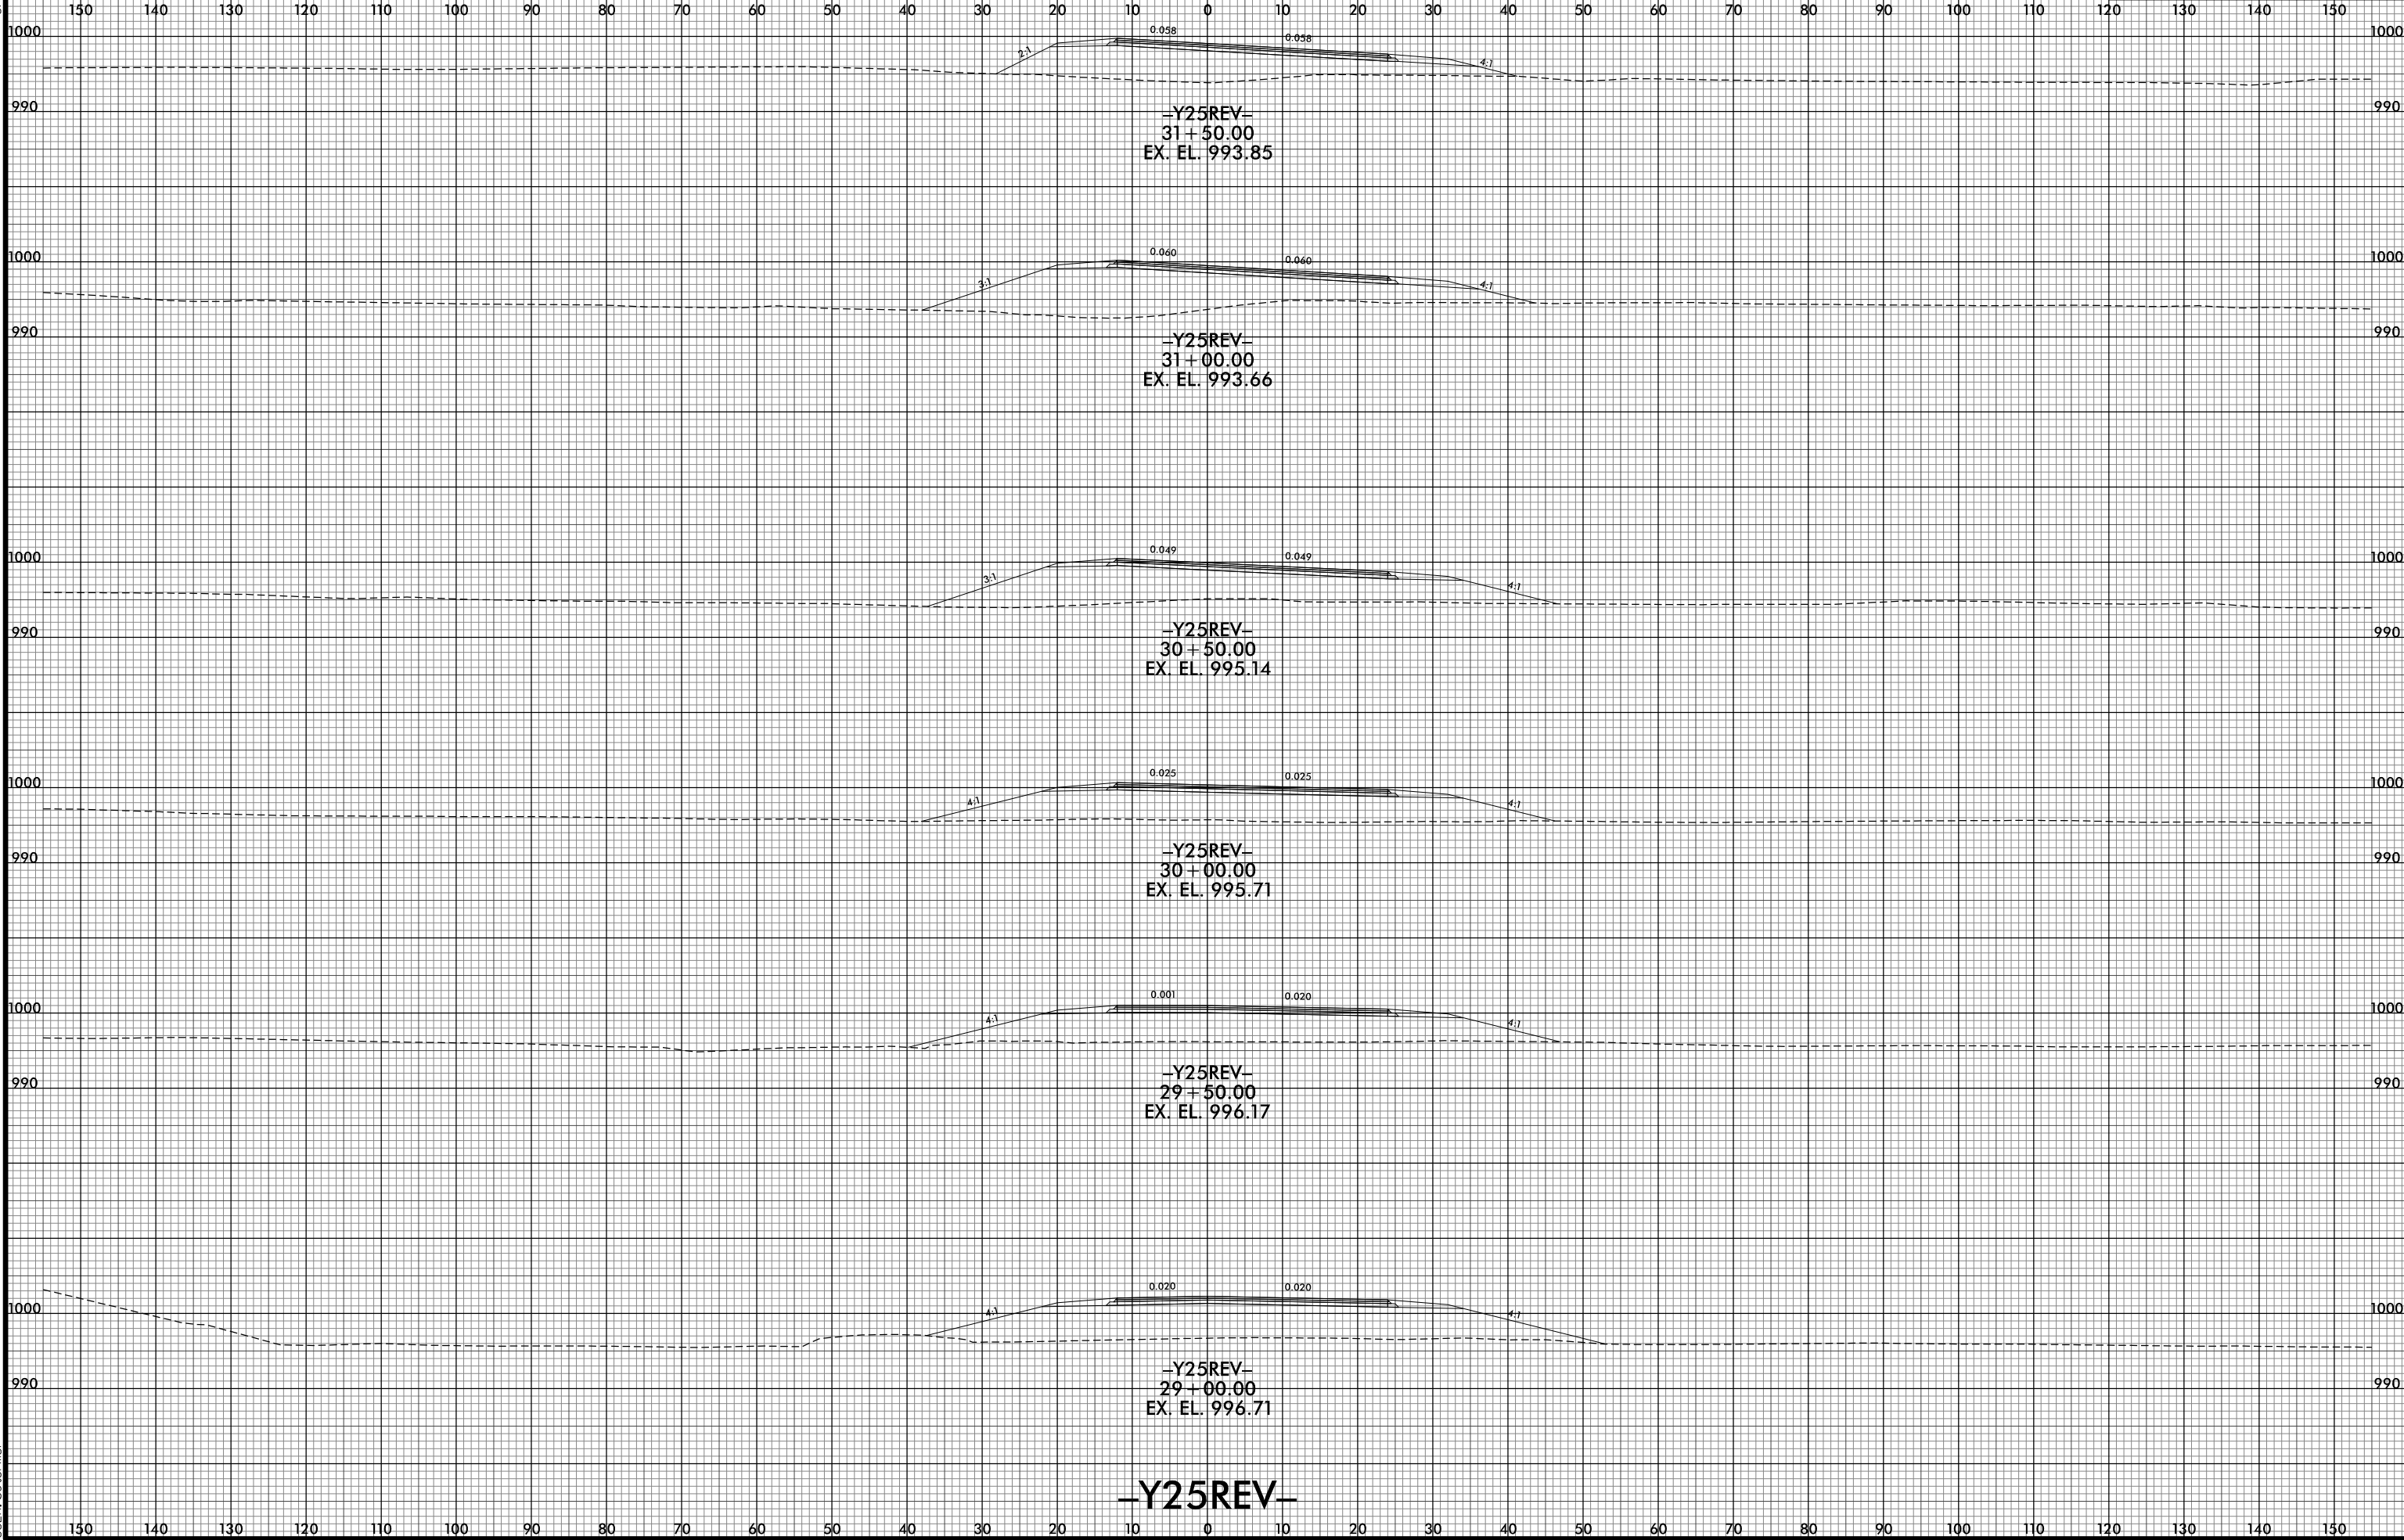

8/10/2021 10:03:29 PM  
j:\s\ref\2233BB\_F0Y\_XPL\_Y25REV.dgn  
USER:bst

**-Y25REV-**