


6/23/16

0 5 10	PROJ. REFERENCE NO.	SHEET NO.
	R-2233BB	X-455

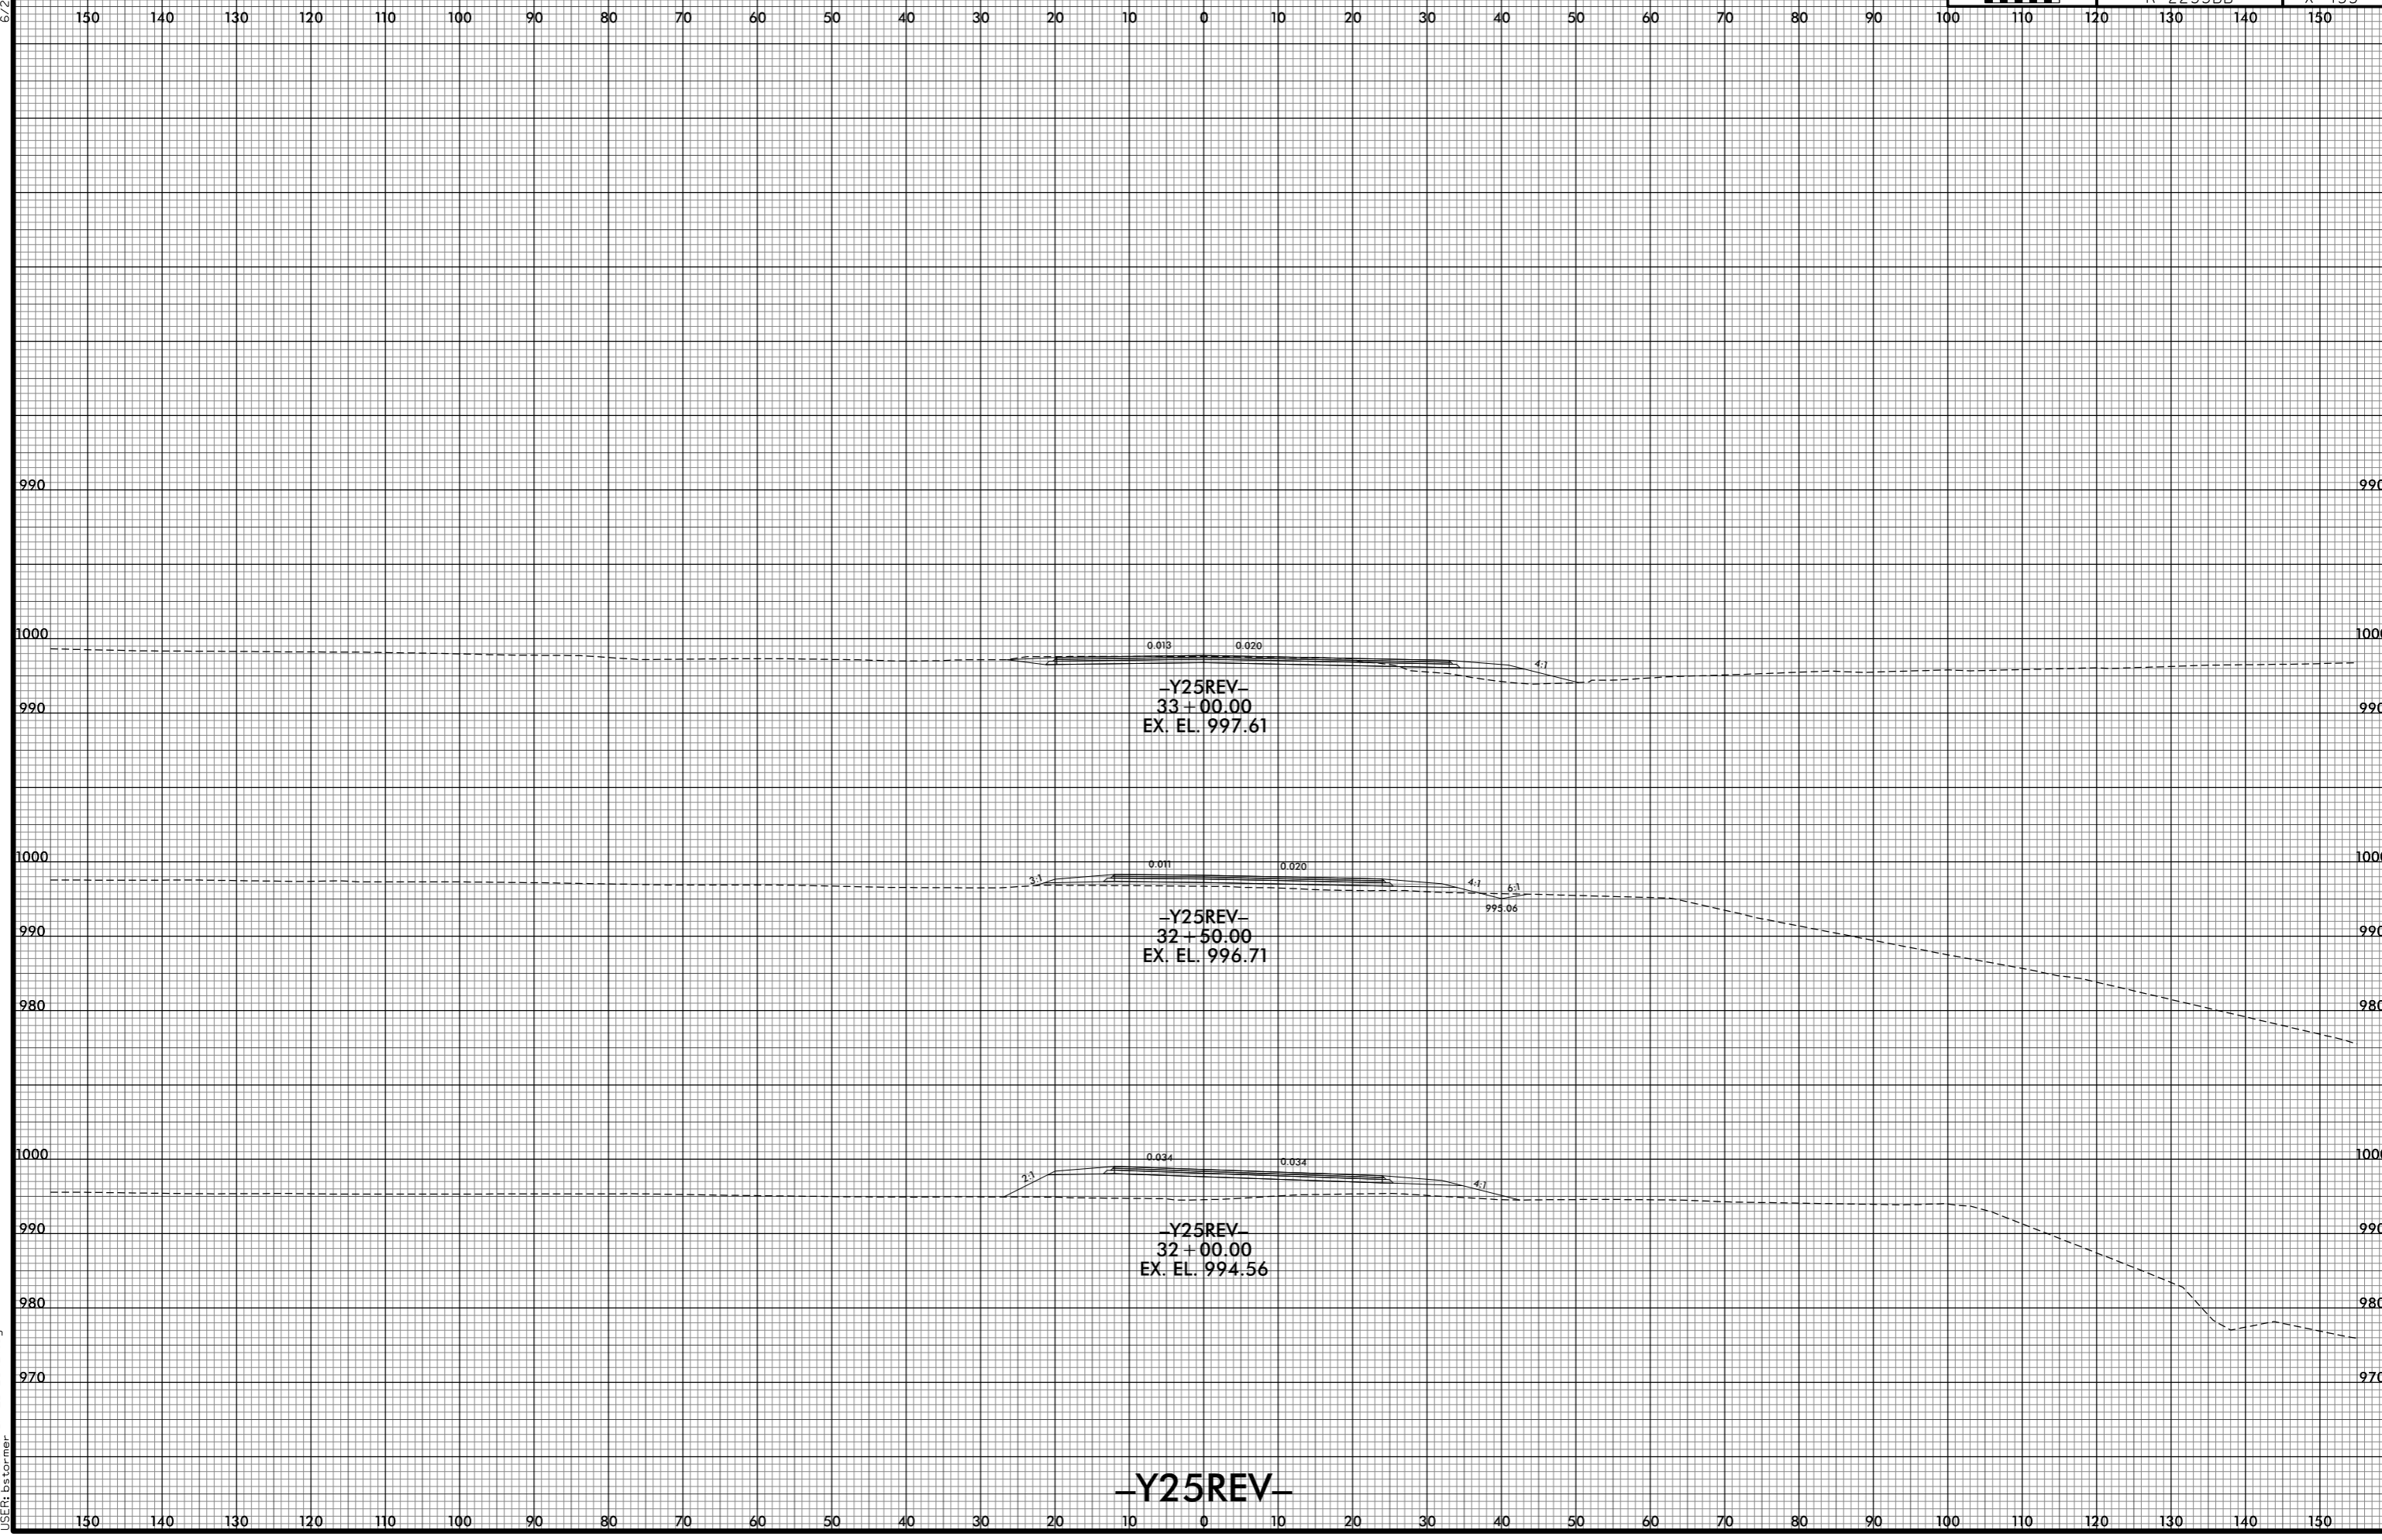

-Y25REV-

8/10/2021 10:03:31 PM
j:\s\ref\2233bb\RDY_XPL_Y25REV.dgn
USER:bst